
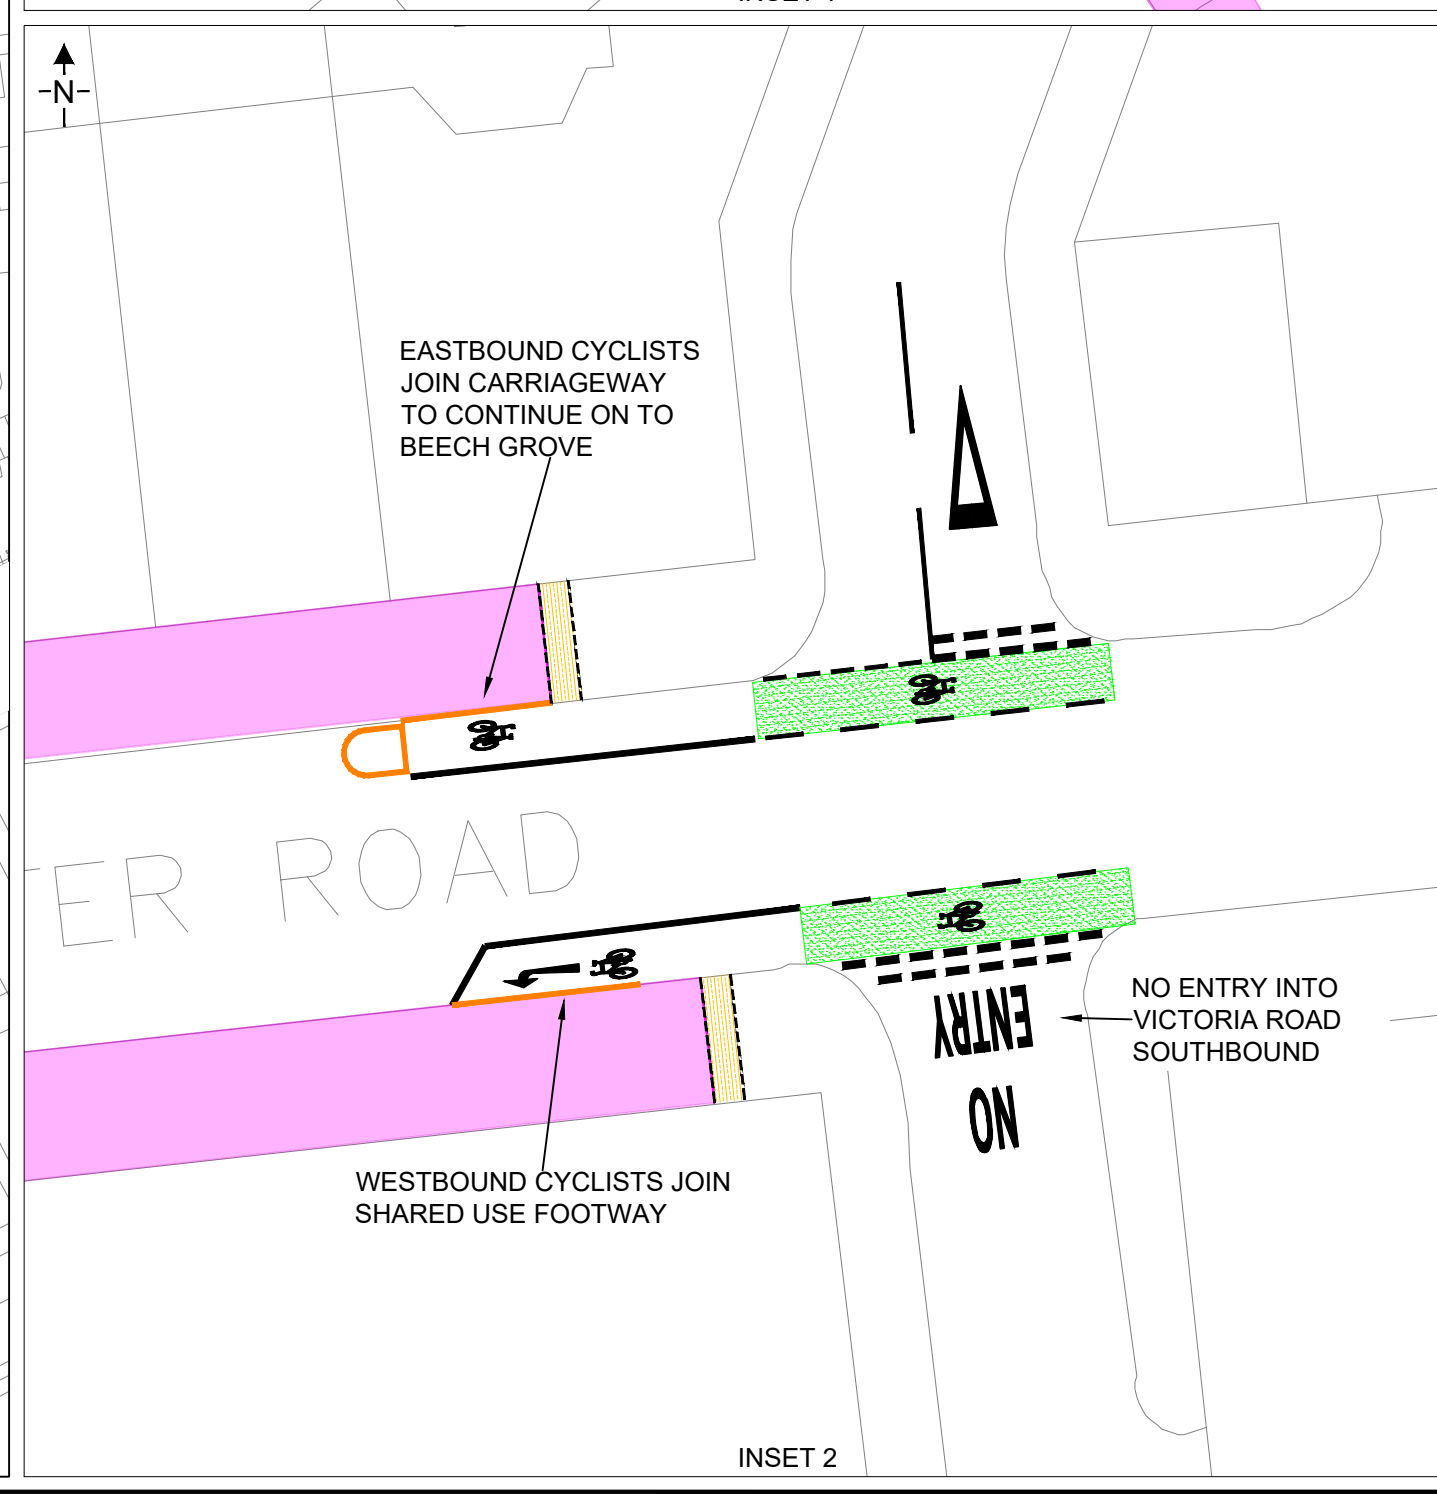
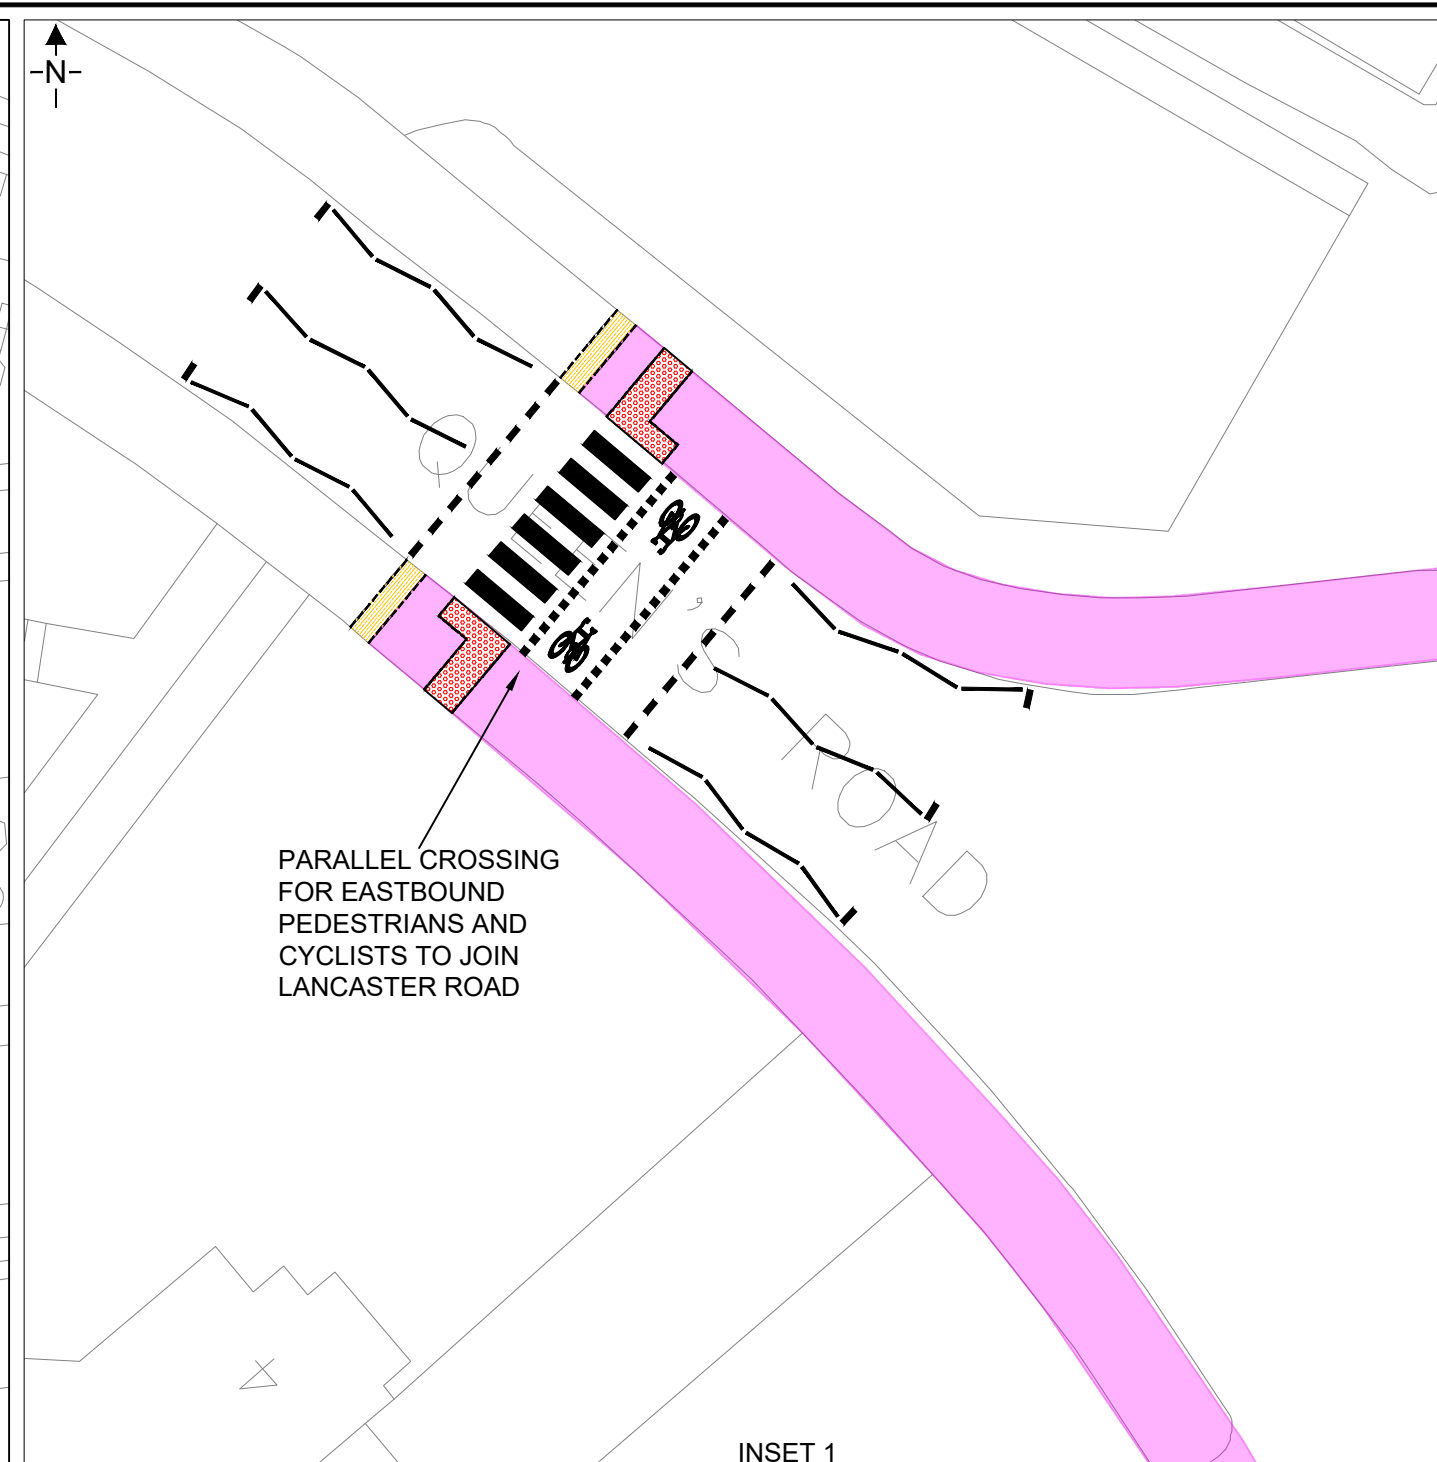


File name \\UK.WSPGROUP.COM\CENTRAL DATA\PROJECTS\700979966 - NYH - WEST HARROGATE NPIF SCHEME PHASE 2\03 WIP\HW HIGHWAYS\02 DRAWING\QUEENS ROAD DRAFT.DWG, printed on 17 October 2022 16:25:57, by Blackburn, Jacob

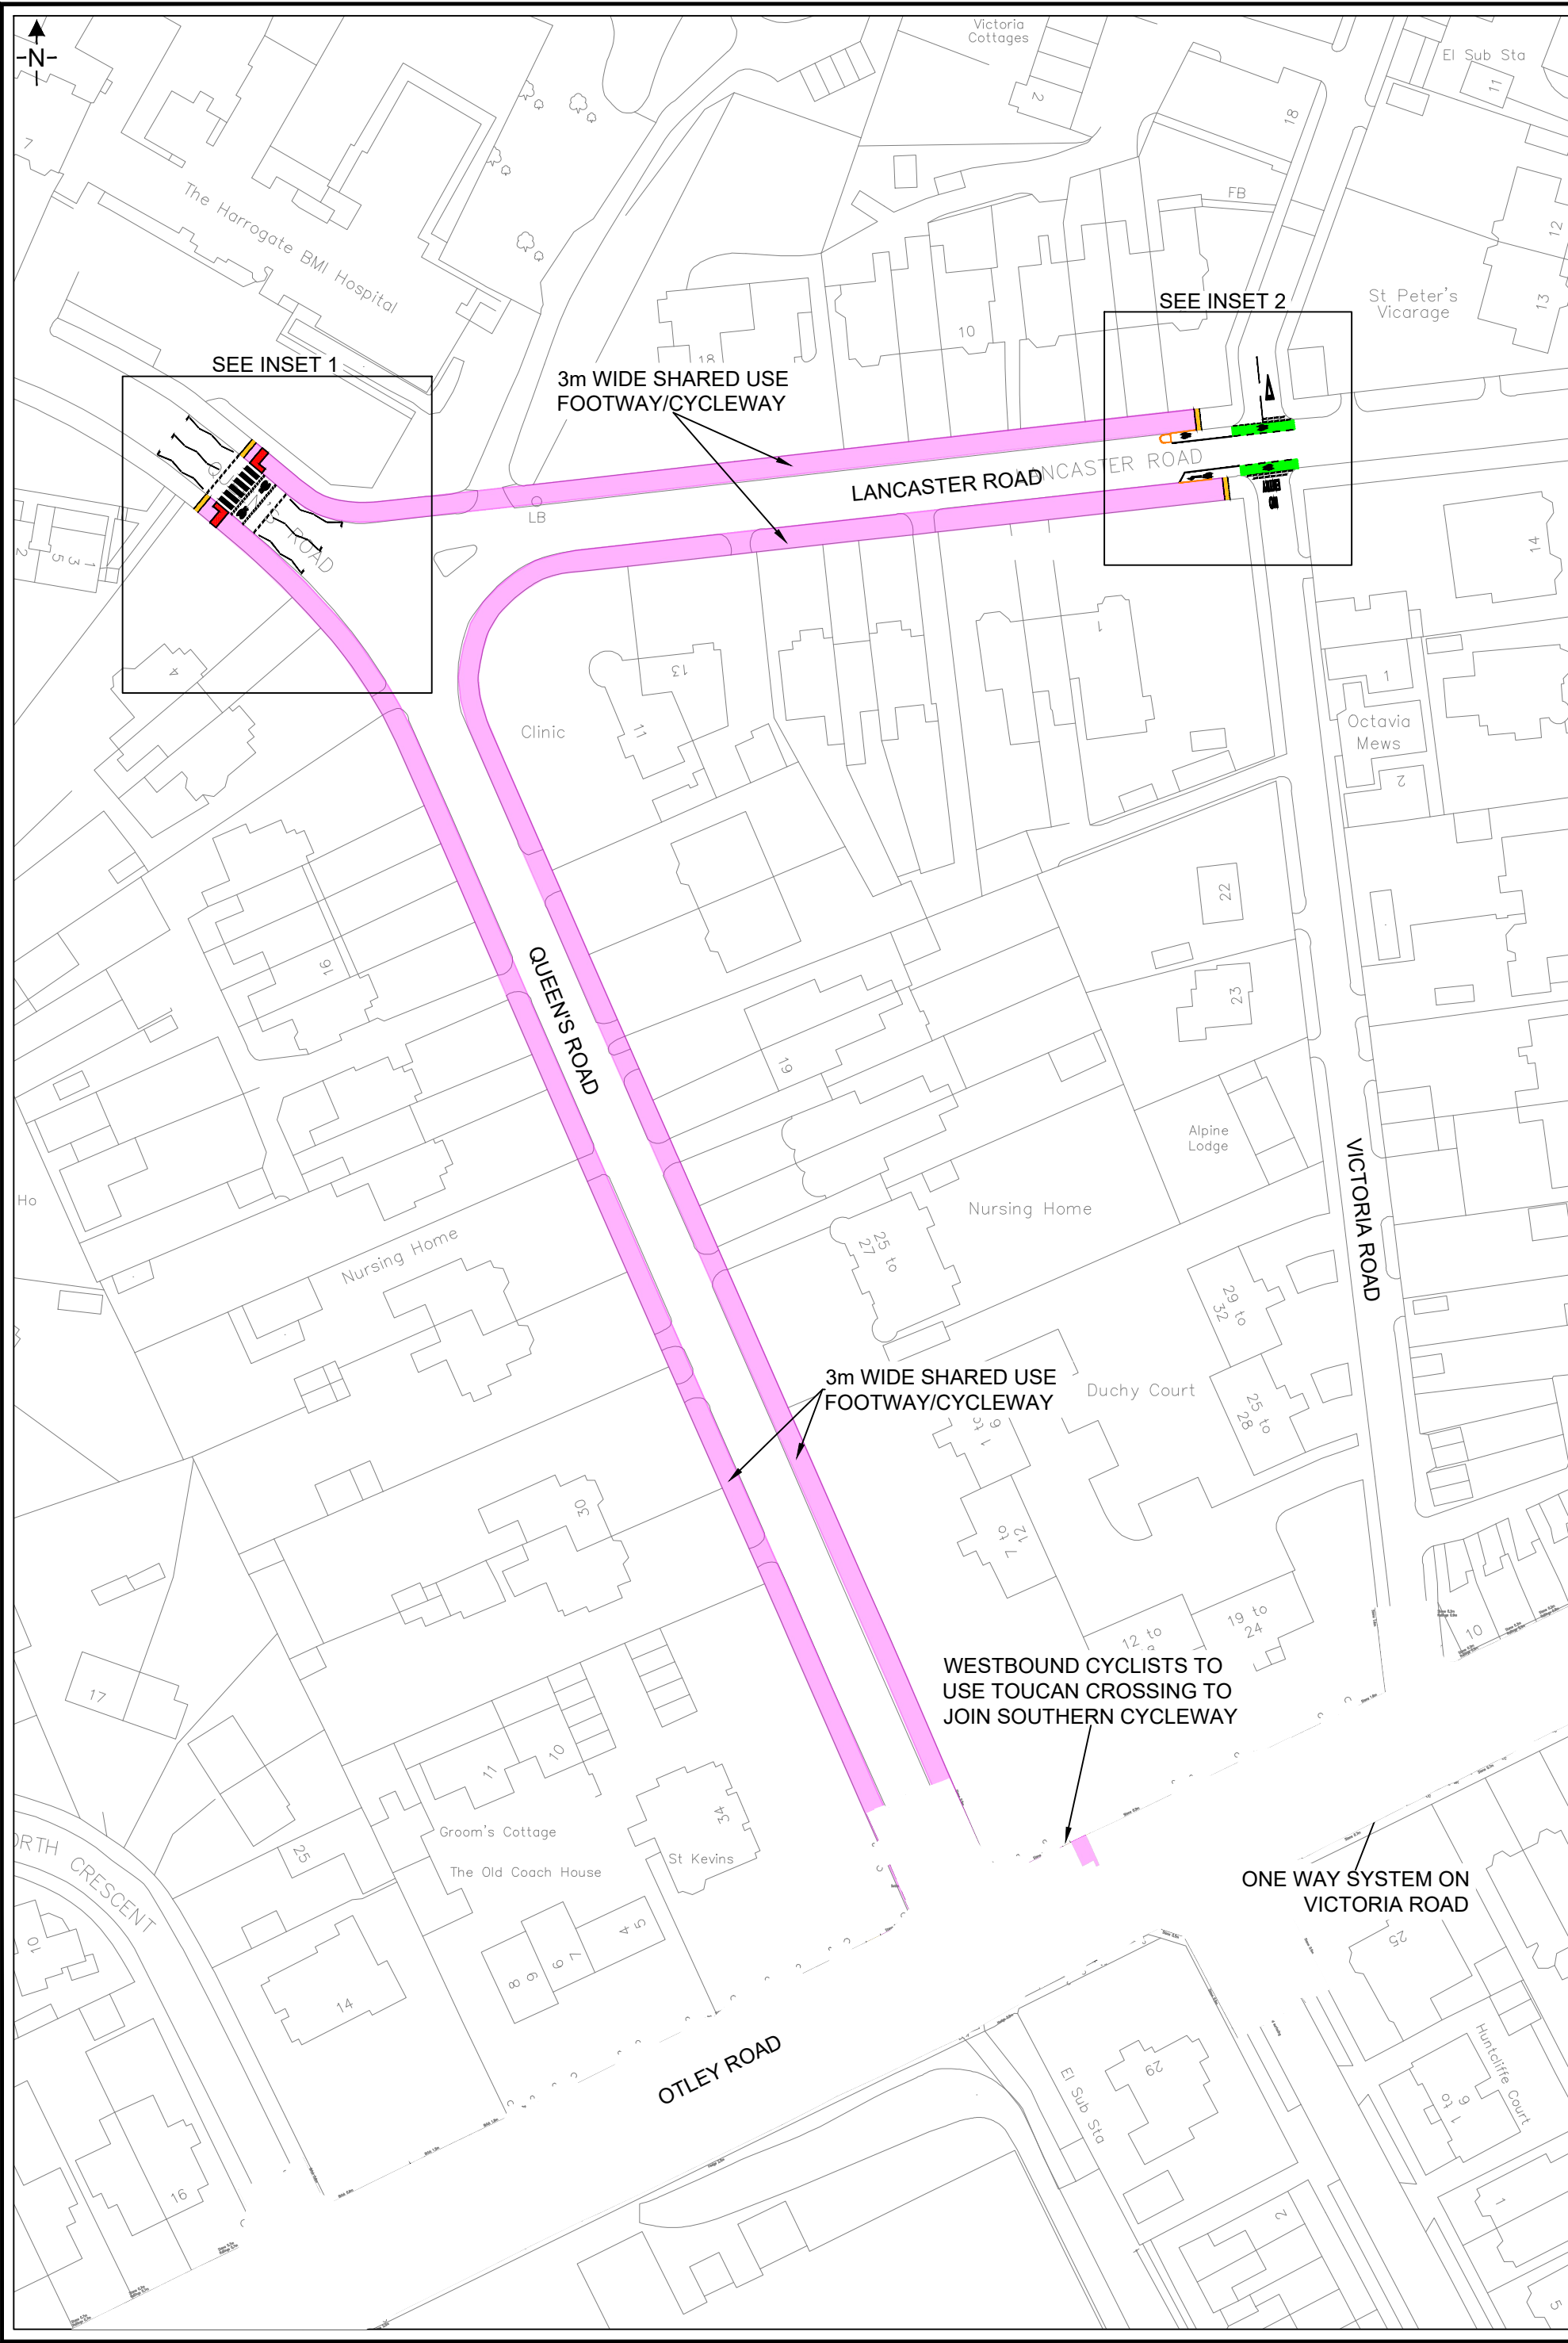

DO NOT SCALE

P01	17/10/2022	JM	FIRST ISSUE	JB	DM
REV	DATE	BY	DESCRIPTION	CHK	APP

DRAWING STATUS: S2 - FOR INFORMATION



Dale House, Mount View, Standard Way, Northallerton
DL6 2YD, UK
wsp.com



PROJECT: WEST HARROGATE NPIF PHASE 2

TITLE: OPTION 3: AN ALTERNATIVE ROUTE FOR PHASE 2 USING QUEENS ROAD

SCALE @ A2: NTS	CHECKED: JB	APPROVED: DM
PROJECT No: 700979966	DESIGNED: JM	DRAWN: JM
DRAWING No: 700979966-WSP-GEN-XXX-DR-CH-0001	DATE: October 22	REV: P01

© WSP UK Ltd