
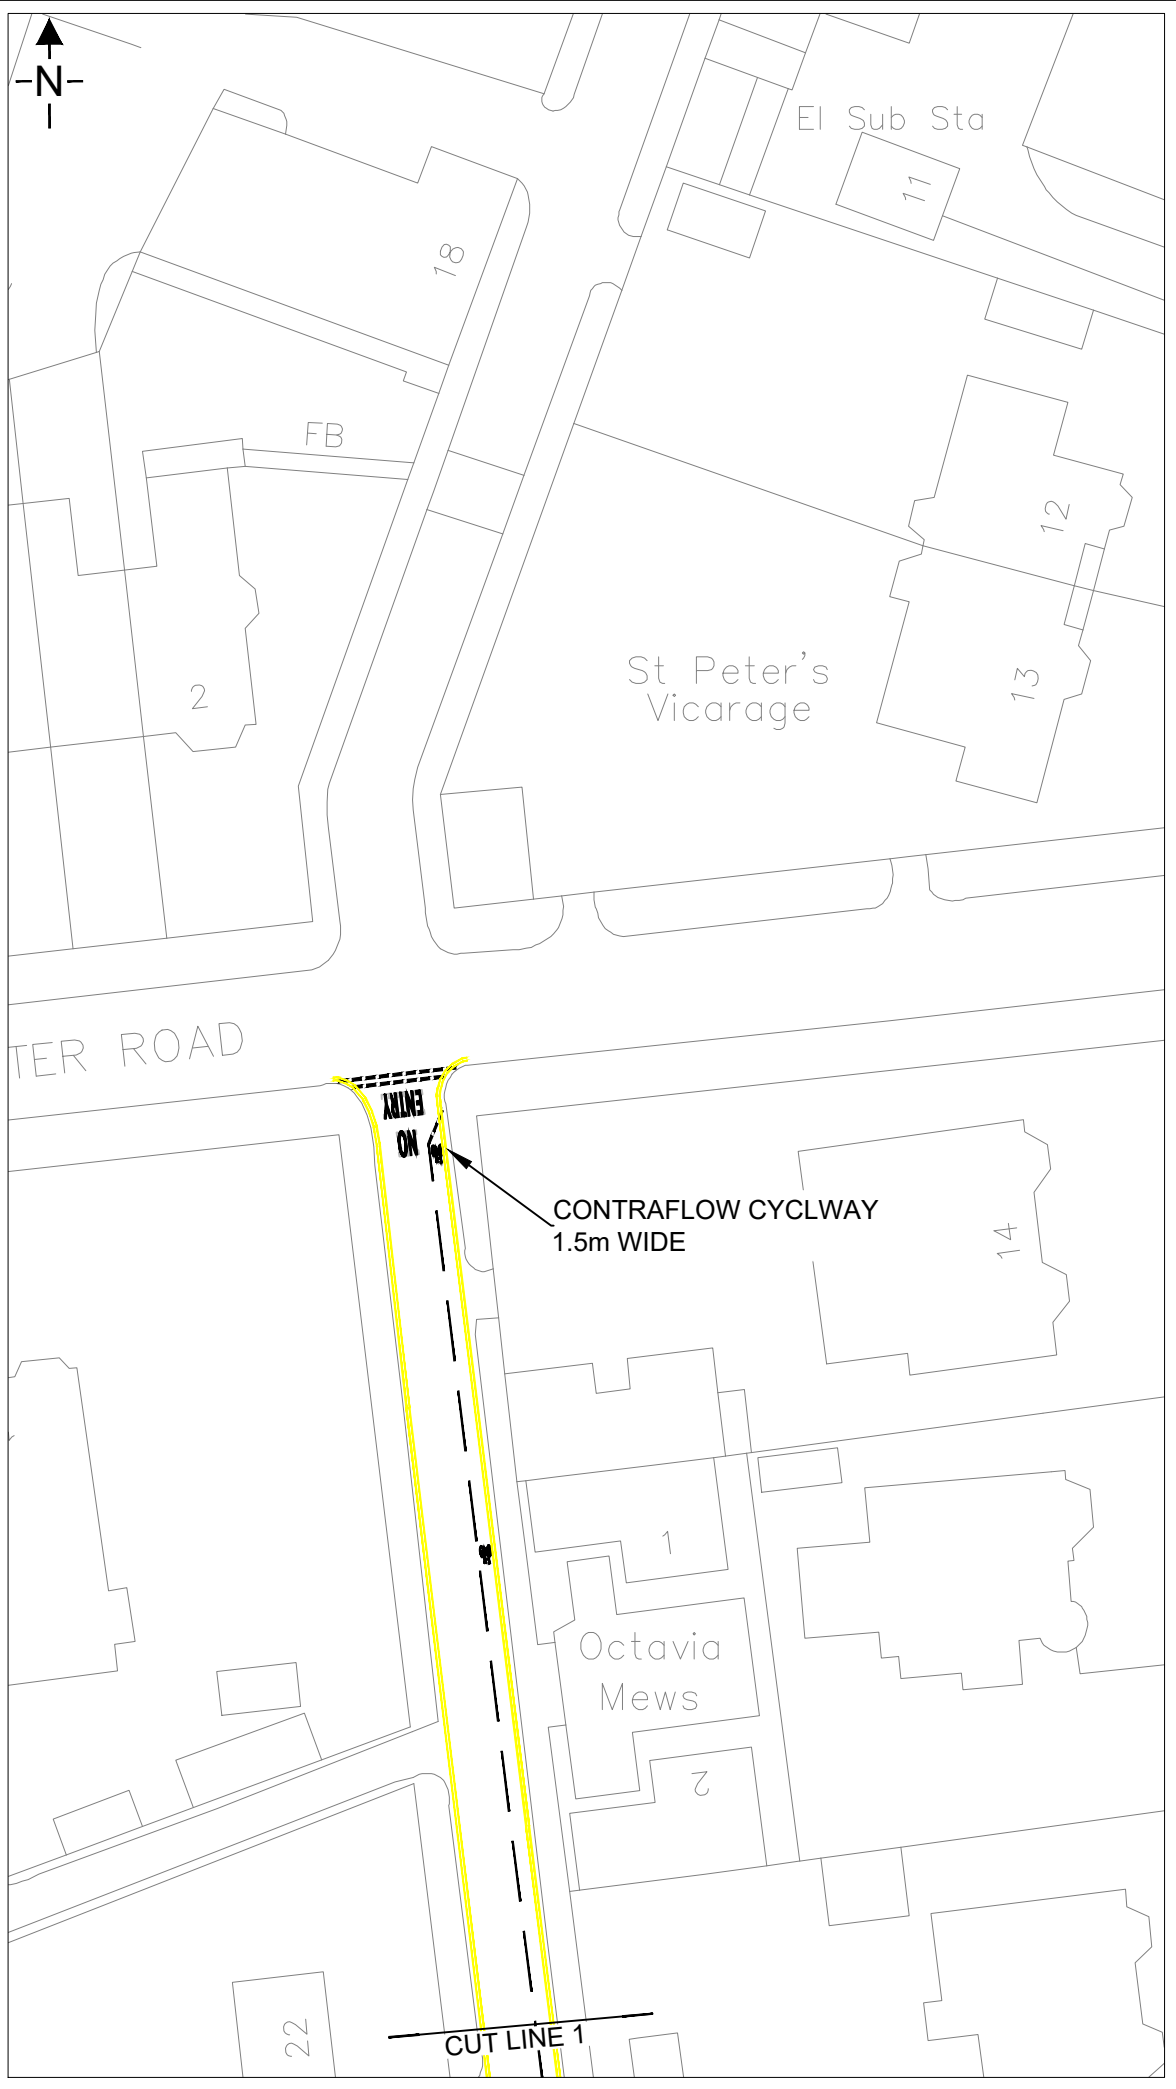


File name \\UK.WSPGROUP.COM\CENTRAL DATA\PROJECTS\70097966 - NYH - WEST HARROGATE NPIF SCHEME PHASE 2\03 WPI\HW HIGHWAYS\02 DRAWING\VICTORIA ROAD DRAFT OP2.DWG.
 printed on 17 October 2022 16:20:41, by Blackburn, Jacob

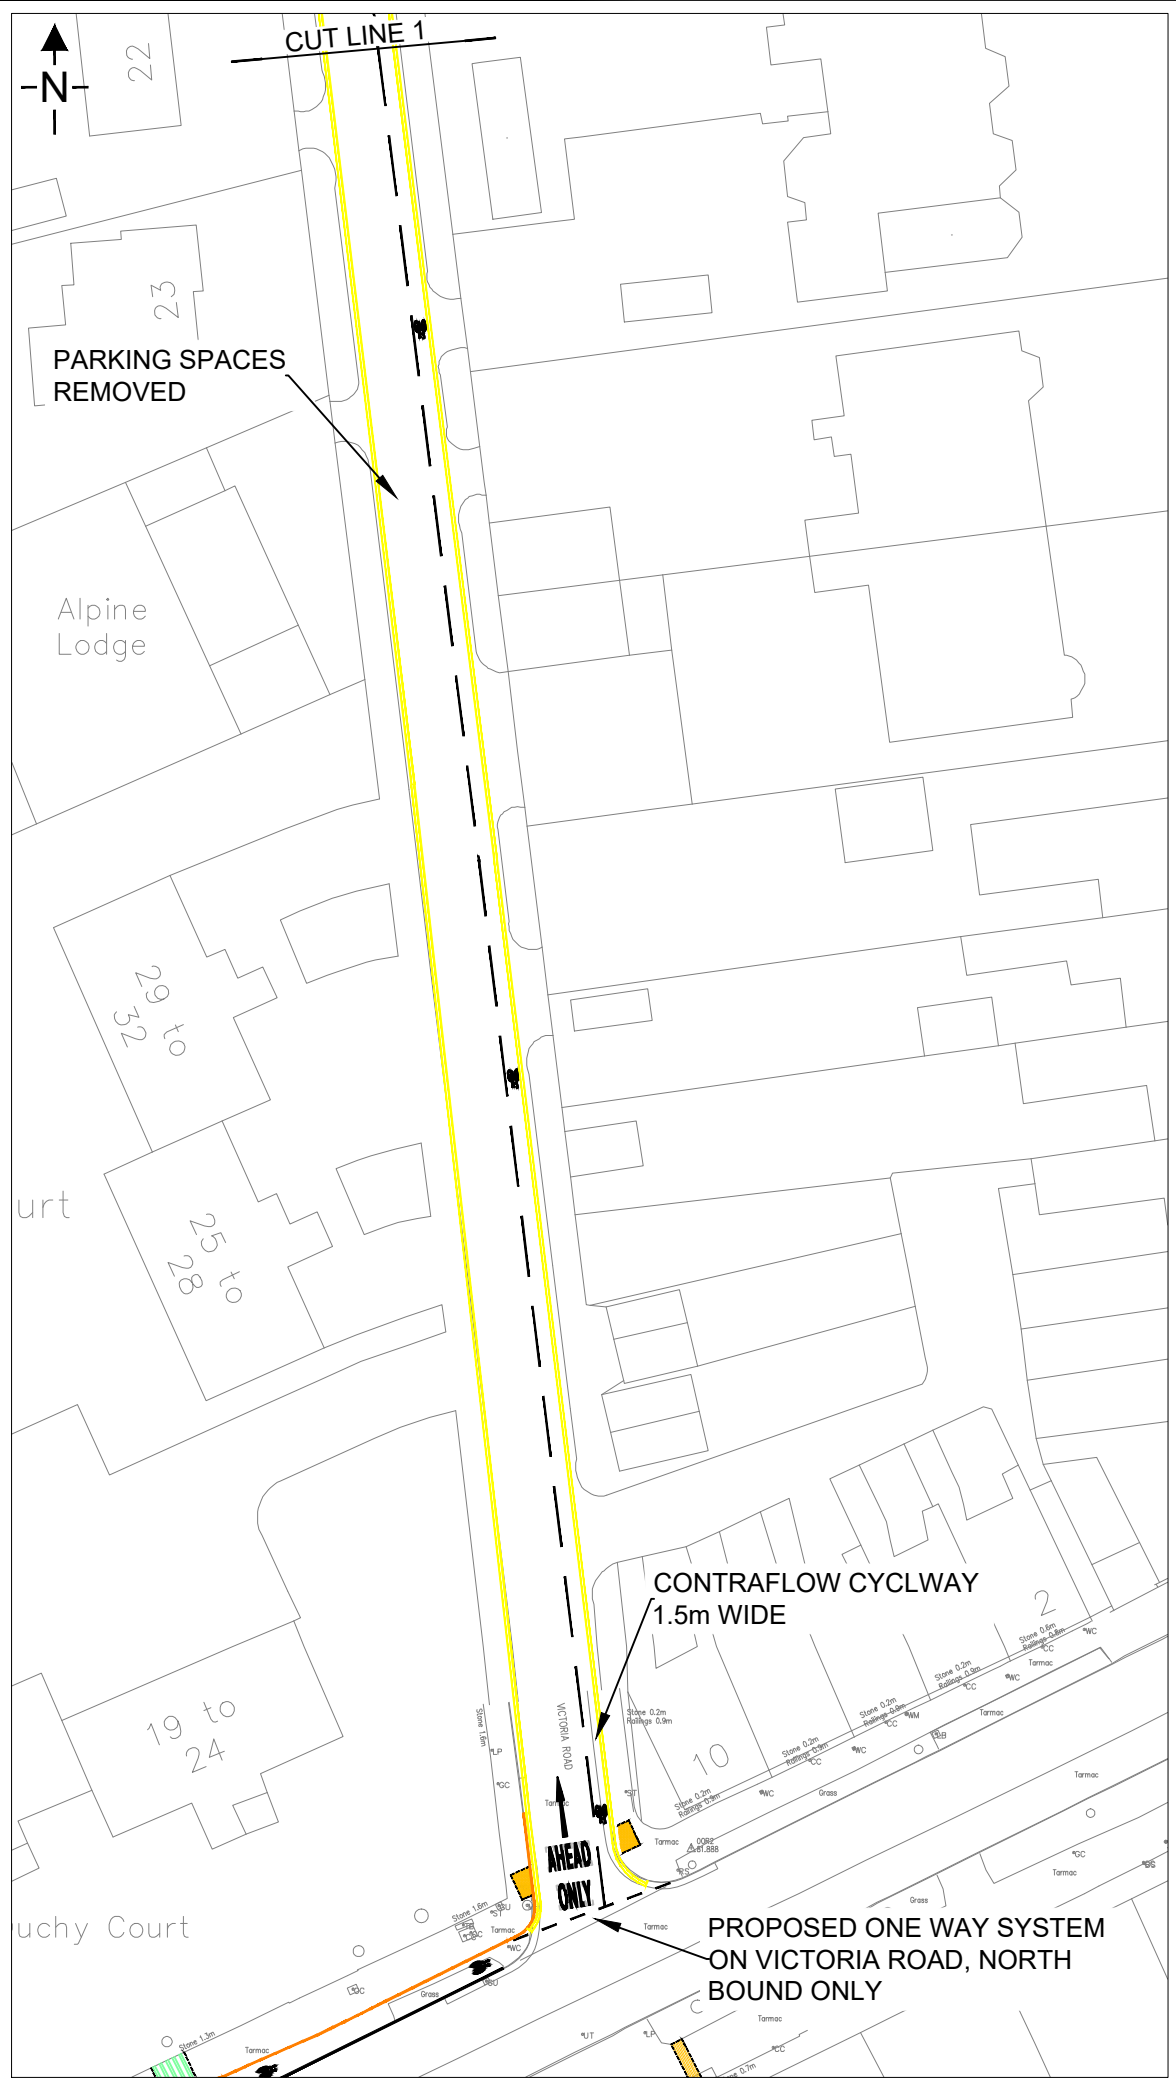

DO NOT SCALE

REV	DATE	BY	DESCRIPTION	CHK	APP
P01	17/10/2022	JM	FIRST ISSUE	JB	DM

DRAWING STATUS: S2 - FOR INFORMATION



Dale House, Mount View, Standard Way, Northallerton
 DL6 2YD, UK
 wsp.com

CLIENT:



PROJECT: WEST HARROGATE NPIF PHASE 2

TITLE: OPTION 2:
 AN ALTERNATIVE ROUTE FOR PHASE 2
 USING VICTORIA ROAD

SCALE @ A3: NTS	CHECKED: JB	APPROVED: DM
--------------------	----------------	-----------------

PROJECT No: 70097966	DESIGNED: JM	DRAWN: JM	DATE: October 22
-------------------------	-----------------	--------------	---------------------

DRAWING No: 70097966-WSP-GEN-XXX-DR-CH-0002	REV: P01
--	-------------

© WSP UK Ltd