
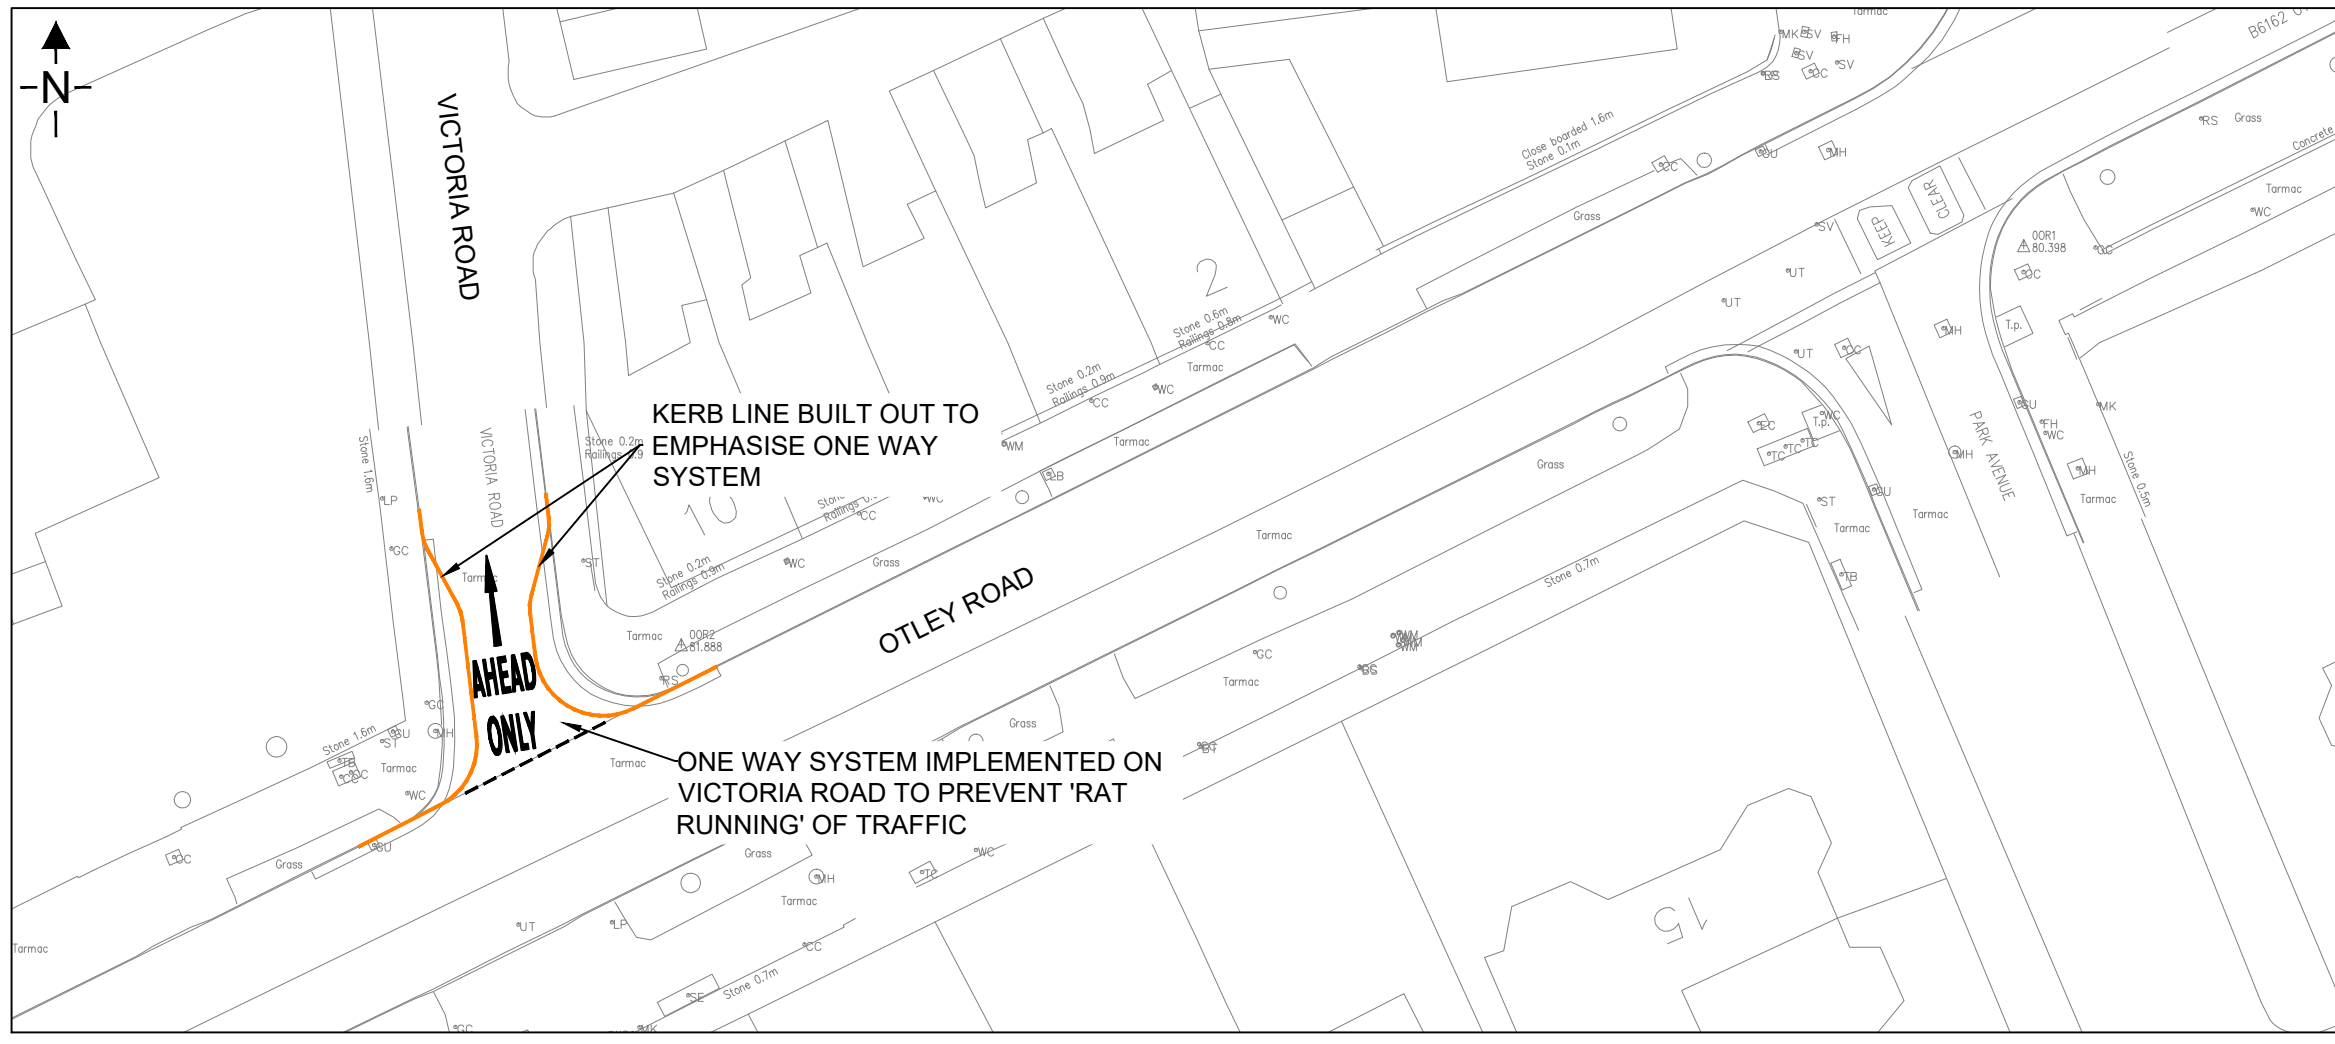


File name \\UK.WSPGROUP.COM\CENTRAL DATA\PROJECTS\70097966 - NYH - WEST HARROGATE NPIF SCHEME PHASE 2\03 WPI\HW HIGHWAYS\02 DRAWING\MODAL FILTER.DWG, printed on 17 October 2022 16:35:39, by Blackburn, Jacob

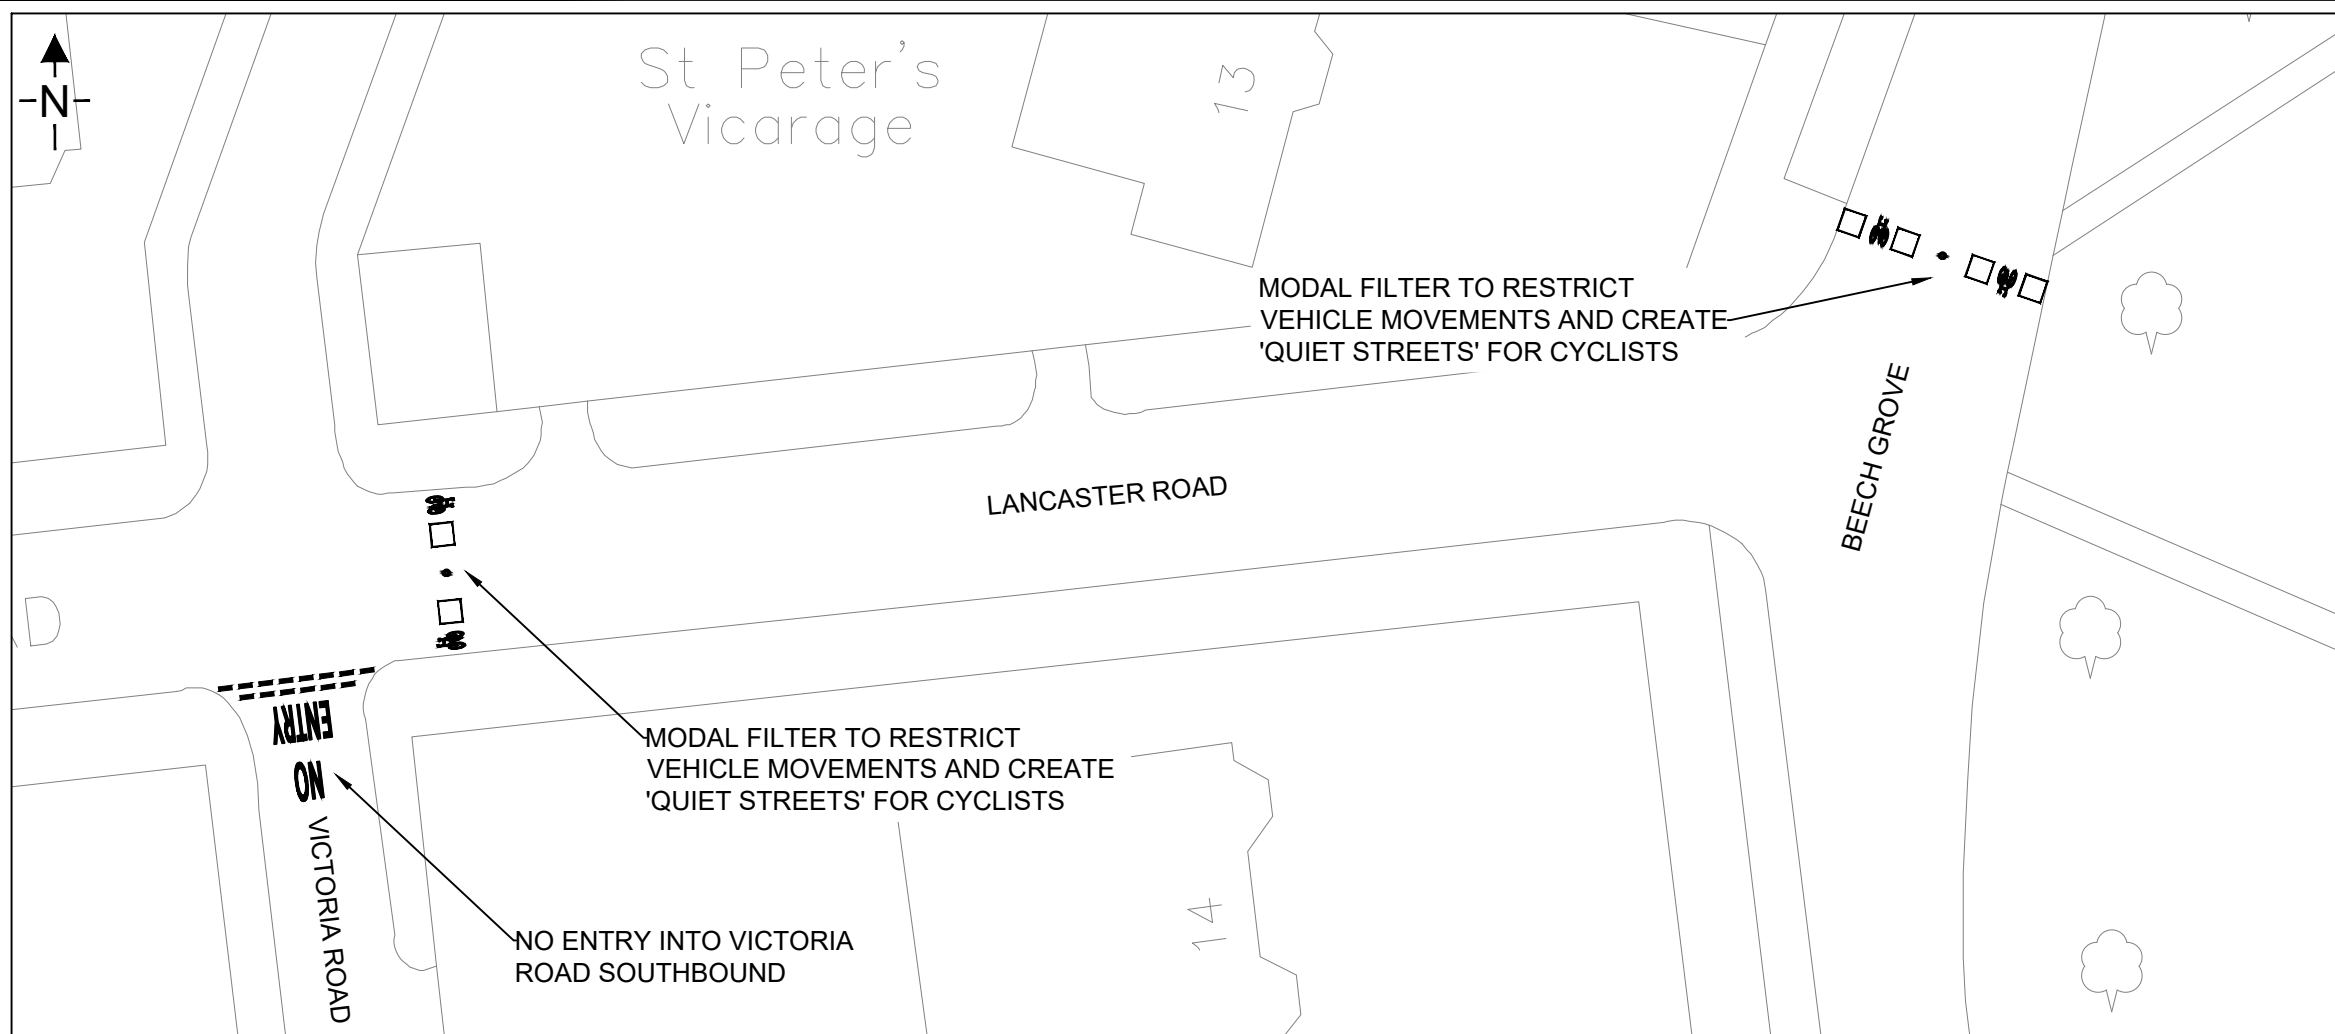

DO NOT SCALE

REV	DATE	BY	DESCRIPTION	CHK	APP
P01	07/10/2022	JM	FIRST ISSUE	JB	DM

DRAWING STATUS: S2 - FOR INFORMATION



Dale House, Mount View, Standard Way, Northallerton
DL6 2YD, UK
wsp.com



PROJECT: WEST HARROGATE NPIF PHASE 2

TITLE: OPTION 4: MODAL FILTERS ON BEECH GROVE WITH ONE-WAY ON VICTORIA ROAD

SCALE @ A3: NTS	CHECKED: JB	APPROVED: DM
-----------------	-------------	--------------

PROJECT No: 70097966	DESIGNED: JM	DRAWN: JM	DATE: October 22
----------------------	--------------	-----------	------------------

DRAWING No: 70097966-WSP-GEN-XXX-DR-CH-0003	REV: P01
---	----------

© WSP UK Ltd