



Appendix WCW2  
Settrington Site Plan 2015 with standing water  
emphasised Winter

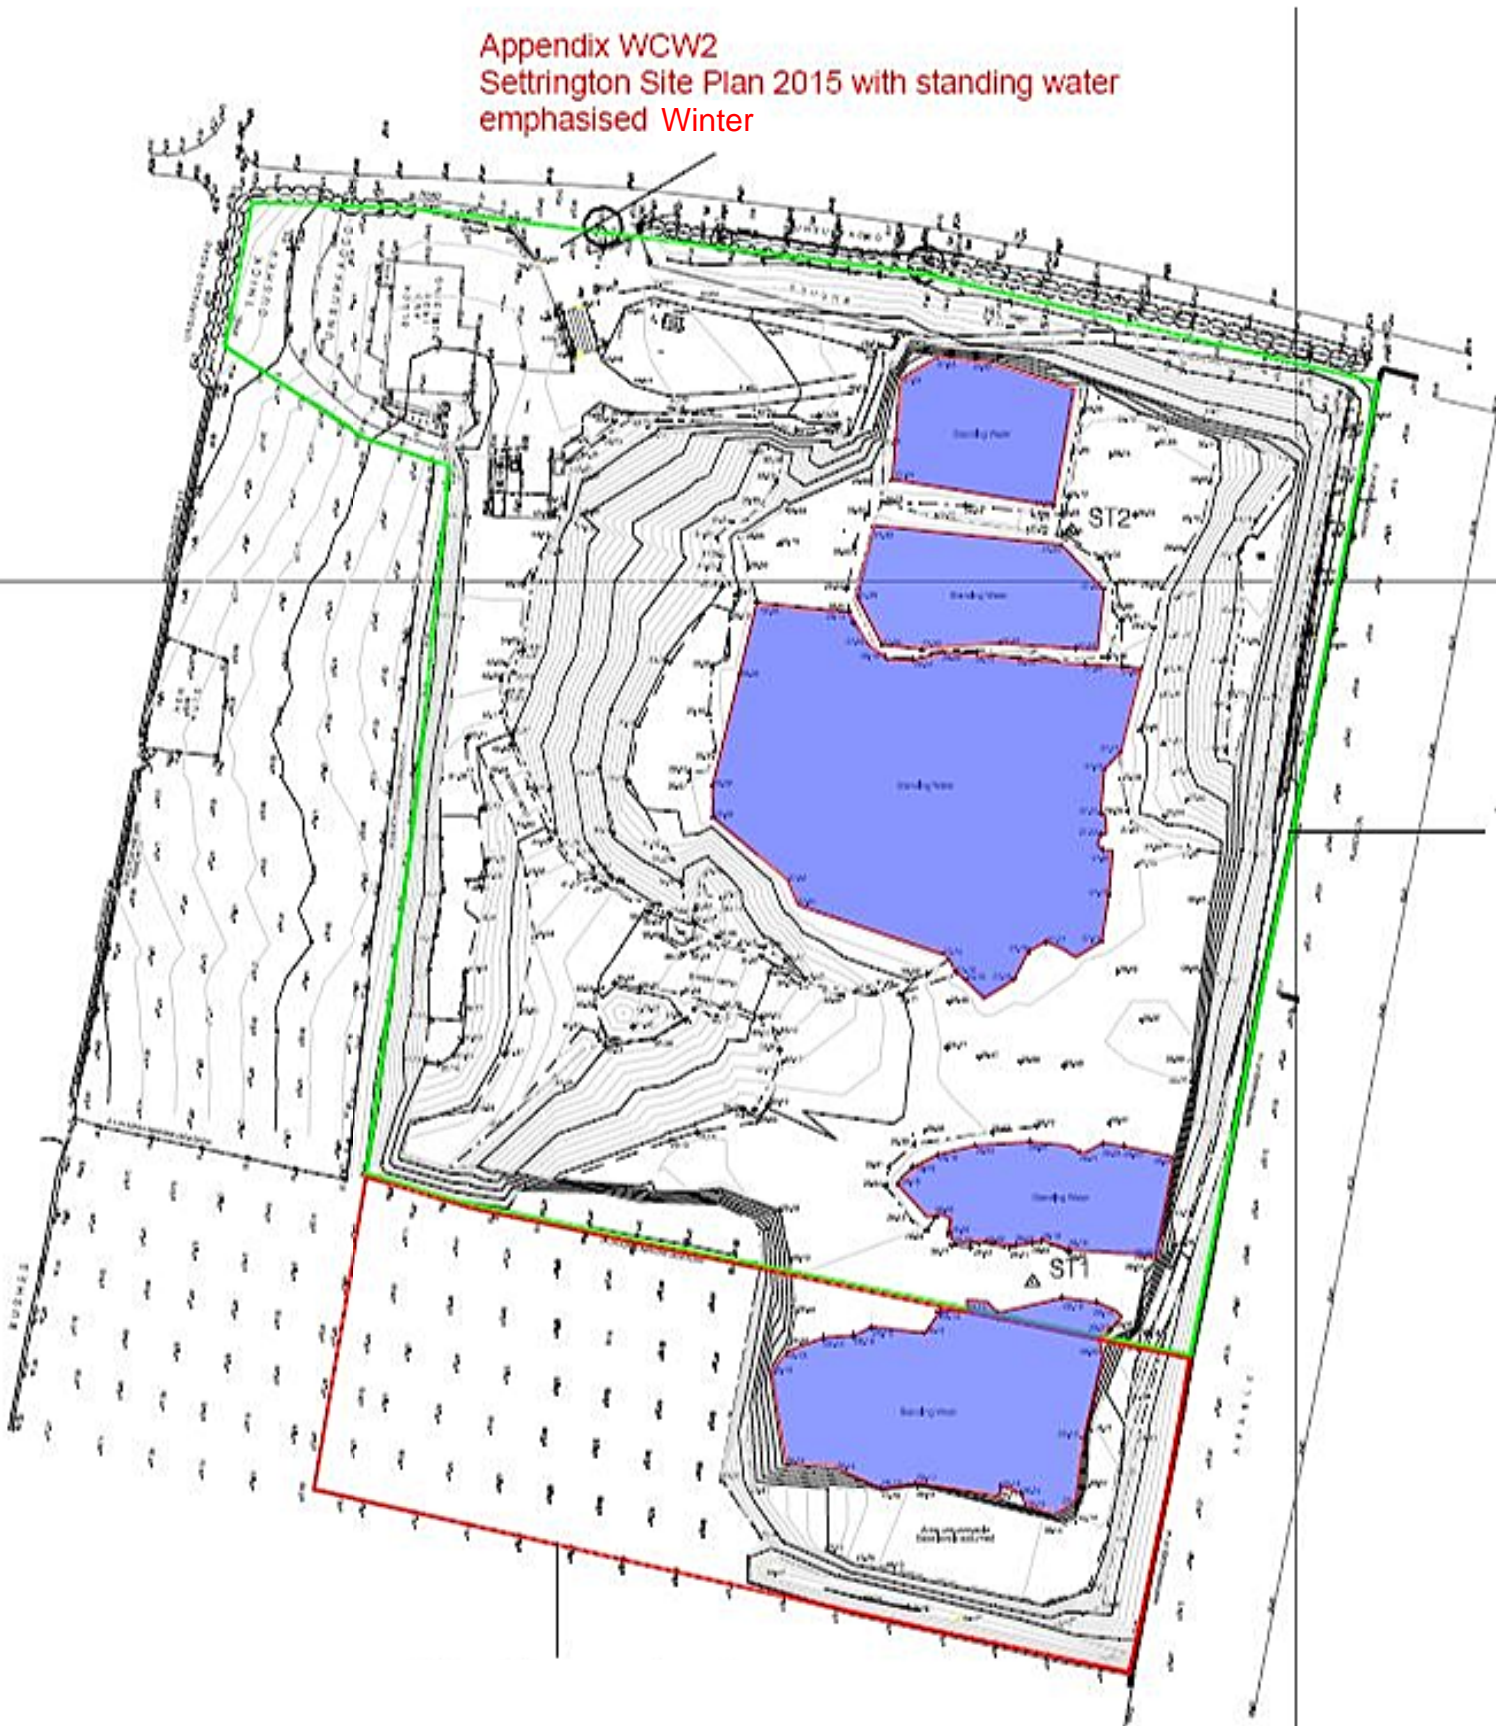

Settrington Quarry in Summer 2017

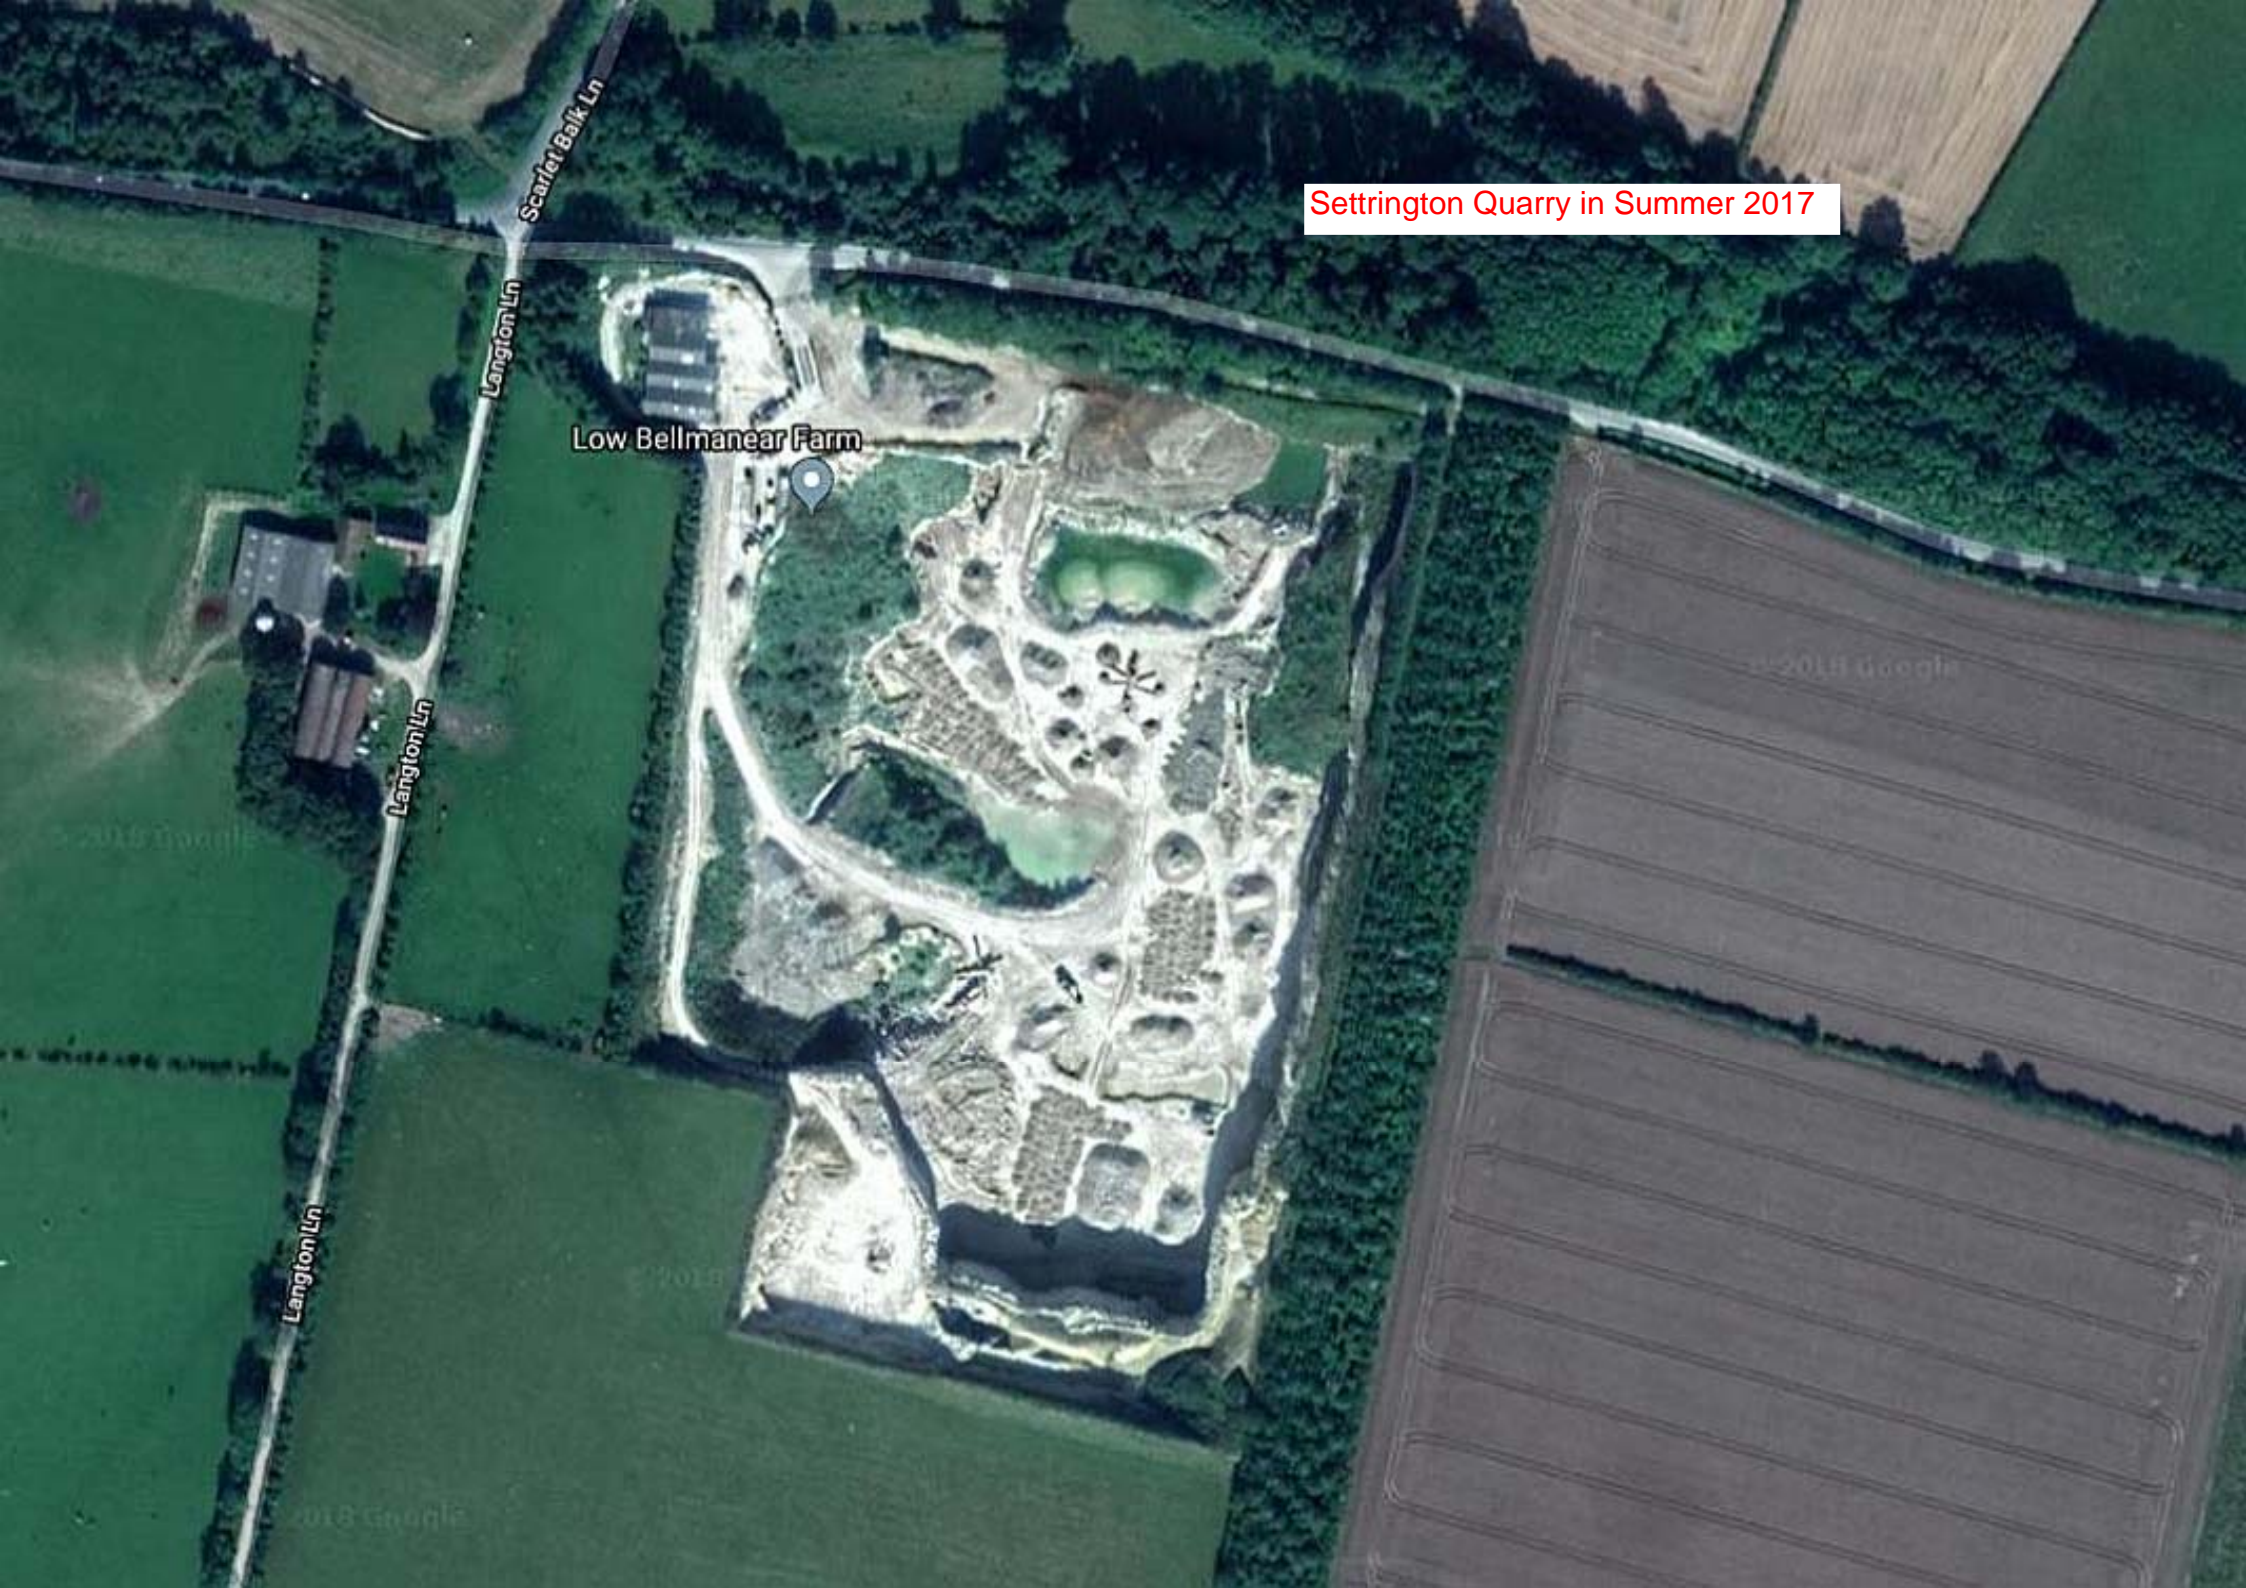

Low Bellmanear Farm

Scarlet Balk Ln  
Langton Ln  
Langton Ln  
Langton Ln

© 2018 Google

© 2018 Google