


File name C:\USERS\UKBEI600\DOCUMENTS\IEB 70089306-WSP-TCFHG-DR-C-10021\_70021 S0-P01.2.DWG, printed on 24 February 2023 11:56:21, by Ibbotson, Emily

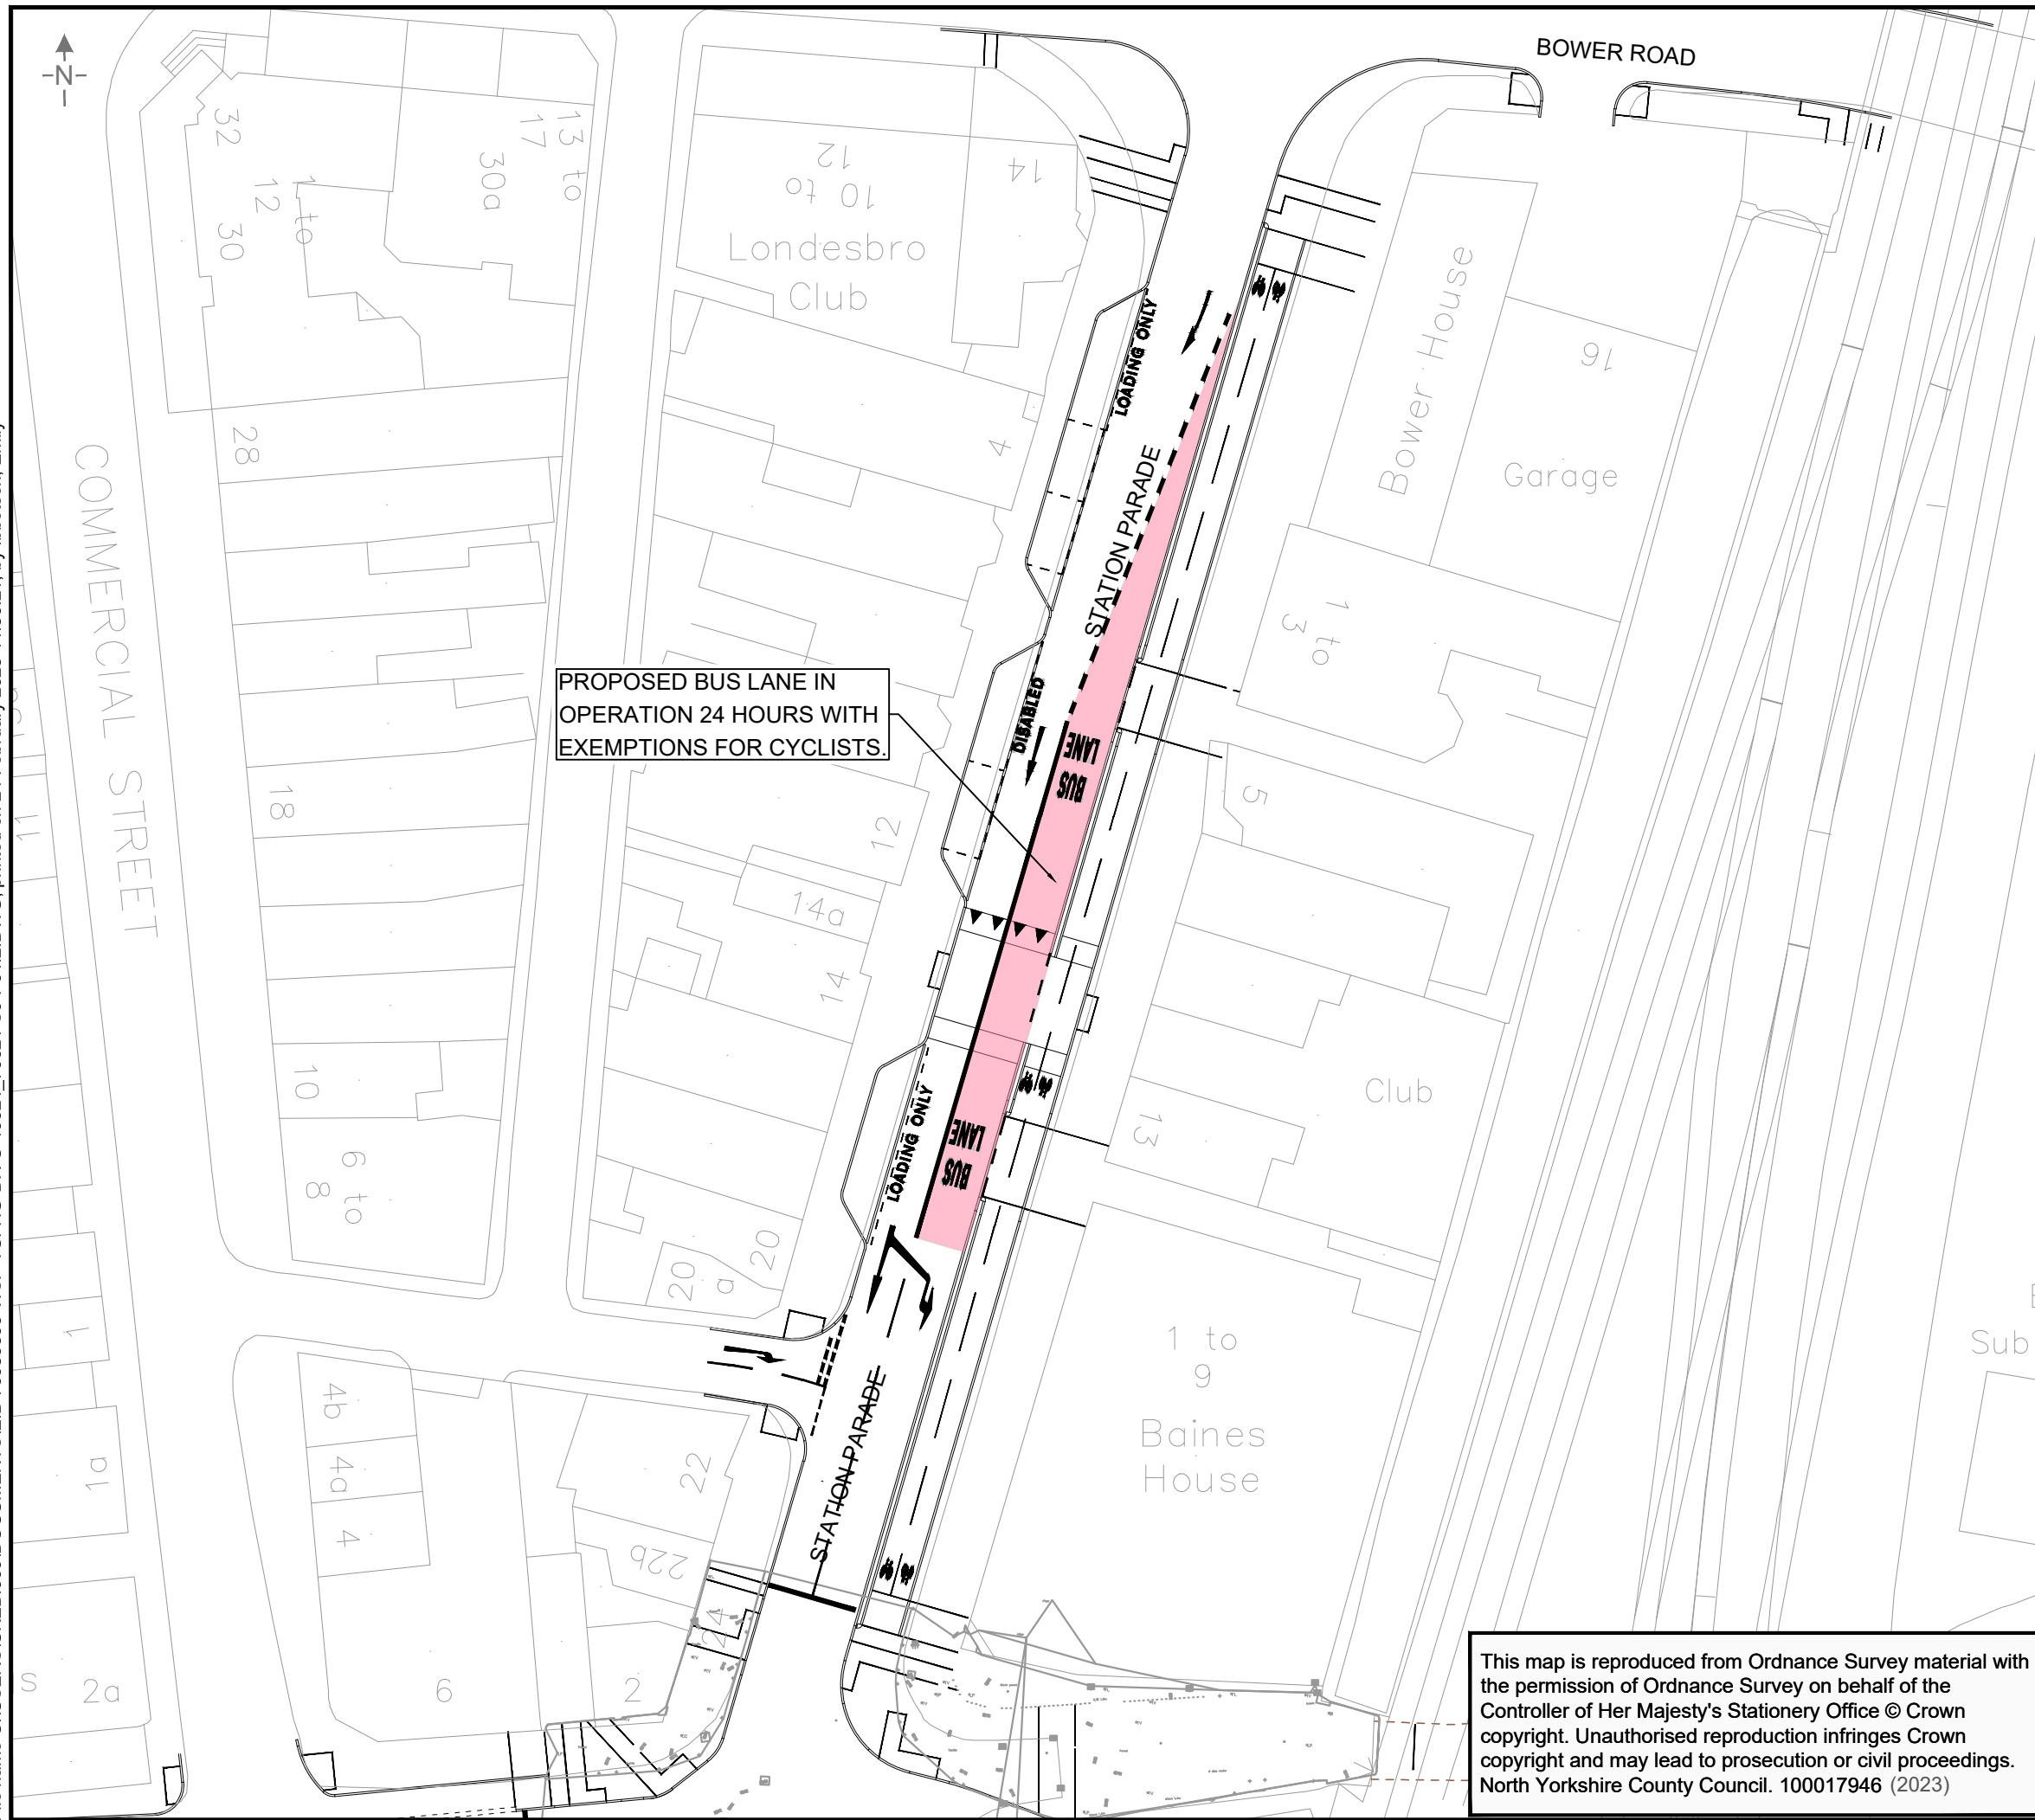

**DO NOT SCALE**

- NOTES:**
1. THIS DRAWING IS NOT TO BE USED FOR CONSTRUCTION.
  2. THIS DRAWING IS TO BE READ IN CONJUNCTION WITH THE STATEMENT OF REASONS FOR THE PROPOSED ORDER 'NORTH YORKSHIRE COUNTY COUNCIL (STATION PARADE) BUS LANE ORDER 2023'

**KEY:**

MANDATORY BUS LANE IN OPERATION 24 HOURS IN A SOUTHBOUND DIRECTION.

P01	10/02/2023	EI	FIRST ISSUE	JB	DM
REV	DATE	BY	DESCRIPTION	CHK	APP

DRAWING STATUS: S2 - FOR INFORMATION



WSP  
 Sale House, Mount View, Standard Way Business Park, Northallerton  
 DL6 2YD, UK  
 T+ 44 (0) TBC  
 wsp.com

CLIENT:



North Yorkshire  
 County Council

PROJECT: HARROGATE TCF

TITLE: STATION PARADE BUS LANE TRAFFIC REGULATION ORDER (TRO)

SCALE @ A3:	CHECKED:	APPROVED:
NTS	JB	DM

PROJECT No:	DESIGNED:	DRAWN:	DATE:
70089085	EI	EI	10/02/2023

DRAWING No:	REV:
70089085-WSP-TCFHGSP-DR-TM-20023	P01

This map is reproduced from Ordnance Survey material with the permission of Ordnance Survey on behalf of the Controller of Her Majesty's Stationery Office © Crown copyright. Unauthorised reproduction infringes Crown copyright and may lead to prosecution or civil proceedings. North Yorkshire County Council. 100017946 (2023)

© WSP UK Ltd