
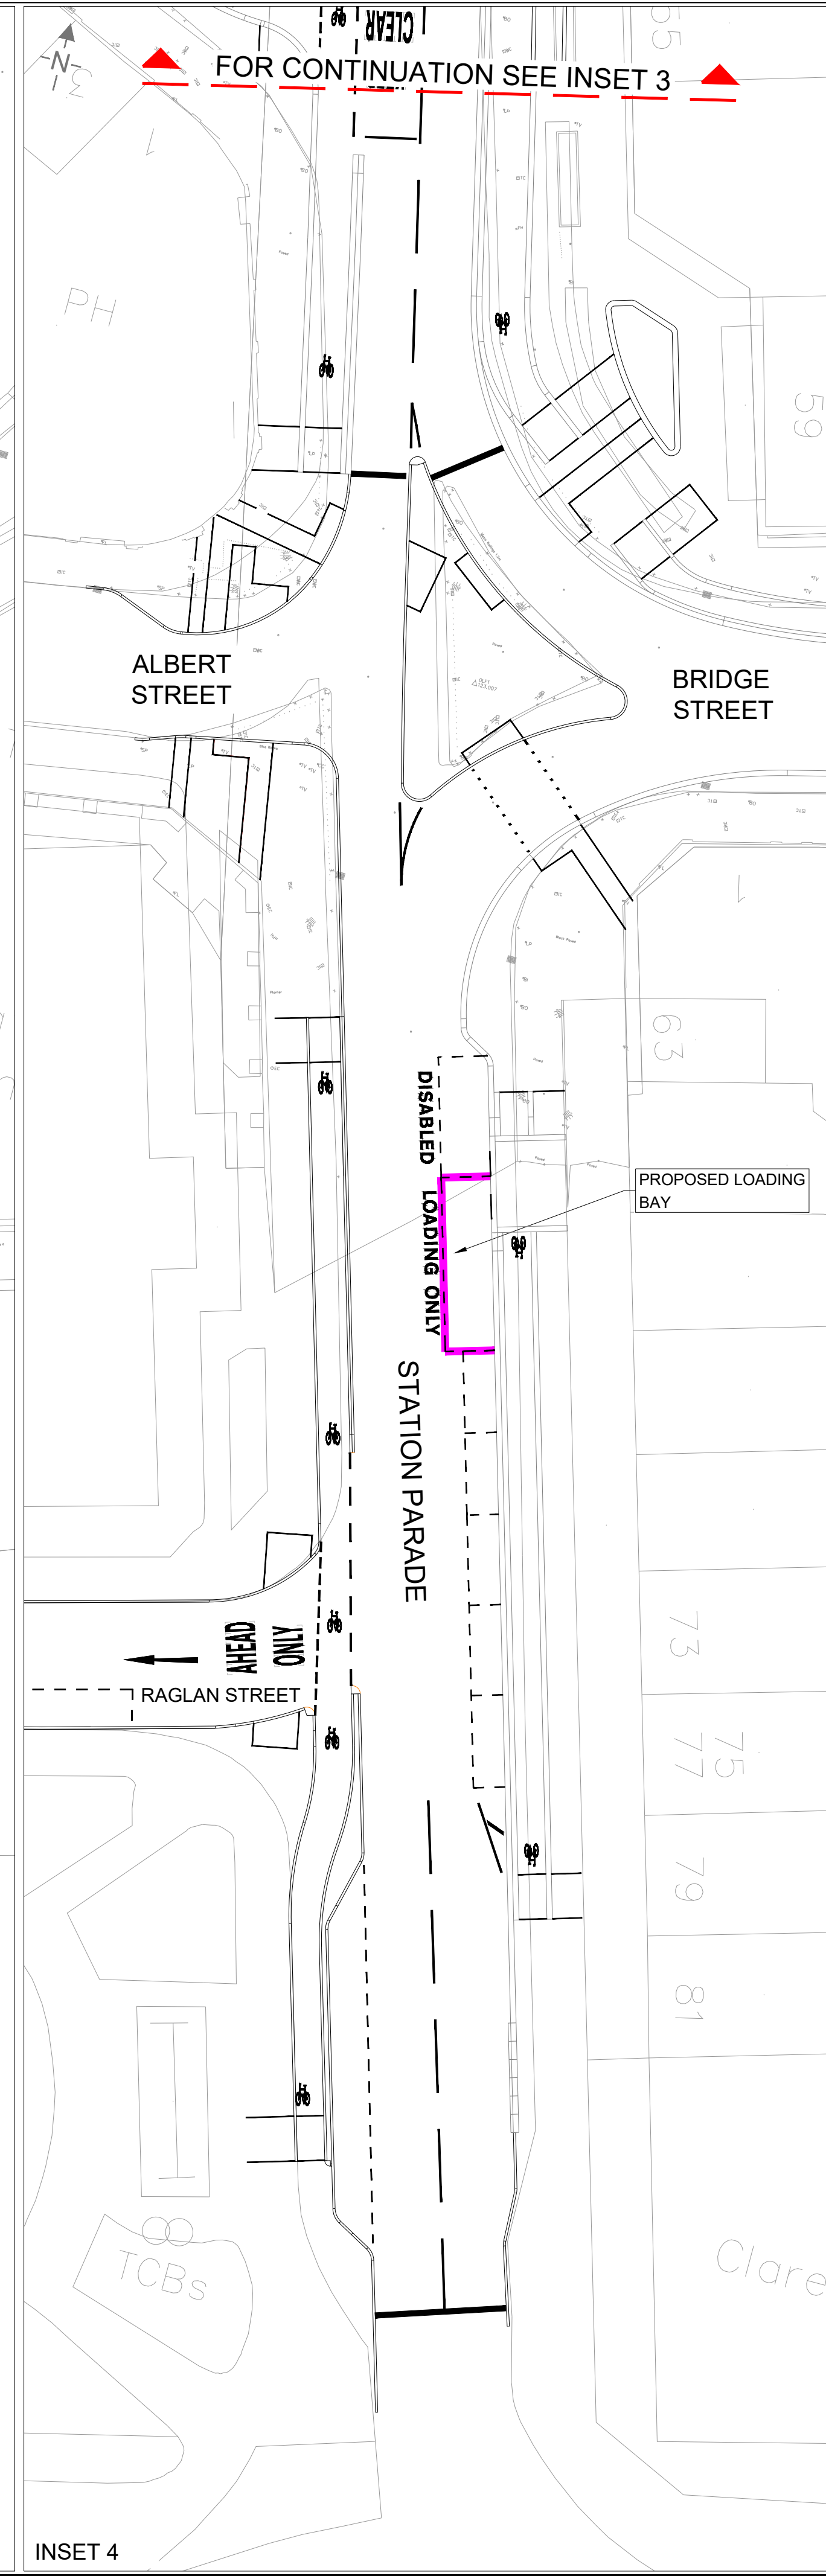
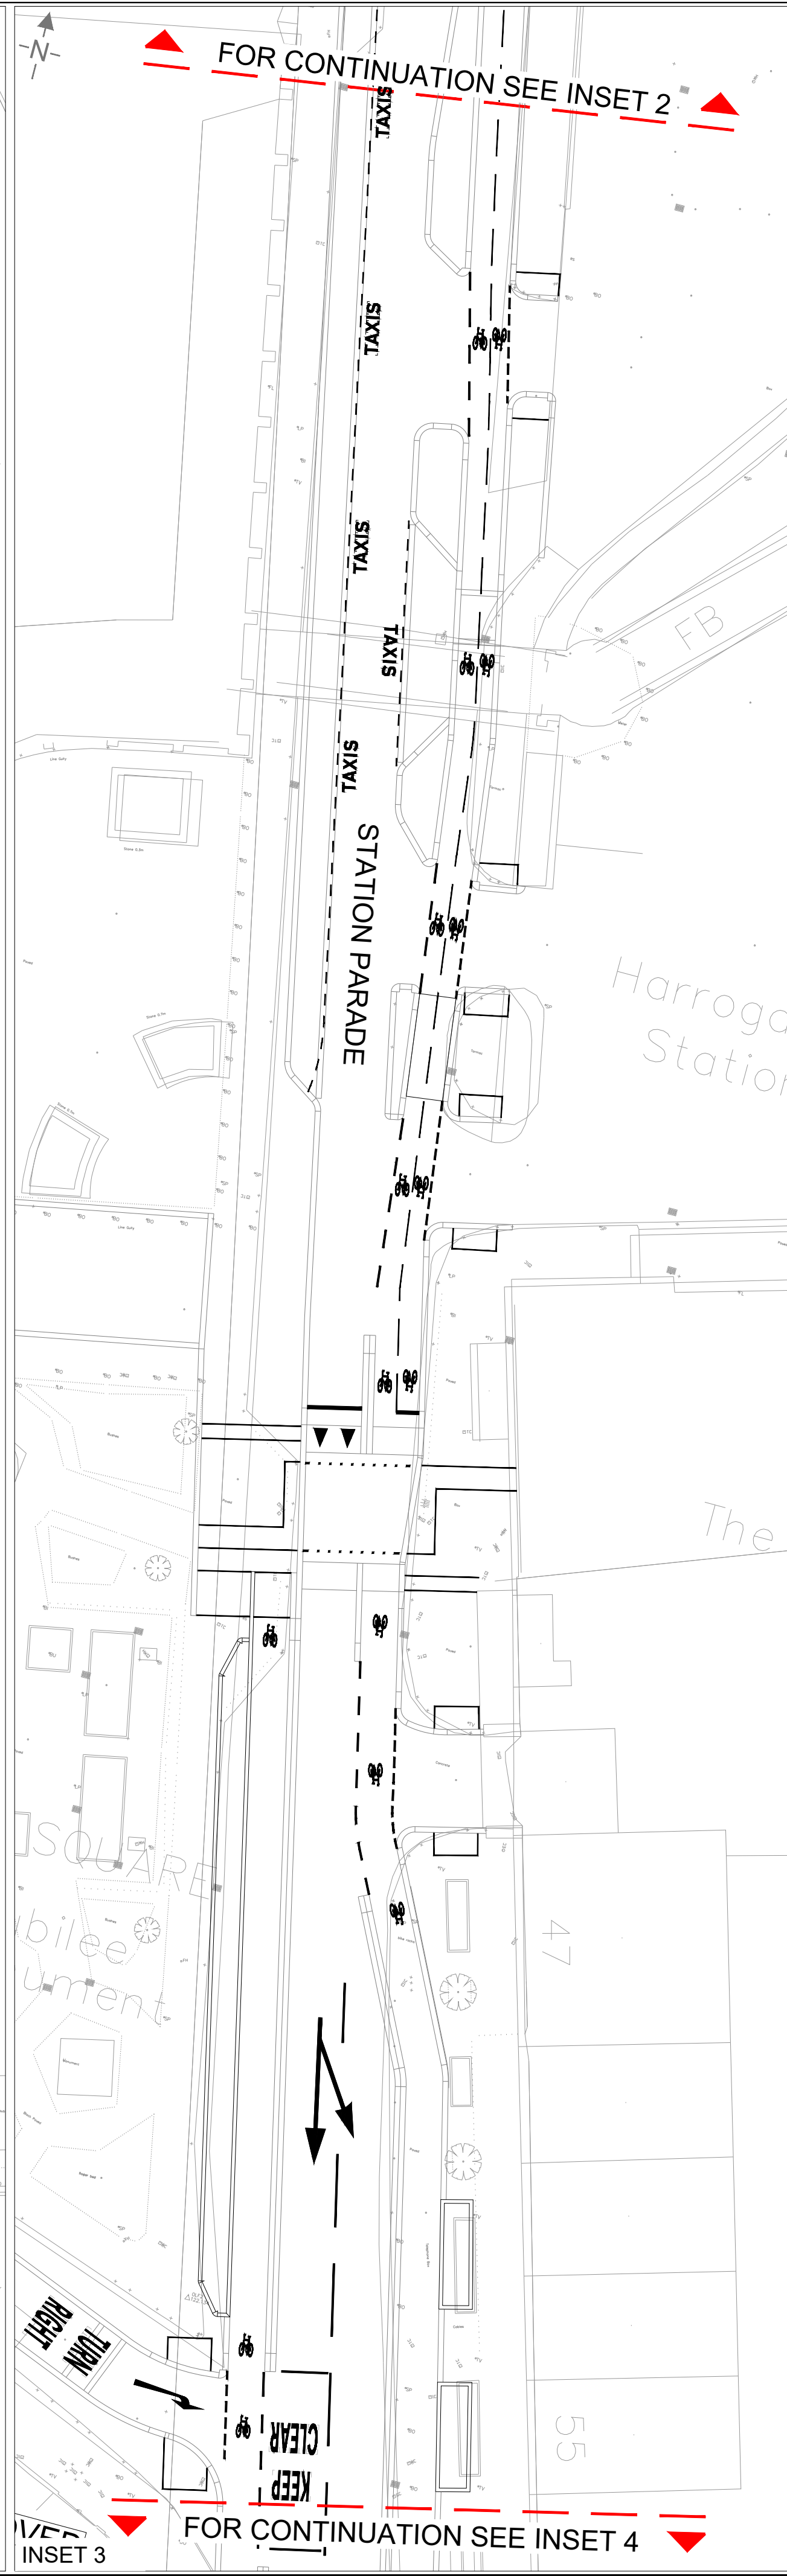
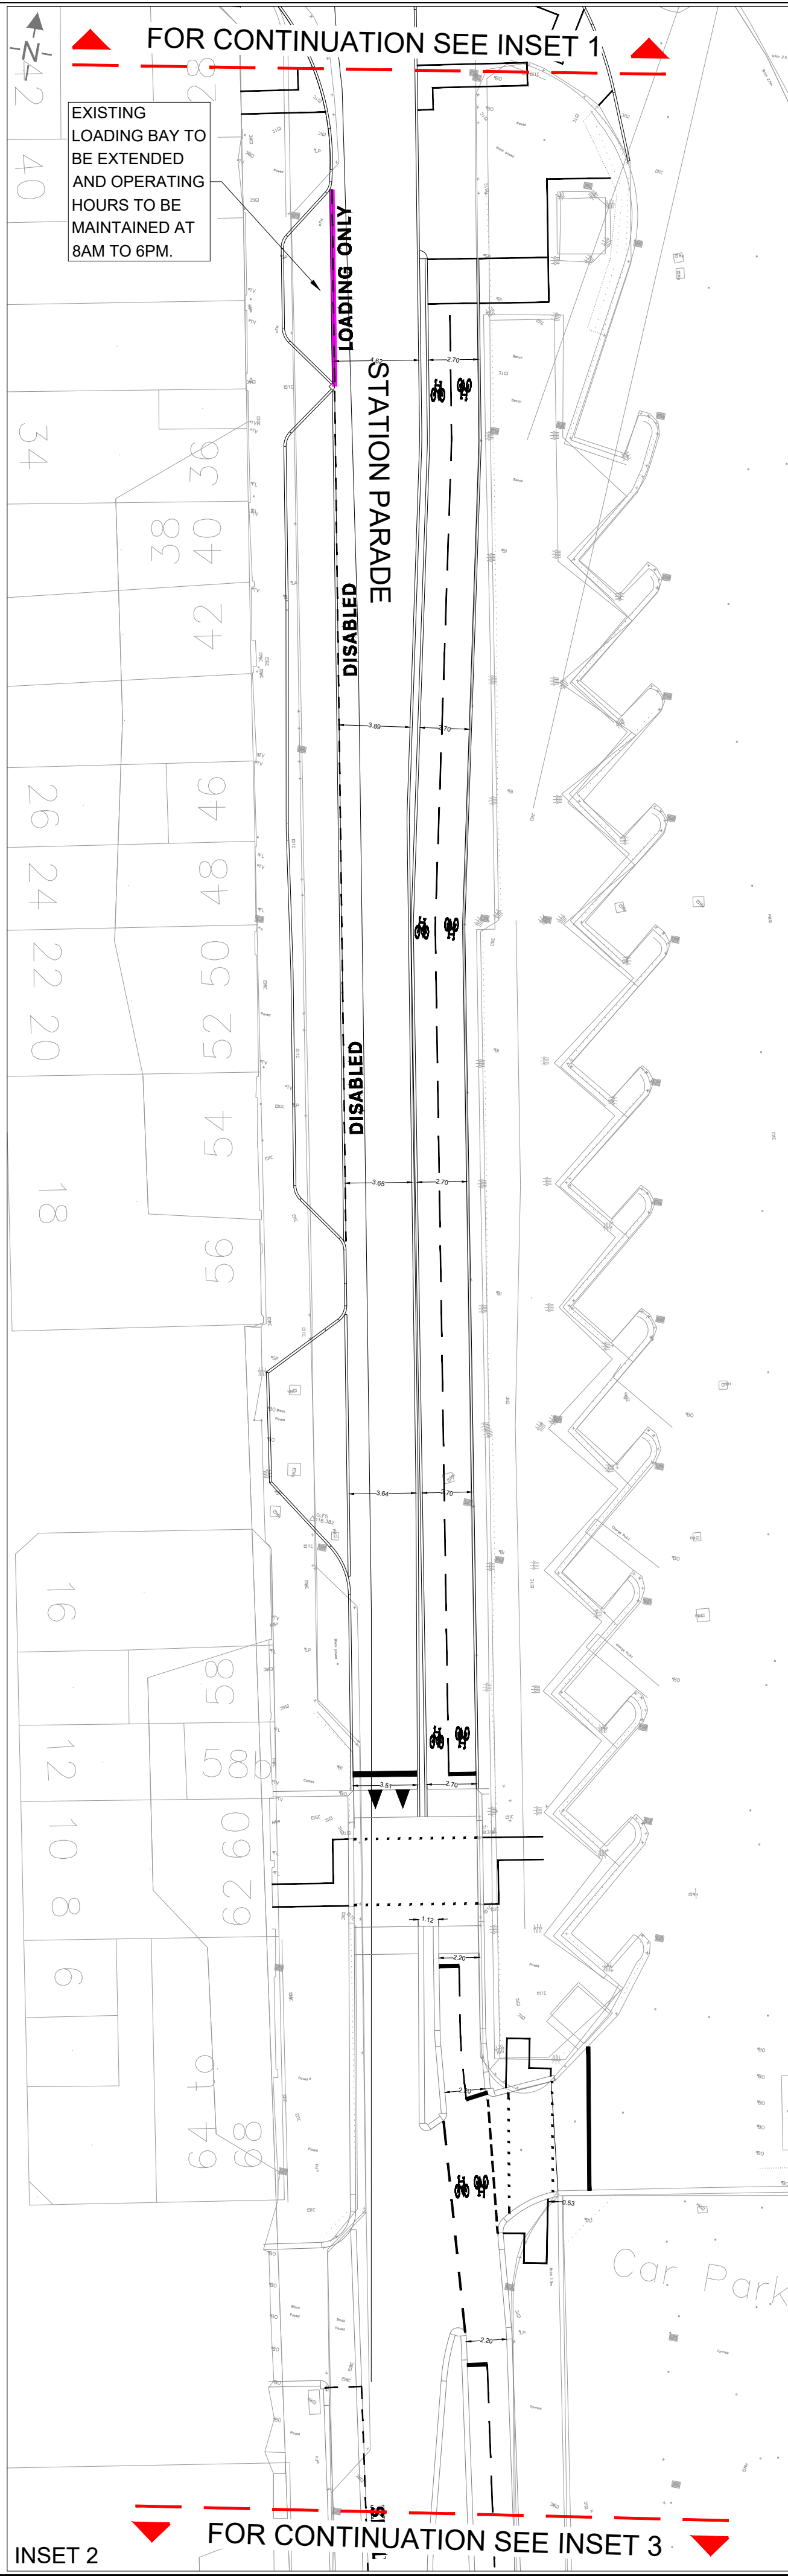


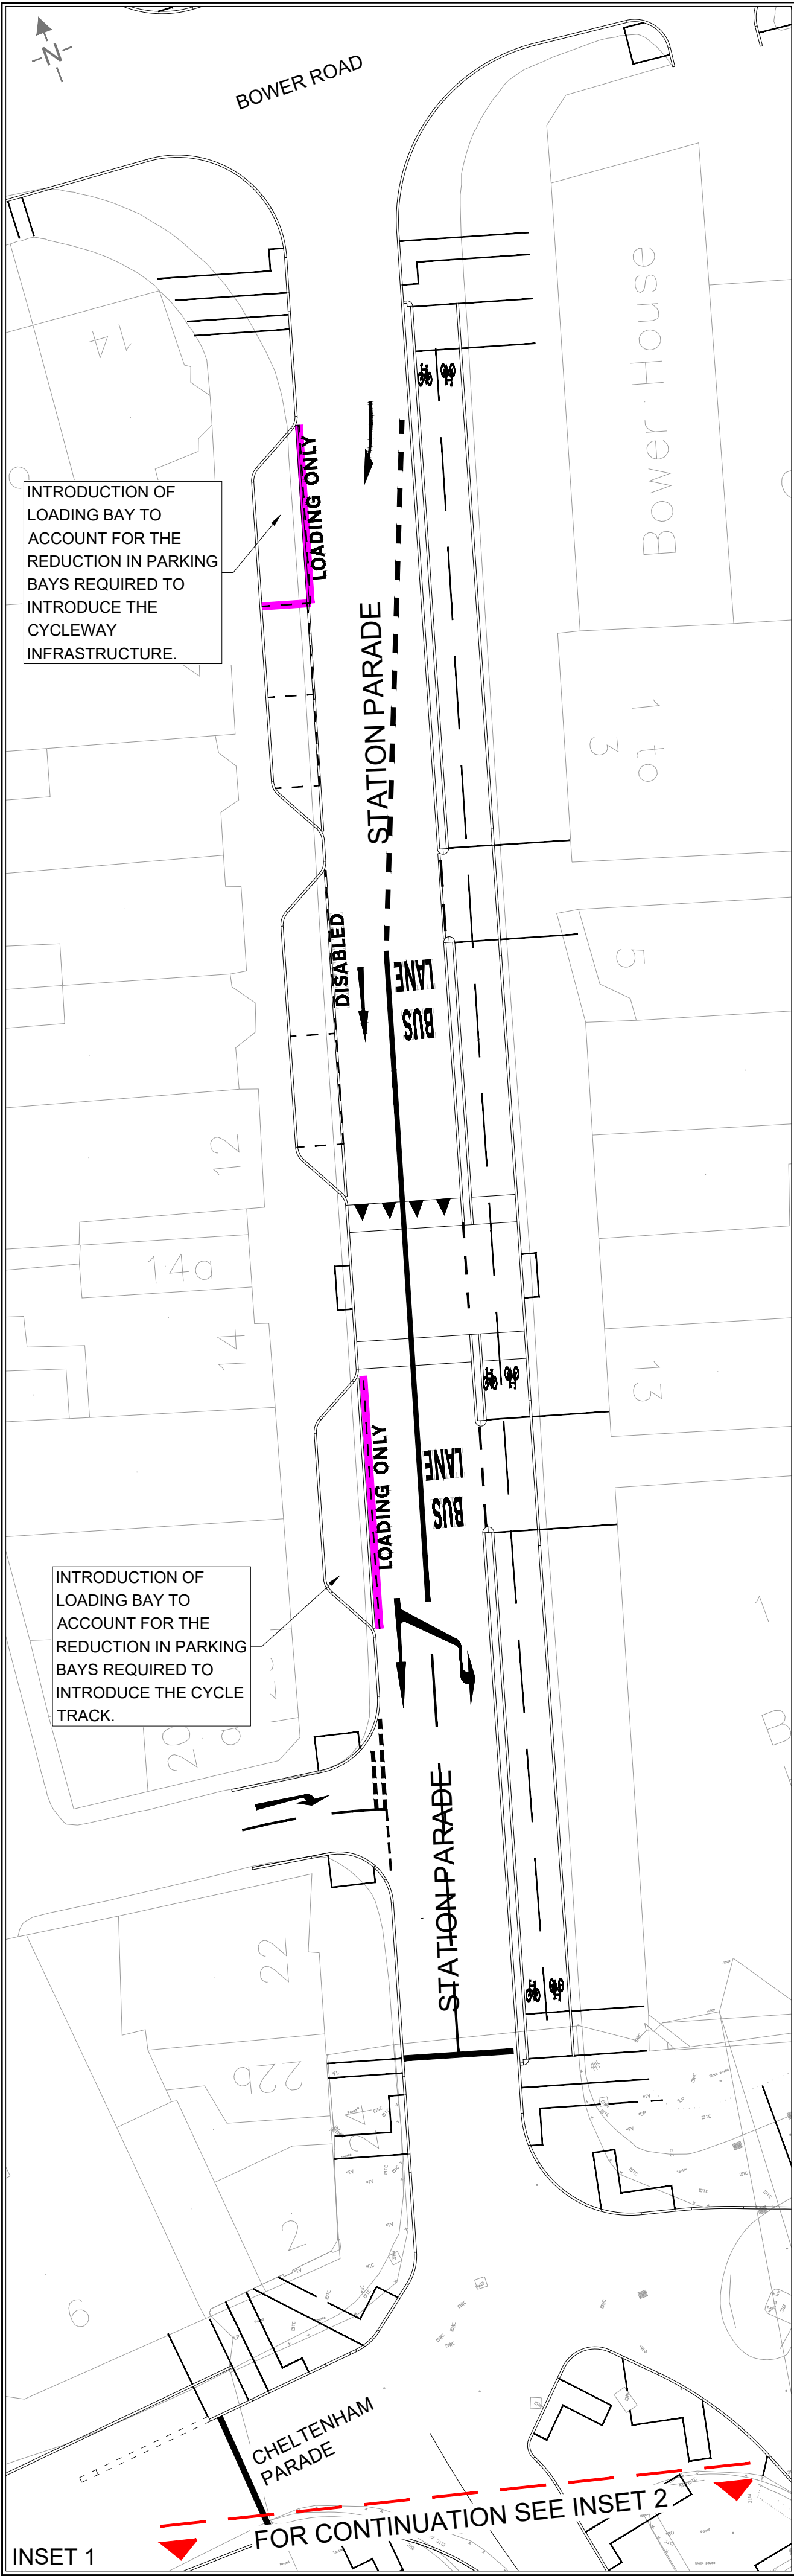

NOTES:

- THIS DRAWING IS NOT TO BE USED FOR CONSTRUCTION.
- THIS DRAWING IS TO BE READ IN CONJUNCTION WITH THE STATEMENT OF REASONS FOR THE PROPOSED ORDER 'NORTH YORKSHIRE COUNTY COUNCIL (HARROGATE, KNARESBOROUGH, PANNAL AND BURN BRIDGE) (PARKING AND WAITING) (NO.50) ORDER 2023'

KEY:

LOADING BAY IN OPERATION 8AM - 6PM

This map is reproduced from Ordnance Survey material with the permission of Ordnance Survey on behalf of the Controller of Her Majesty's Stationery Office © Crown copyright. Unauthorised reproduction infringes Crown copyright and may lead to prosecution or civil proceedings. North Yorkshire County Council. 100017946 (2023)

PO1	18/01/2023	EI	FIRST ISSUE	JB	DM
REV	DATE	BY	DESCRIPTION	CHK	APP

DRAWING STATUS: S2 - FOR INFORMATION

wsp

Dale House, Mount View, Standard Way Business Park, Northallerton, DL6 2YD, UK
wsp.com

CLIENT: North Yorkshire County Council

SITE/PROJECT: HARROGATE TCF

TITLE: STATION PARADE LOADING BAYS TRAFFIC REGULATION ORDERS (TRO)

SCALE @ A1: NTS	CHECKED: JB	APPROVED: DM
PROJECT NO: 70089085	DRAWN: EI	DATE: 18/01/2023
DRAWING NO: 70089085-WSP-TCFHGSP-DR-PW-20025	REV: P01	

© WSP UK Ltd