


DYL Restrictions in Place No TRO

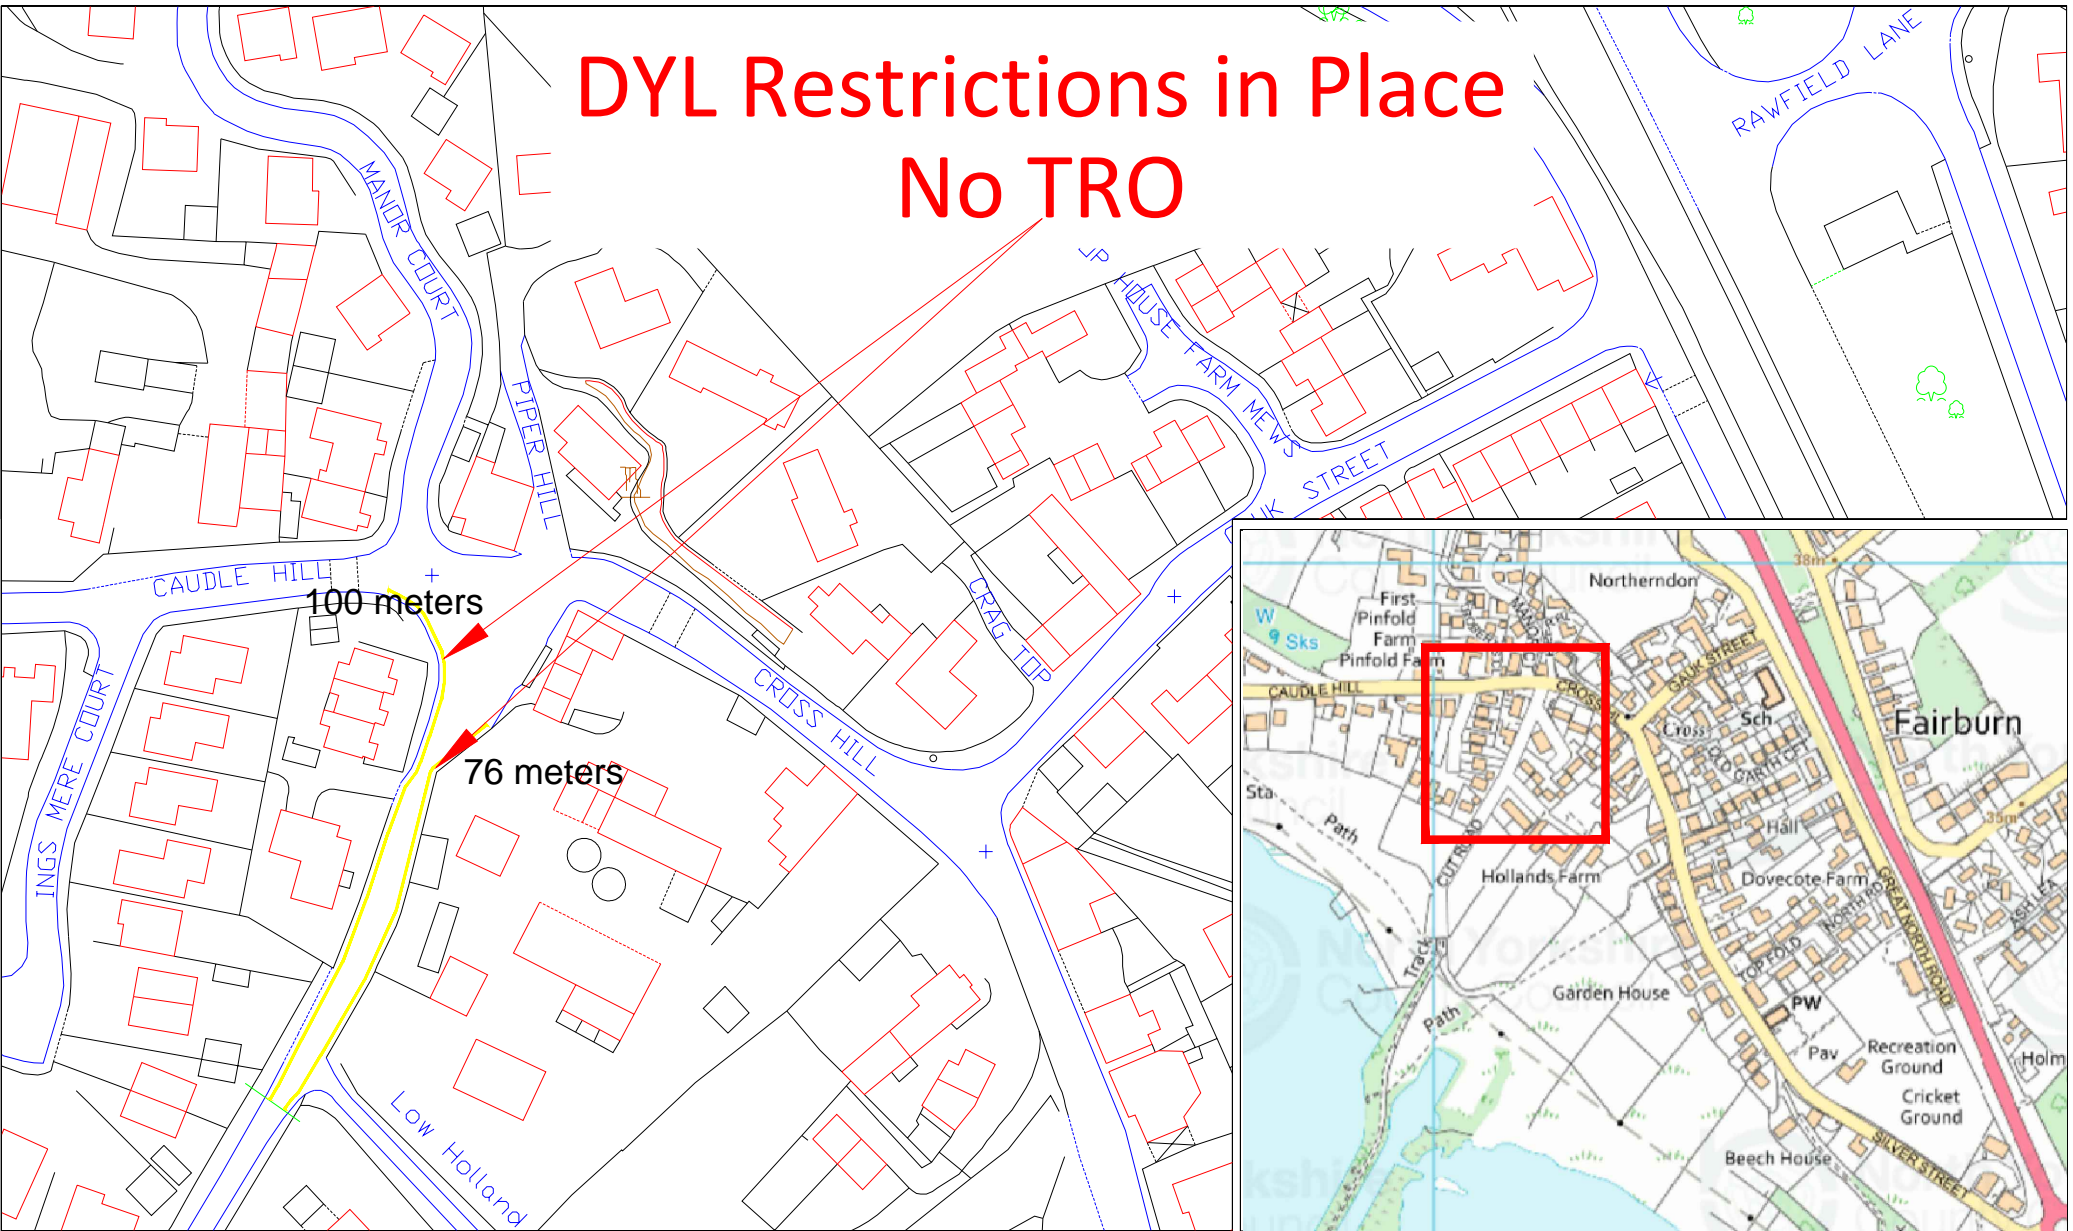

highways
NORTH YORKSHIRE

PROJECT :- Cross Farm Court (Cut lane)
Fairburn

DRG. TITLE :- DYL Restrictions in Place but no TRO
SHEET 1 OF 1

This drawing is based upon Ordnance Survey map information with the permission of the controller, H.M. Stationary Office.
© Crown Copyright. North Yorkshire County Council. 100017946 (2016).

DRAWN SGA	ORIGINAL DRAWING SIZE 210 x 297 (A4)	SCALE:- NTS
CHECKED	CONTRACT DRAWING No	DATE:- March 2022
APPROVED/AUTHORISED	Computer Filename : computer filename	DRAWING No :- A7 / DYLTRO / 1