



# Proposed DYL TRO

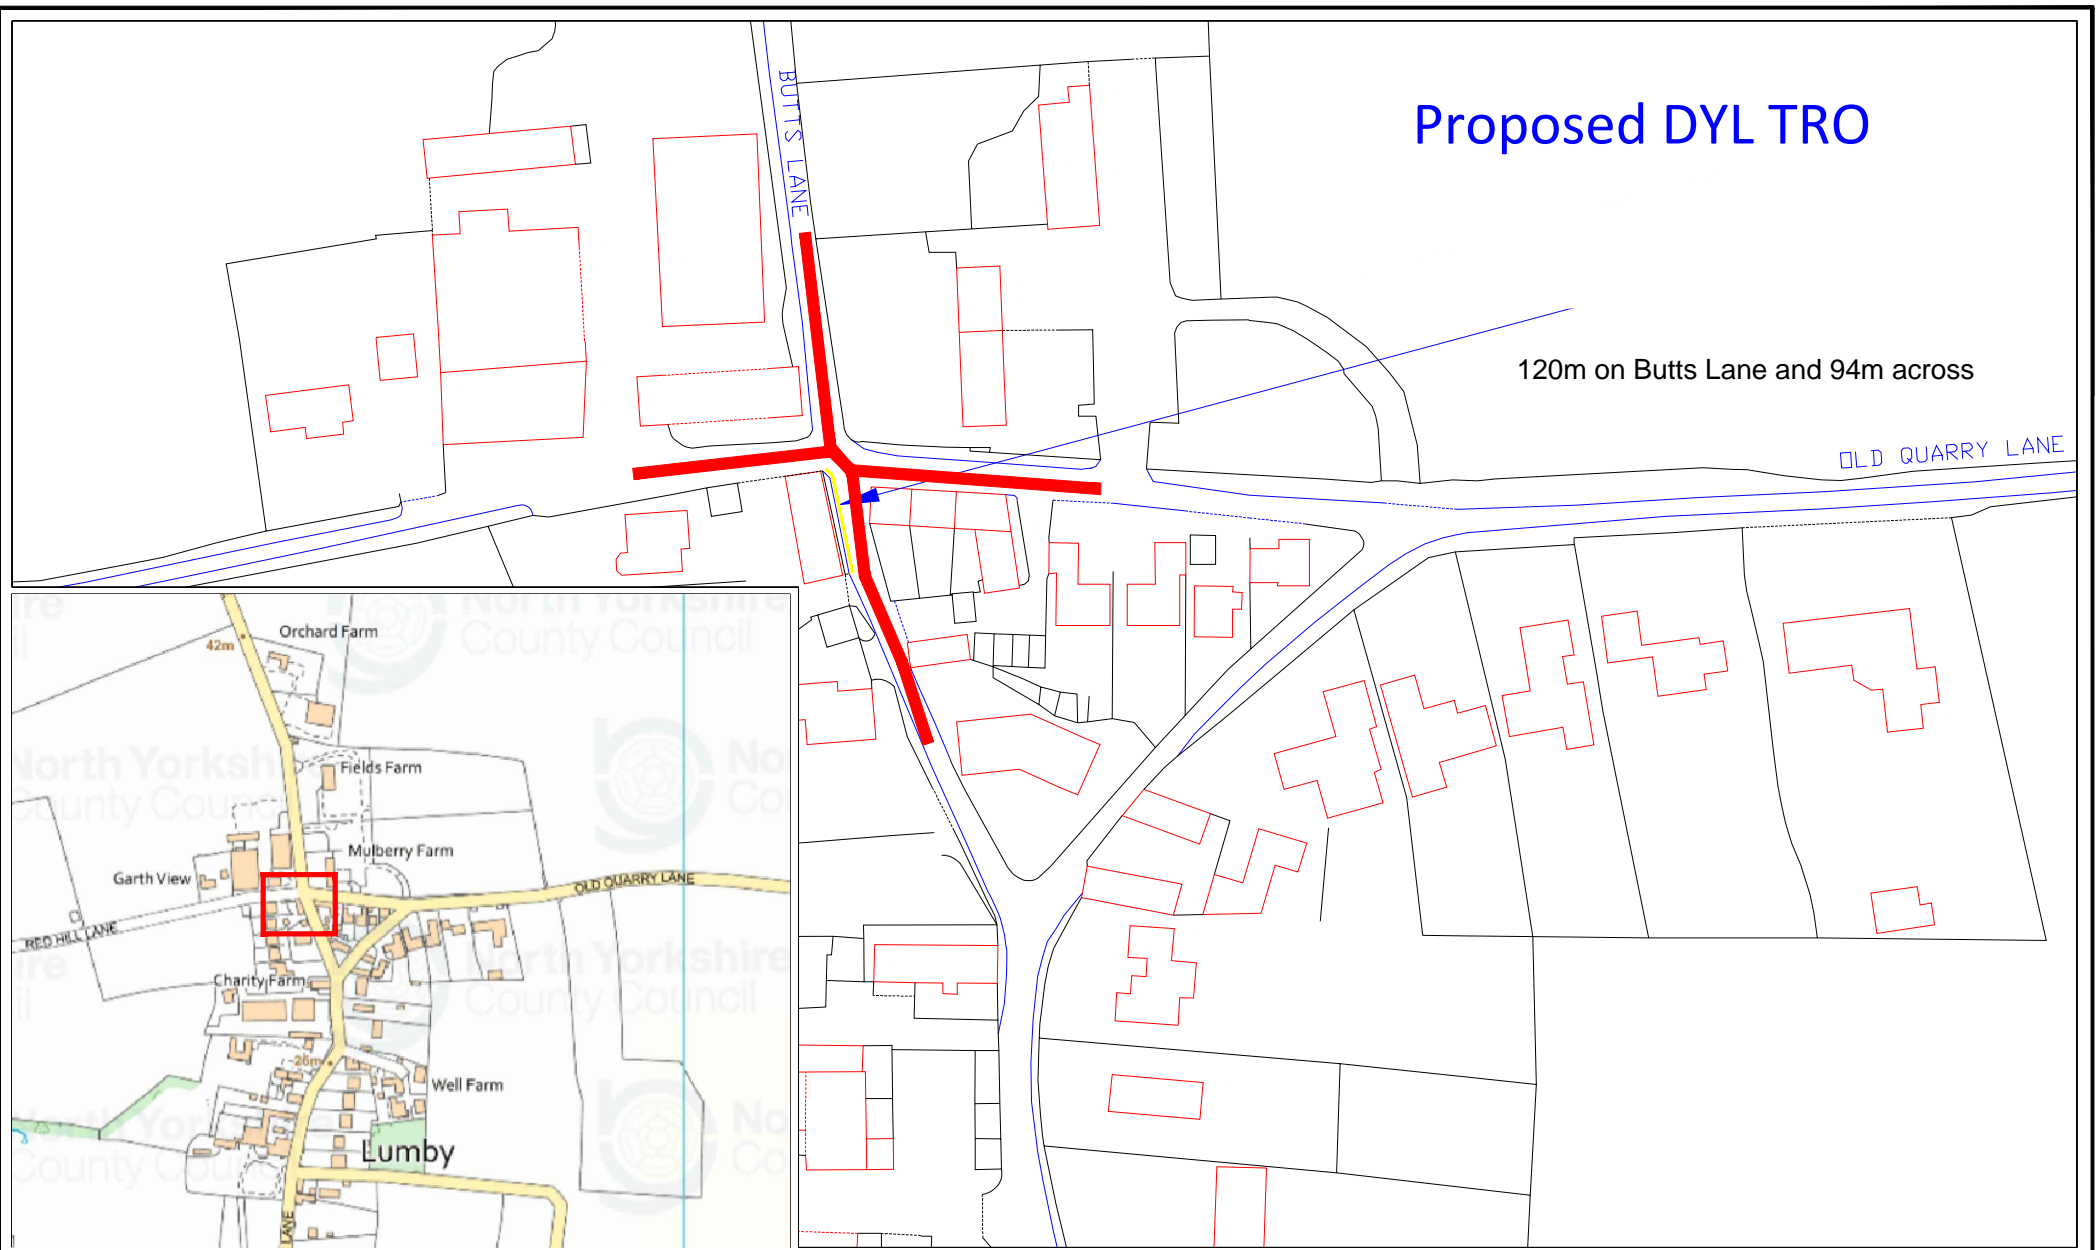

120m on Butts Lane and 94m across

OLD QUARRY LANE

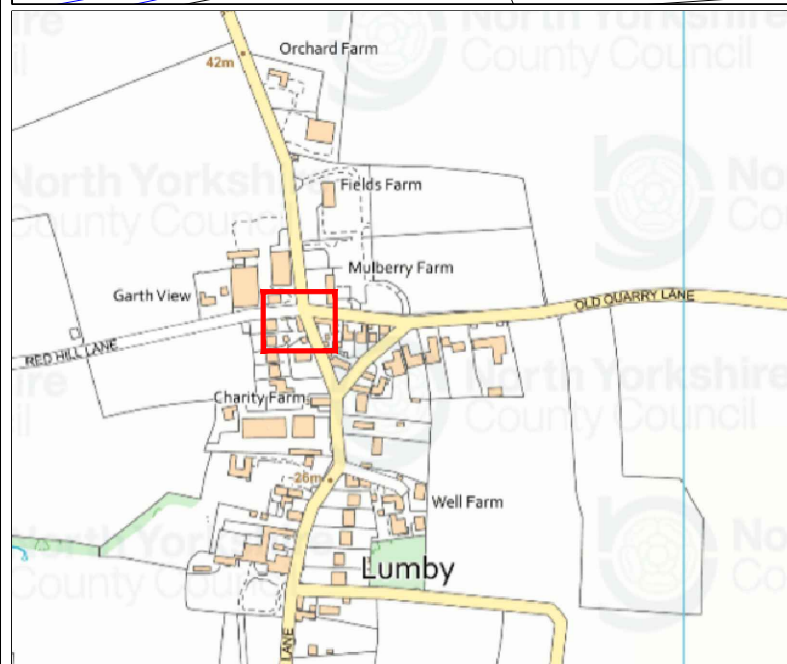

highways  
NORTH YORKSHIRE

PROJECT :- Butts Lane Junction with Old Quarry Lane  
Lumby

DRG. TITLE :- Proposed DYL TRO  
SHEET 1 OF 1

DRAWN  
SGA

ORIGINAL  
DRAWING SIZE  
210 x 297  
(A4)

SCALE:- NTS  
DATE:- March 2022

CHECKED

CONTRACT DRAWING No

DRAWING No :-  
A7 / DYLTRO / 1

APPROVED/AUTHORISED

Computer Filename :  
computer filename