



BEECH STREET

Ashville Terrace

Existing disabled parking bay

Proposed disabled parking bay road markings outside No 16 Ash Street 6.6m long

Proposed 'disabled badge holders only' sign attached to property




DISABLED

DISABLED

ASH STREET

VICTORIA ROAD

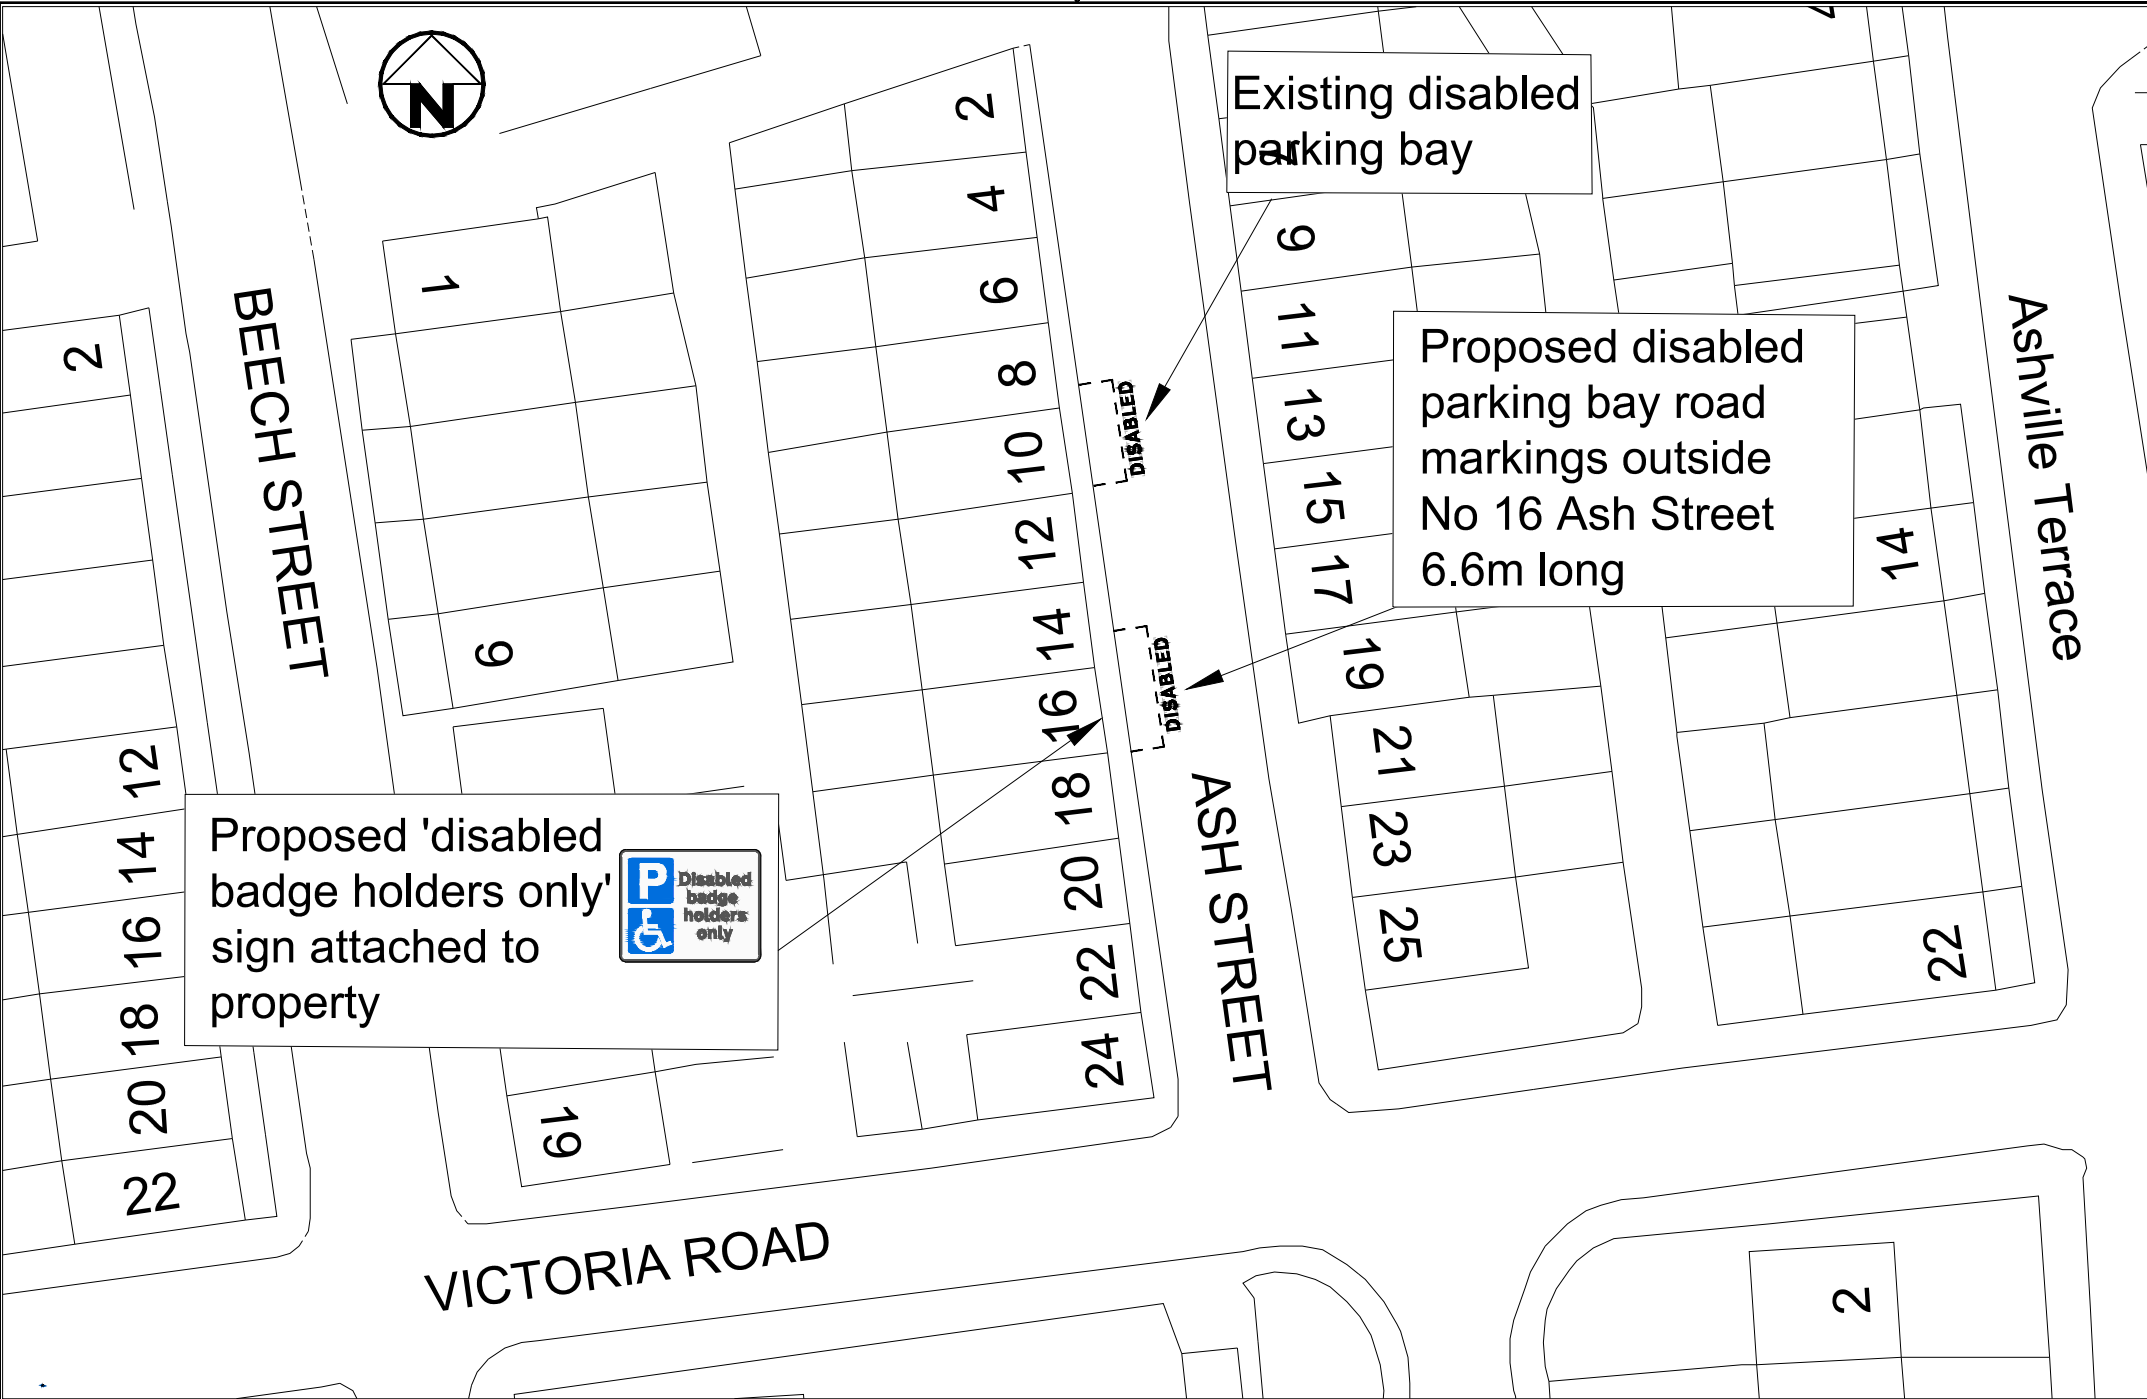

North Yorkshire Council

PROJECT:- ASH STREET, CROSSHILLS  
DRG. TITLE:- PROPOSED DISABLED PARKING BAY

No.	AMENDMENTS	DATE

DRAWN:- DC  
CHECKED:-  
DATE:- May 2023

HNY AREA  
5

SCALE:- NTS  
DRAWING NO.  
A5/22/Ash1

© Crown Copyright. North Yorkshire County Council. 100017948 (2015).