


Copyright © 2022 North Yorkshire Council. All rights reserved. This drawing is the property of North Yorkshire Council. It is not to be used for any other purpose without the written permission of North Yorkshire Council.

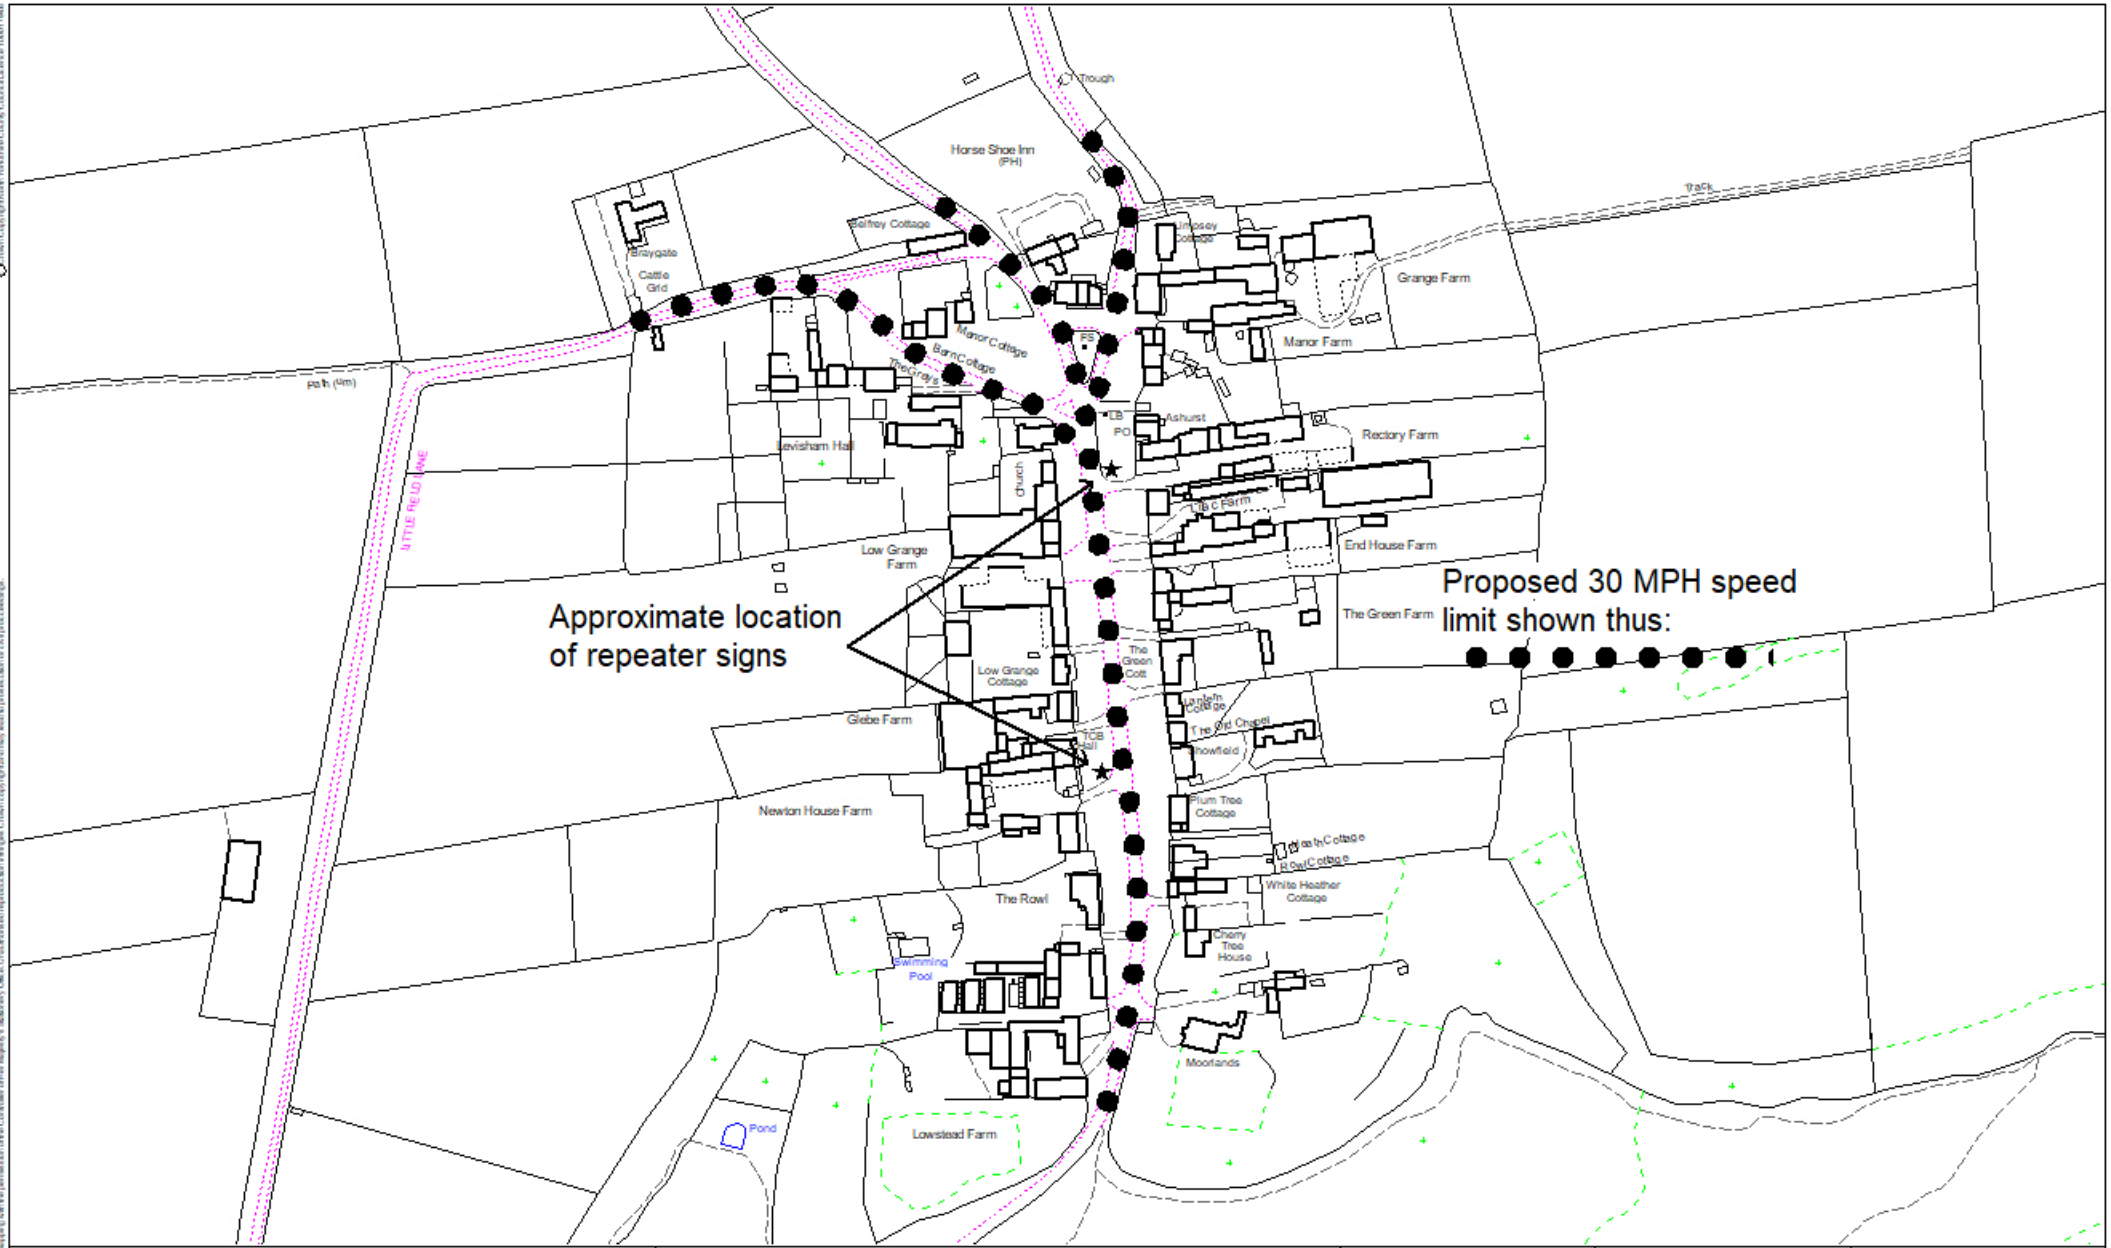

NYC	Traffic Management Area 4 Pickering	Area Office 4 Tolls Road Pickering North Yorkshire YO17 6BG Tel: 08458 727374 Fax: 01853 669578	PROJECT: Levisham	DESIGN: P. S.	CHECKED:
		DRAWING TITLE: Proposed 30 MPH Speed Limit	APPROVED:	DATE: 13/07/22	SCALE: 1 : 3000
				DRAWING NO:	