


**DYL Either Side of Carriageway**  
**South Side = 12m**  
**North Side = 17m**

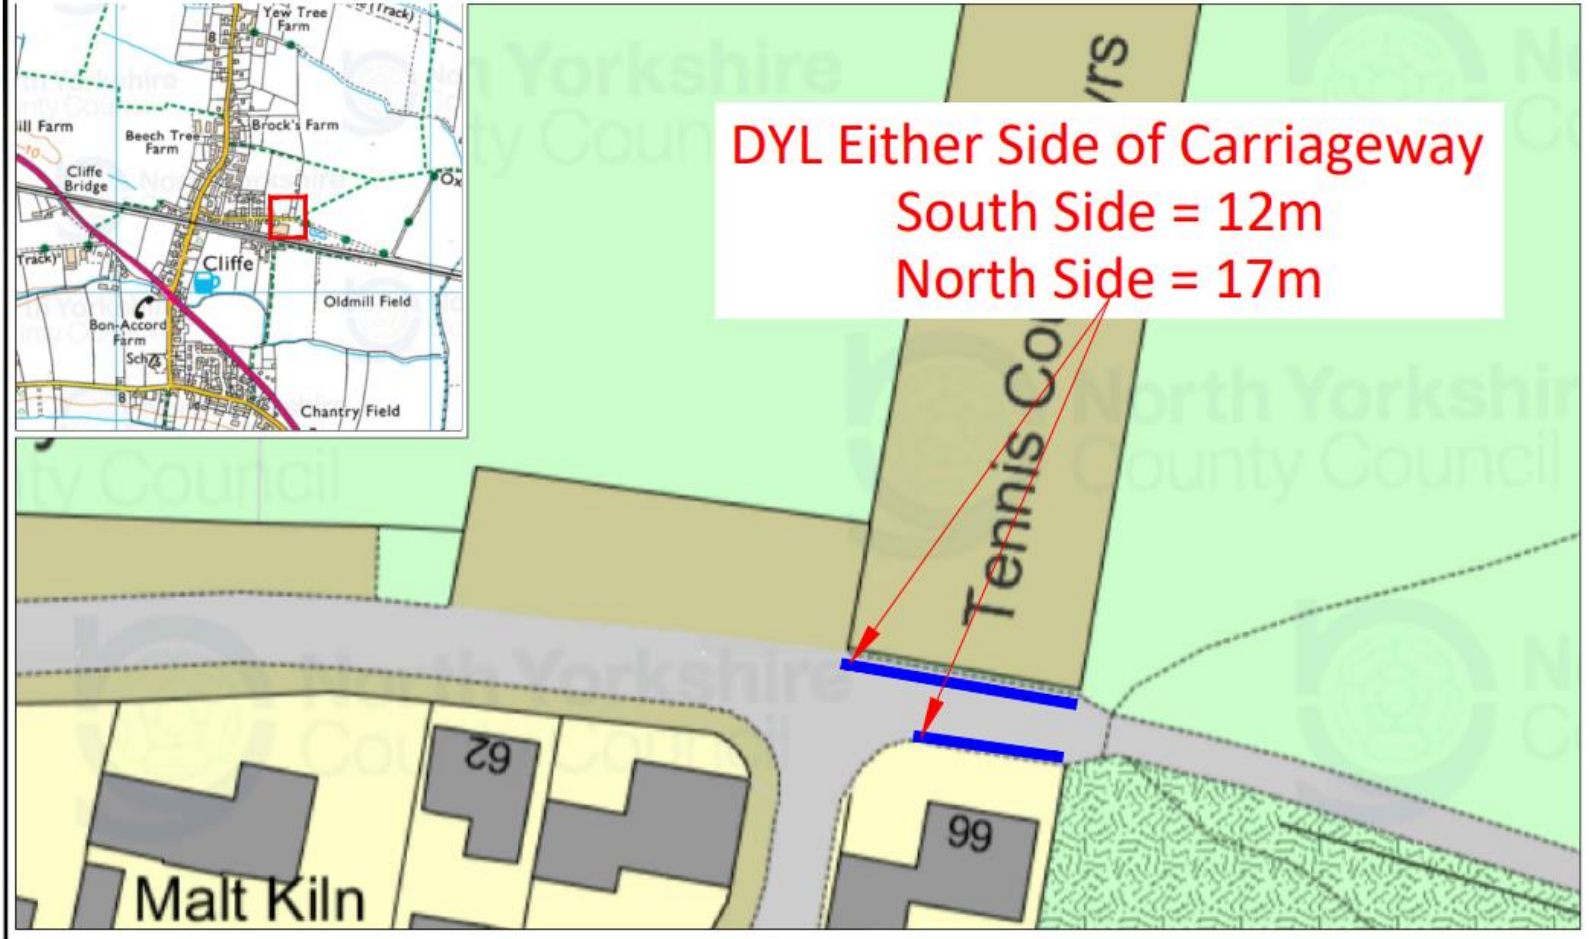

PROJECT :- Oxen Lane  
 Cliffe

DRG. TITLE :- DYL TRO 2022  
 SHEET 1 OF 1

DRAWN  
 SGA

CHECKED

APPROVED/AUTHORISED

ORIGINAL  
 DRAWING SIZE  
 210 x 297  
 (A4)

CONTRACT DRAWING No

Computer Filename :

SCALE:- 1:2500

DATE:- 2023

DRAWING No :-  
 DYLTRO / 1