


**PROPOSED
DISABLED
PARKING BAY
OUTSIDE
52,
NORTHDRIIVE**

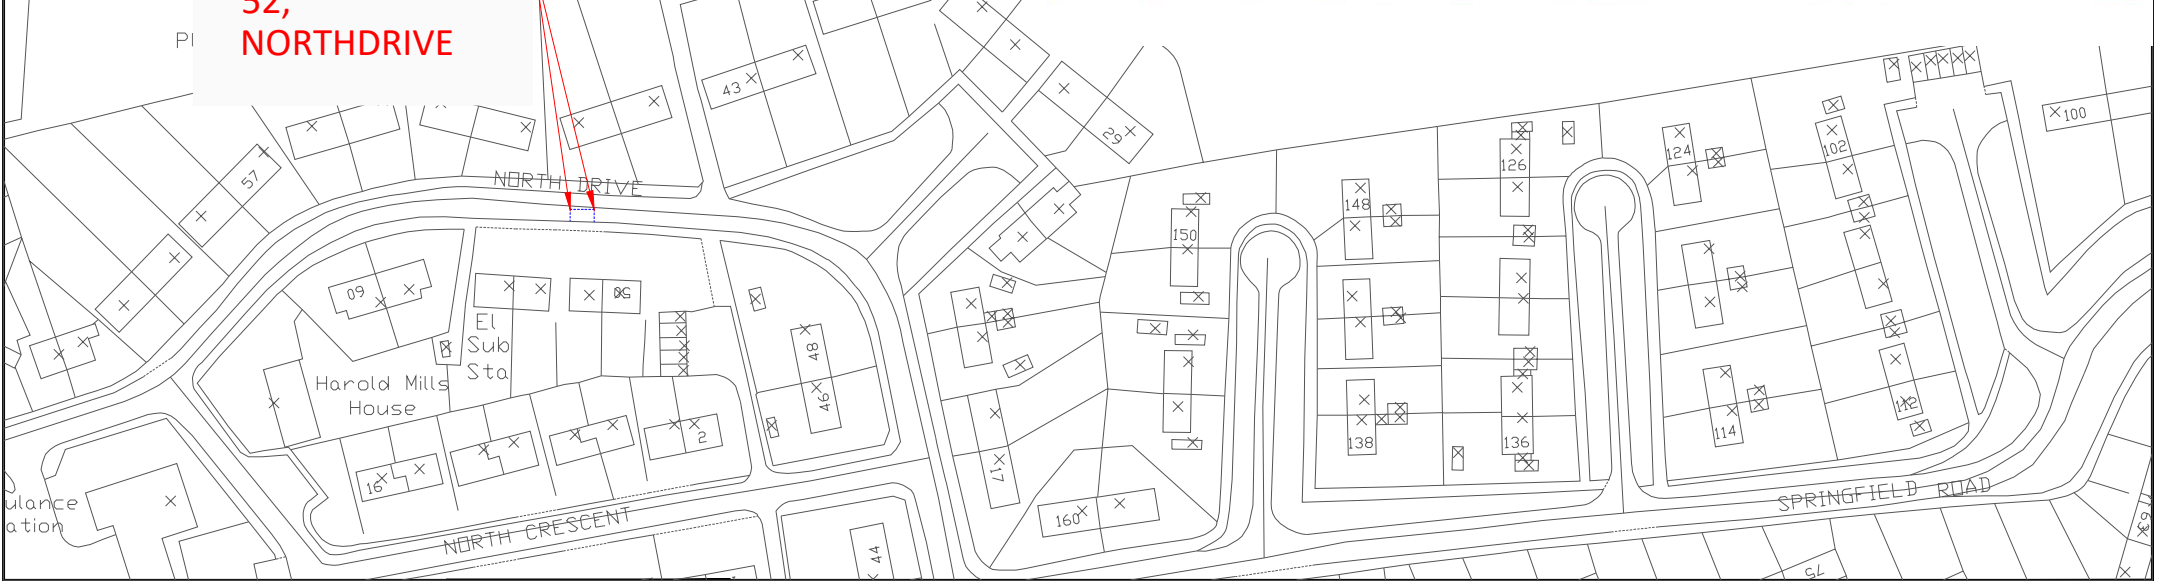

© Crown Copyright and Database Rights (2023) Ordnance Survey 100017946	REV.	REVISION DETAILS	BY	D-TE	PROJECT :-	52, NORTH DRIVE	DRAWN	Kunal Swami	ORIGINAL DRAWING SIZE	297 x 421 (A3)	SCALE:-	NTS
			CHECKED	-APPROVED	DRG. TITLE :-	DISABLED PARKING BAY TRO	CHECKED		CONTRACT DRAWING No		DATE:-	2023
							APPROVED/AUTHORISED		DRAWING No :-	/		