
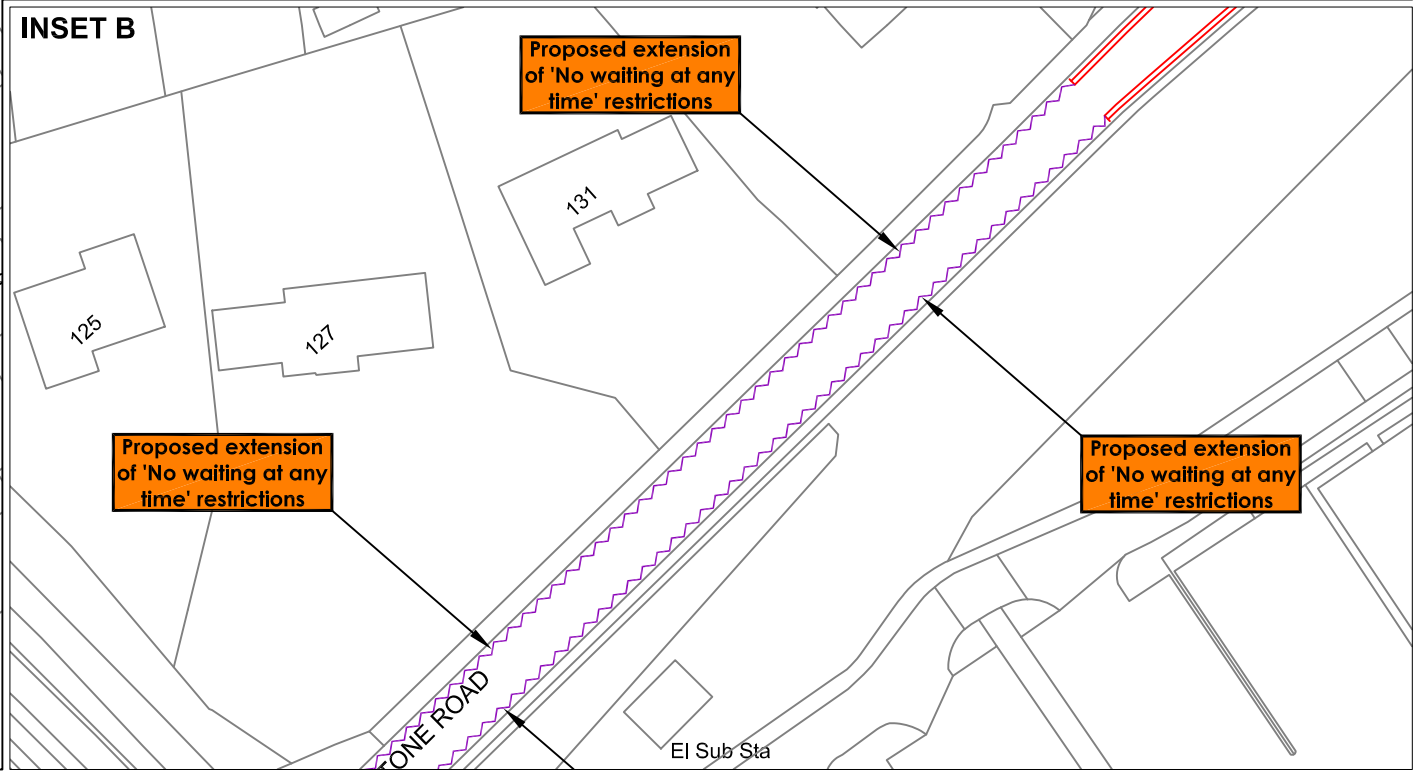
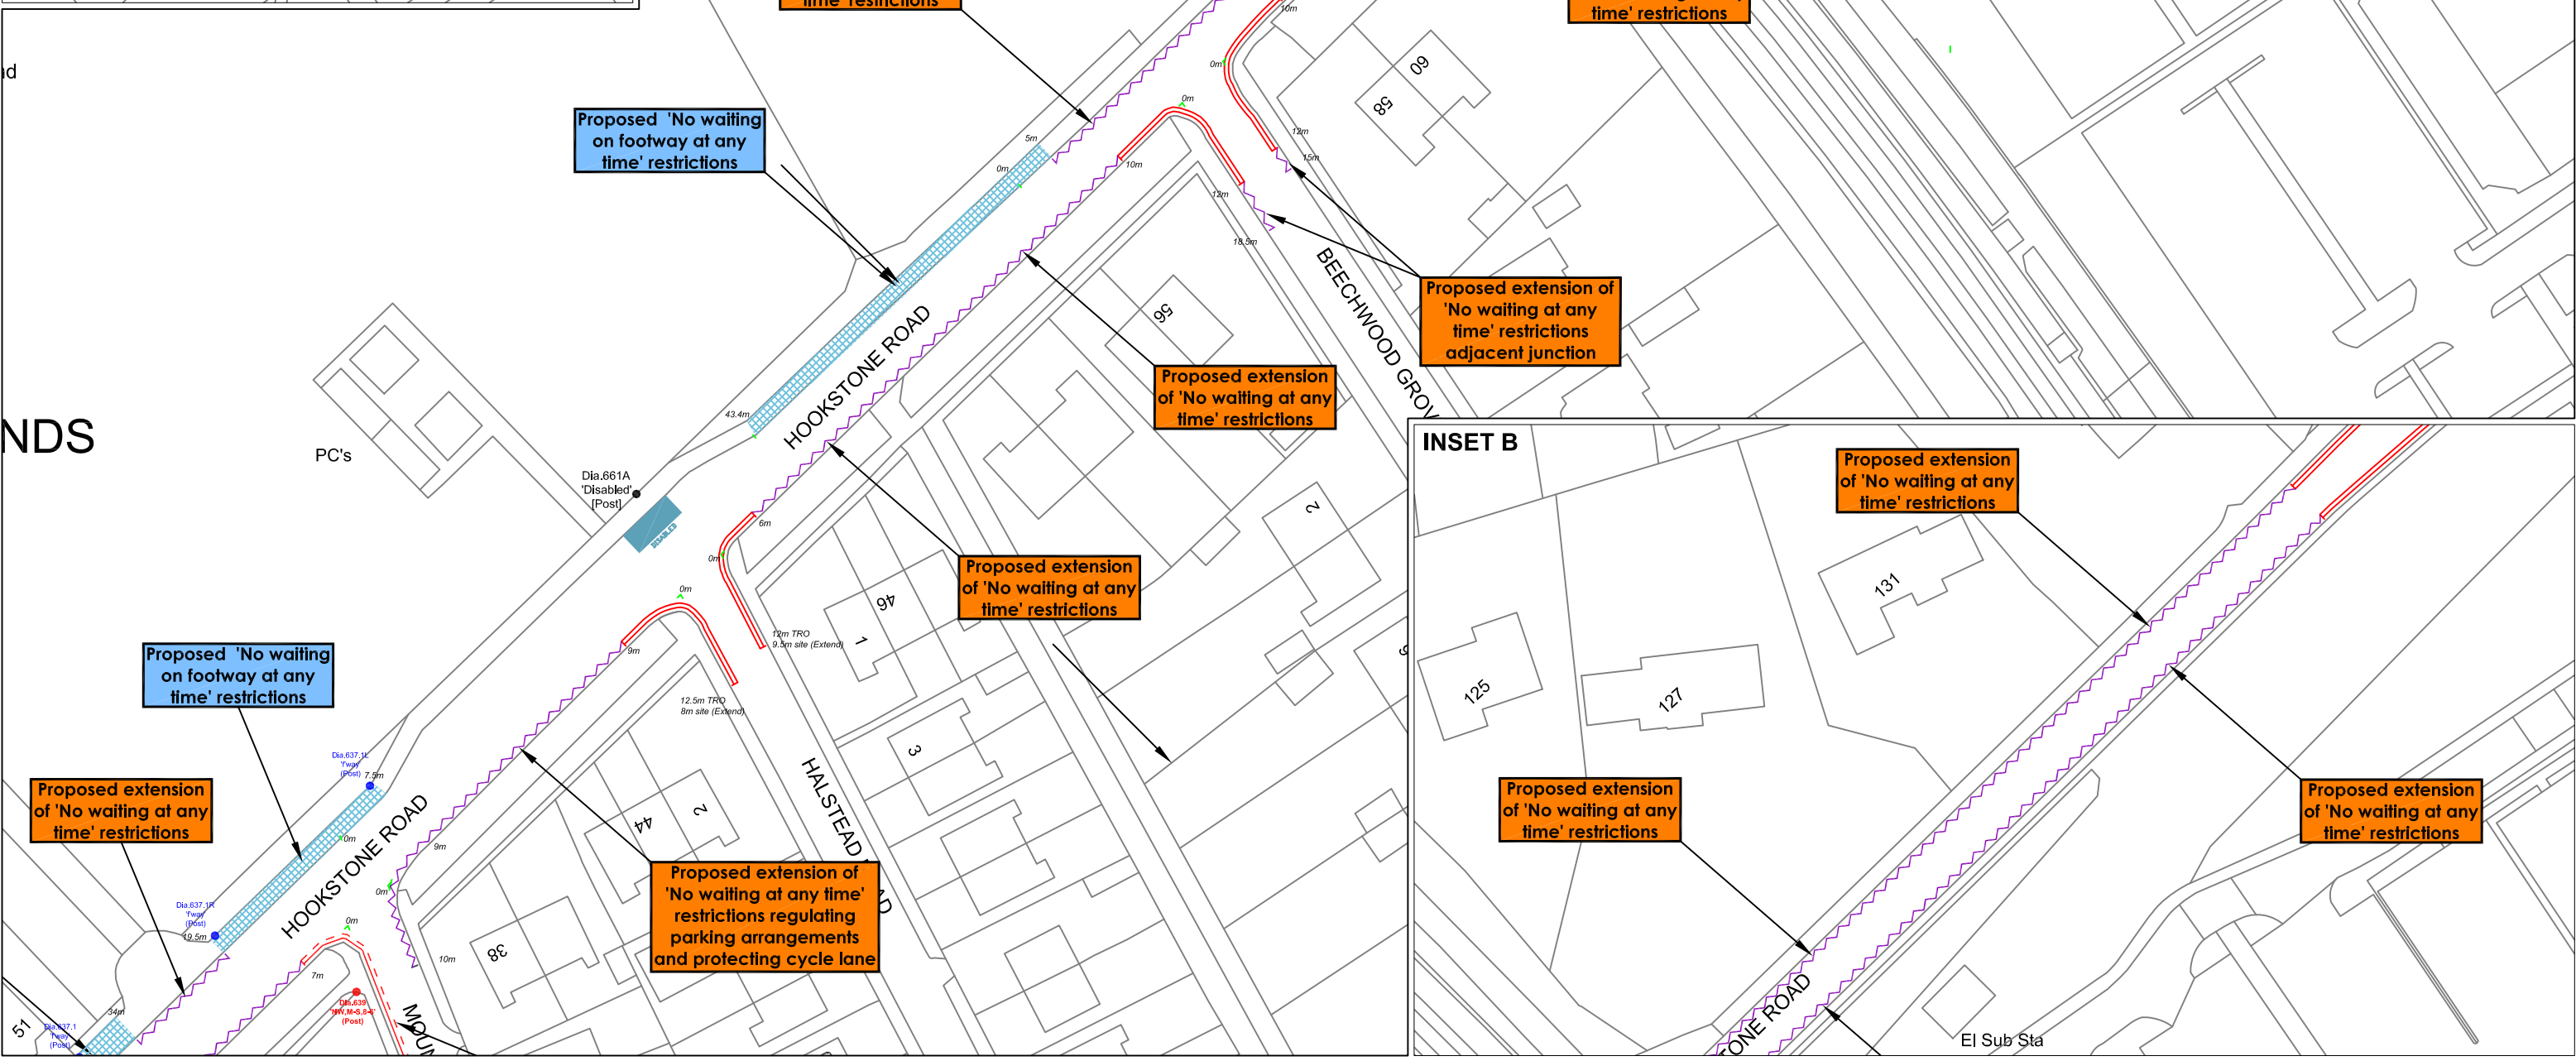


PROJECT: **2023 TRAFFIC REGULATION ORDER REVIEW - AREA 6 HIGHWAYS - BOROUGHBIDGE PROPOSED WAITING RESTRICTIONS - HOOKSTONE ROAD/ CROMWELL ROAD/ MOUNT GARDENS, HARROGATE**

OATLANDS AND PANNAL

AMENDMENTS	DRAWN	CHECKED	DATE	DRAWN BY:	SCALE:	DRAWING NUMBER:
1. DRAFT	PR	-	05/23	INITIALS DATE	1:750	A6-TM-TRO2023-H011A
				PR 05/23		
				AutoCAD BY:	ORIGINAL SHEET SIZE: A3	DATE: MAY 2023
				INITIALS DATE		
				PR 05/23		
				CHECKED BY:		
				INITIALS DATE		
				PR 05/23		

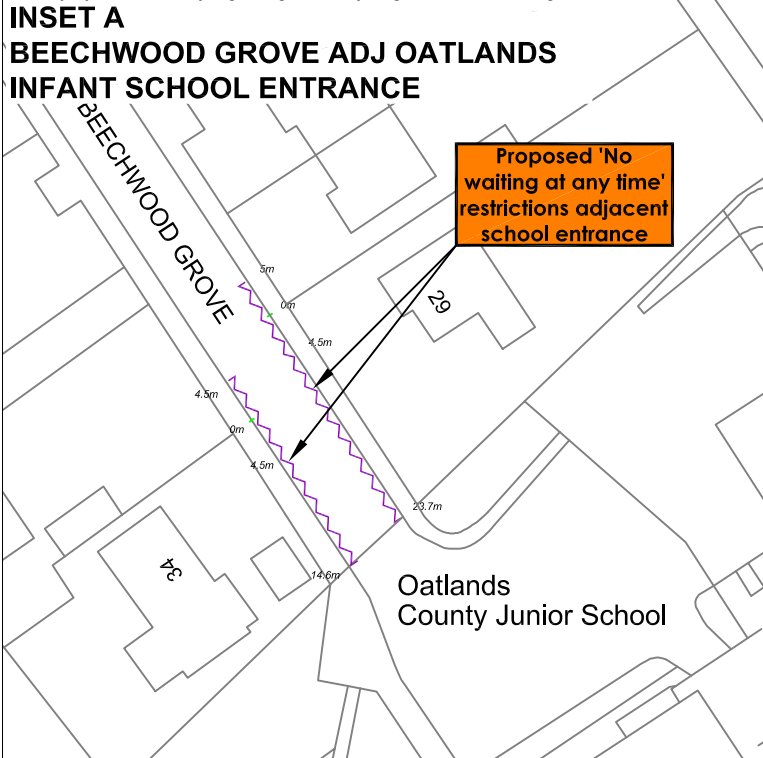

AMENDMENTS	DRAWN	CHECKED	DATE	DRAWN BY:	SCALE:	DRAWING NUMBER:
1. DRAFT	PR	-	05/23	INITIALS DATE	1:750	A6-TM-TRO2023-H011B
				PR 05/23		
				AutoCAD BY:	A3	DATE: MAY 2023
				INITIALS DATE		
				PR 05/23	ORIGINAL SHEET SIZE:	
				CHECKED BY:		
				INITIALS DATE		
				PR 05/23		