



STRAY, WOODLANDS AND HOOKSTONE DIVISION




PROJECT:  
**2023 TRAFFIC REGULATION ORDER REVIEW  
AREA 6 HIGHWAYS - BOROUGHBRIDGE**

DRAWING TITLE:  
**PROPOSED LIMITED WAITING RESTRICTIONS  
TEWIT WELL ROAD, HARROGATE**

DRAWN BY:	PR	SCALE:	1:750
CHECKED BY:	PR	SHEET SIZE:	A4
APPROVED:	-	DATE:	APRIL 2023
DRAWING NUMBER:	A6-TM-TRO2023-H002		

GR: 430695, 454288

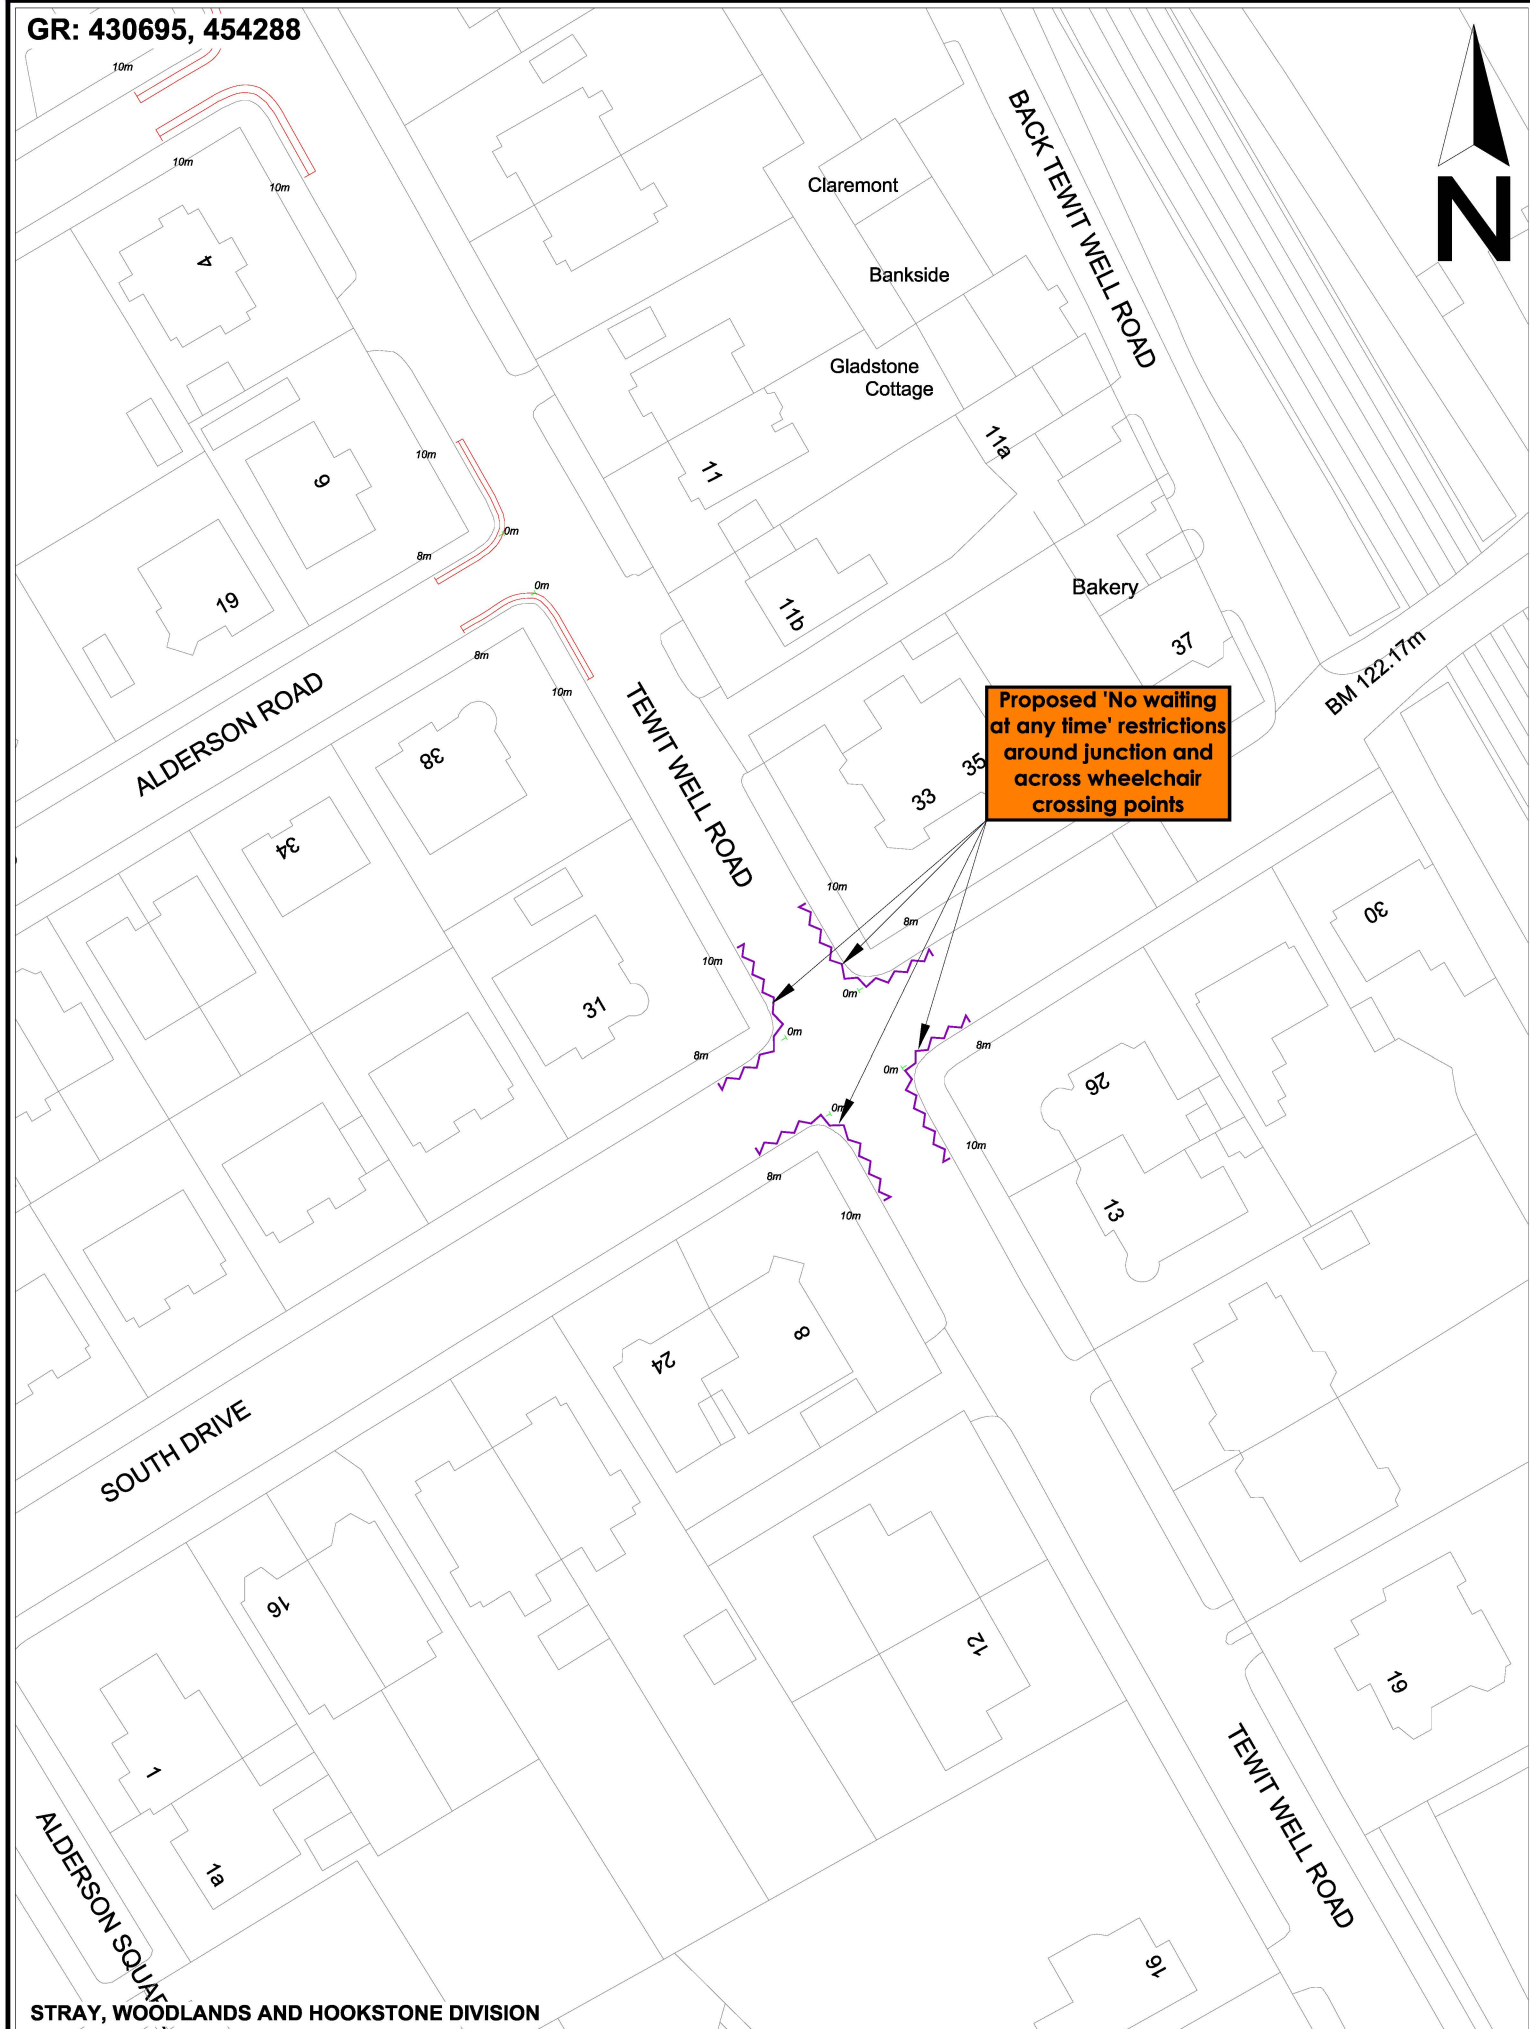

STRAY, WOODLANDS AND HOOKSTONE DIVISION



Business & Environmental Services  
Corporate Director: Karl Battersby

© Crown Copyright. North Yorkshire County Council. 100017946 (2023).

PROJECT:

**2023 TRAFFIC REGULATION ORDER REVIEW  
AREA 6 HIGHWAYS - BOROUGHBRIDGE**

DRAWING TITLE:

**PROPOSED WAITING RESTRICTIONS  
TEWIT WELL ROAD/ SOUTH DRIVE, HARROGATE**

DRAWN BY:

**PR**

SCALE:

**1:750**

CHECKED BY:

**PR**

SHEET SIZE:

**A4**

APPROVED:


**-**

DATE:

**APRIL 2023**

DRAWING NUMBER:

**A6-TM-TRO2023-H003**

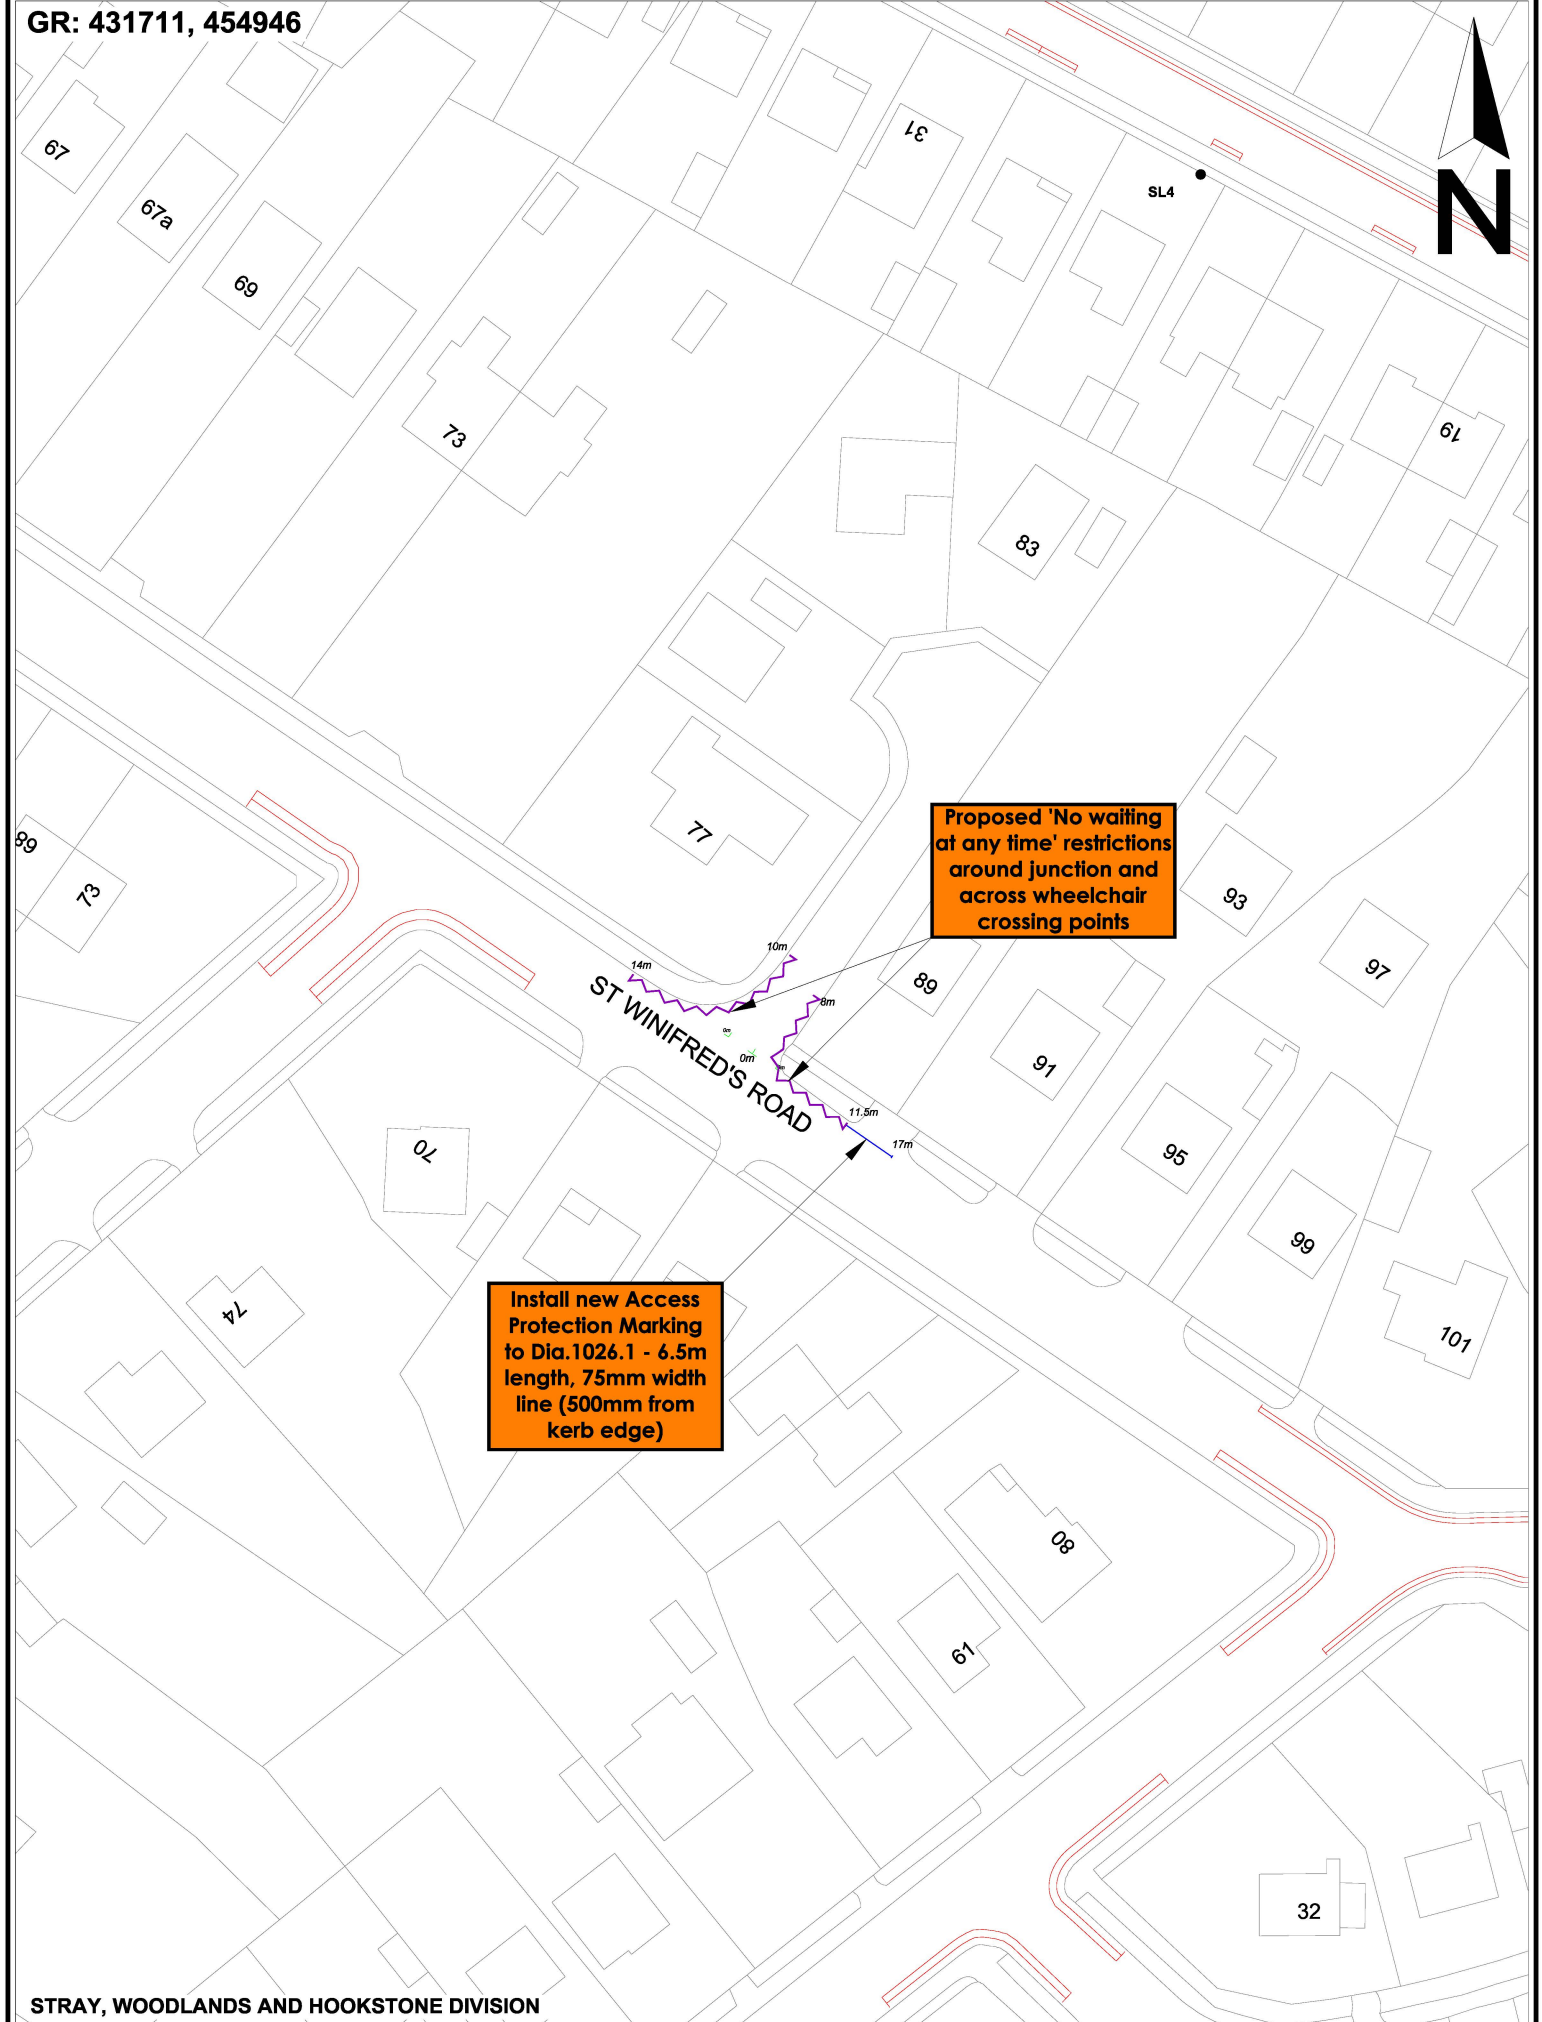

STRAY, WOODLANDS AND HOOKSTONE DIVISION



PROJECT:  
**2023 TRAFFIC REGULATION ORDER REVIEW  
AREA 6 HIGHWAYS - BOROUGHBRIDGE**

DRAWING TITLE:  
**PROPOSED WAITING RESTRICTIONS  
ST WINIFRED'S ROAD (CUL-DE-SAC), HARROGATE**

DRAWN BY:	PR	SCALE:	1:750
CHECKED BY:	PR	SHEET SIZE:	A4
APPROVED:	-	DATE:	APRIL 2023
DRAWING NUMBER:	A6-TM-TRO2023-H004		



**GR: 430265, 457298**

KNOX ROAD

~~TCB~~

44 Post

**Proposed 'No waiting at any time' restrictions around turning head of cul-de-sac**

Post

WAINFLEET ROAD

Close

**BILTON & NIDD GORGE DIVISION**



**Business & Environmental Services**  
Corporate Director: Karl Battersby

© Crown Copyright, North Yorkshire County Council, 100017946 (2023)

**PROJECT:**

PROJECT: **2023 TRAFFIC REGULATION ORDER REVIEW  
AREA 6 HIGHWAYS - BOROUGHBRIDGE**

DRAWING TITLE:

**PROPOSED WAITING RESTRICTIONS  
WAINFLEET ROAD, HARROGATE**

DRAWN BY:

PR

SCALE: 1:750

CHECKED BY \_\_\_\_\_


BY: **PR**

SHEET SIZE:	<b>A4</b>
DATE:	<b>APRIL 2023</b>

DRAWING NUMBER

ING NUMBER:  
**A6-TM-TRO2023-H005**



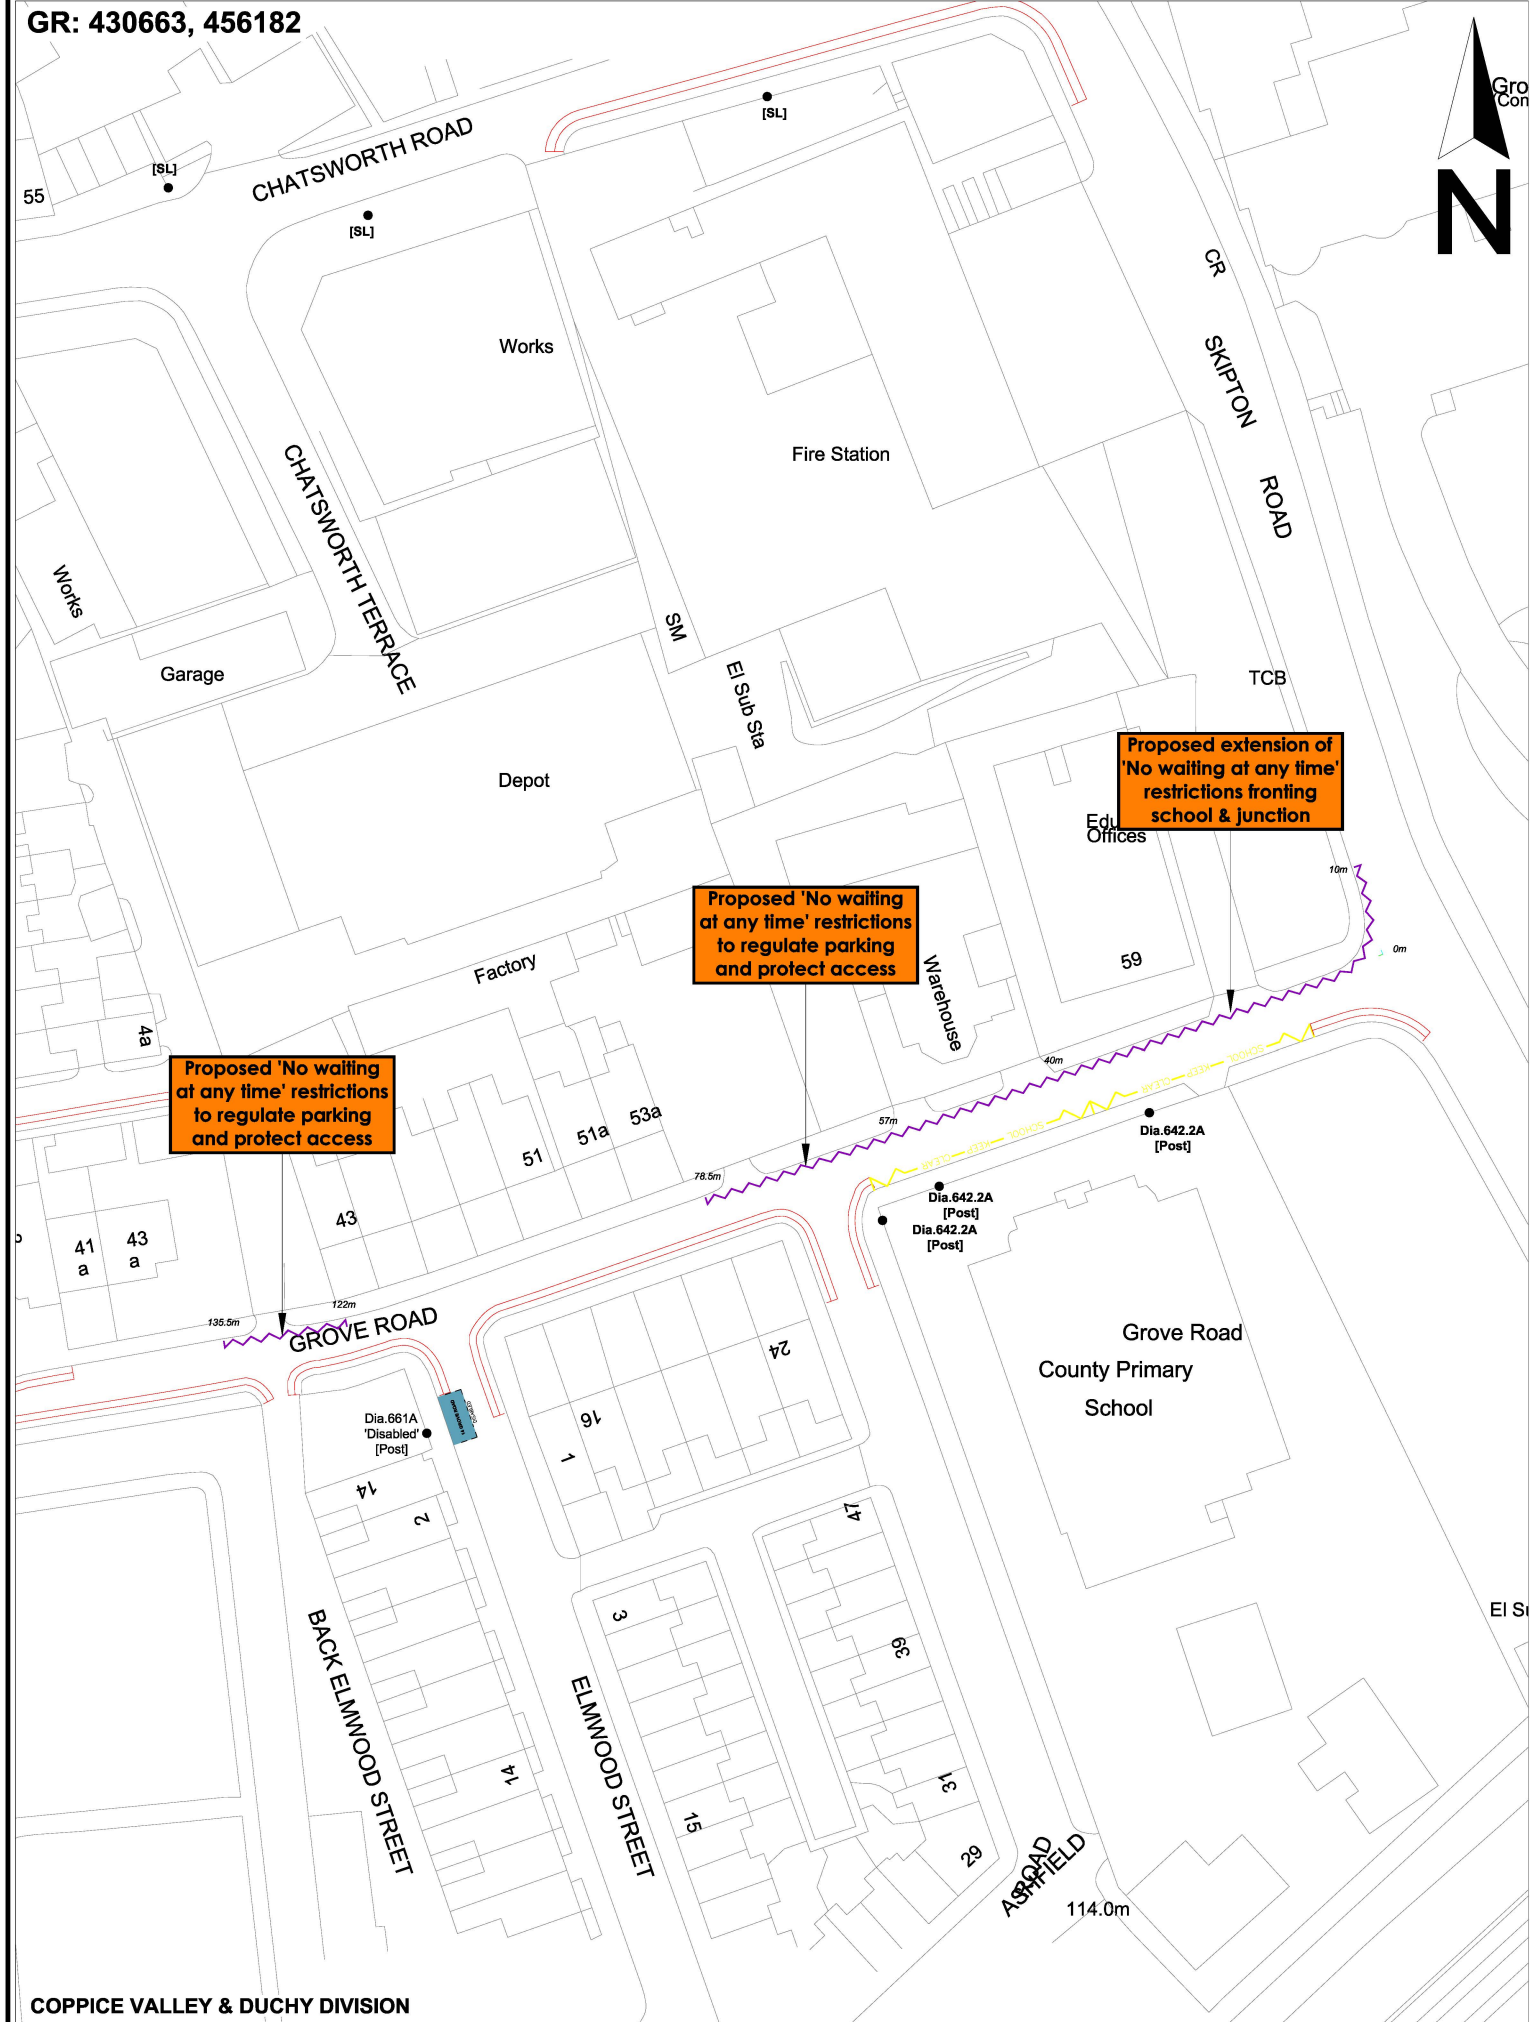

COPPICE VALLEY & DUCHY DIVISION



PROJECT:  
**2023 TRAFFIC REGULATION ORDER REVIEW  
AREA 6 HIGHWAYS - BOROUGHBRIDGE**

DRAWING TITLE:  
**PROPOSED WAITING RESTRICTIONS  
GROVE ROAD, HARROGATE**

DRAWN BY:	PR	SCALE:	1:750
CHECKED BY:	PR	SHEET SIZE:	A4
APPROVED:	-	DATE:	APRIL 2023
DRAWING NUMBER:	A6-TM-TRO2023-H006		

**GR: 430460, 456579**



**Business & Environmental Services**  
Corporate Director: Karl Battersby

© Crown Copyright, North Yorkshire County Council 100017946 (2023)

PROJECT: **2023 TRAFFIC REGULATION ORDER REVIEW  
AREA 6 HIGHWAYS - BOROUGHBIDGE**

DRAWING TITLE:

**PROPOSED WAITING RESTRICTIONS  
BACK UNITY GROVE, HARROGATE**


DRAWN BY: <b>PR</b>	SCALE: <b>1:750</b>
CHECKED BY: <b>PR</b>	SHEET SIZE: <b>A4</b>
APPROVED: <b>-</b>	DATE: <b>APRIL 2023</b>
DRAWING NUMBER: <b>A6-TM-TRO2023-H007</b>	





Take down existing Disc Zone N7 sign and return to Engineers store.  
Roadmarkings: Remove 7m length of 100mm width double yellow line, provide new termination bar, extend disc parking bay (2m width) and provide new end bars.

Existing Disc parking to be revoked and replaced with new 'No waiting at any time' restriction to improve visibility for motorists exiting Coppice Drive junction

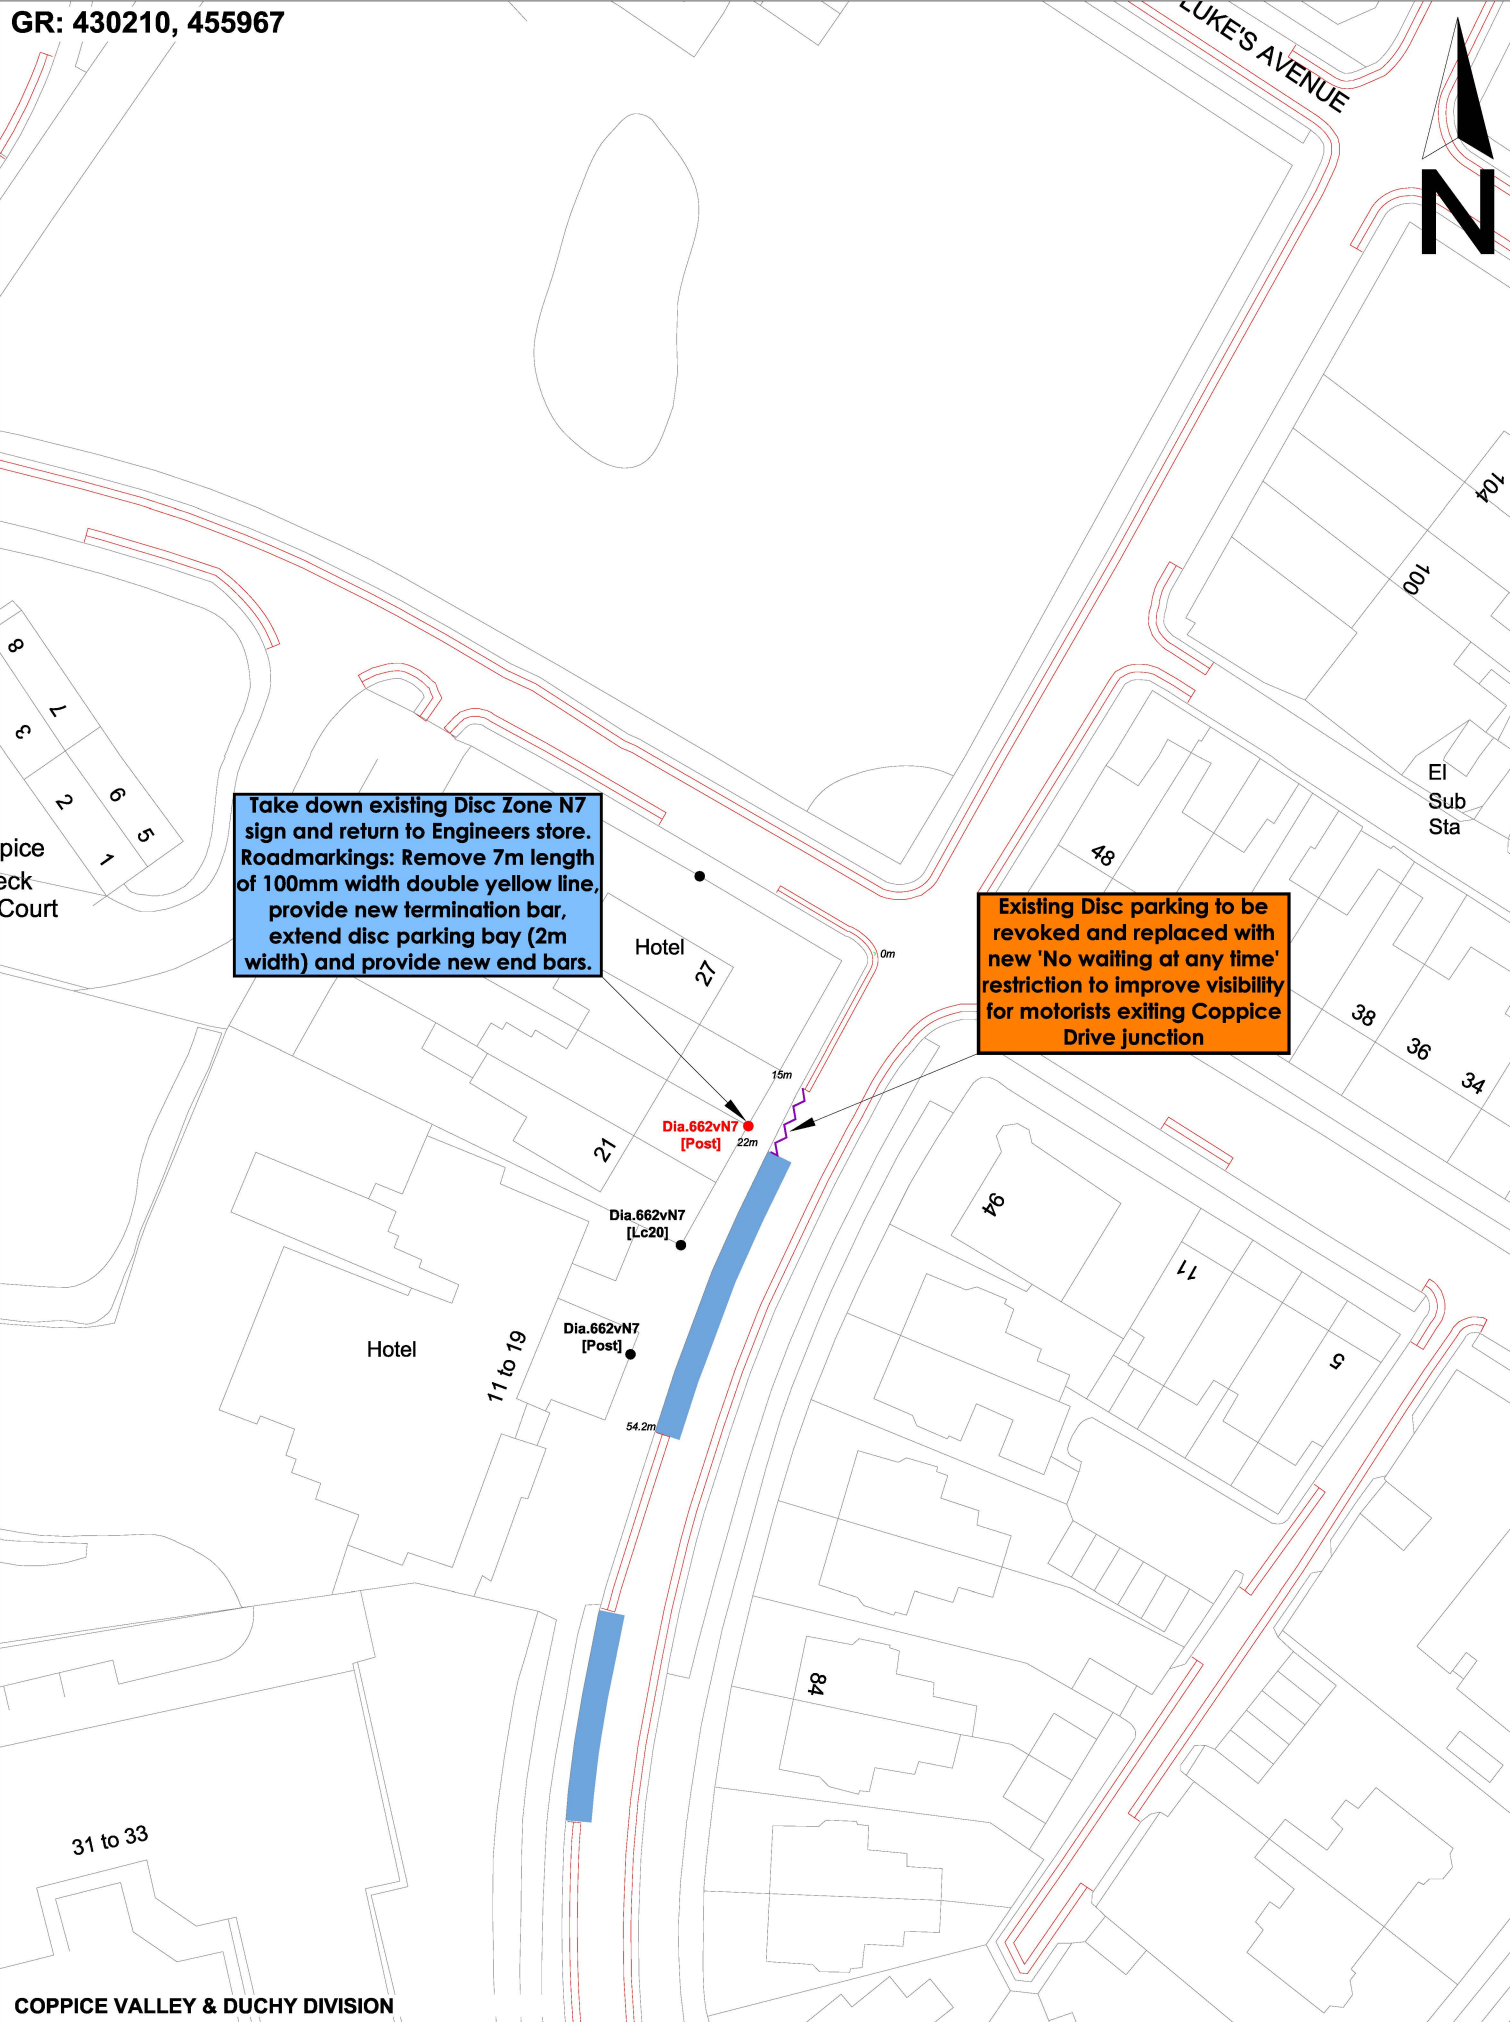

COPPICE VALLEY & DUCHY DIVISION




PROJECT:  
**2023 TRAFFIC REGULATION ORDER REVIEW  
AREA 6 HIGHWAYS - BOROUGHBRIDGE**

DRAWING TITLE:  
**PROPOSED WAITING RESTRICTIONS  
KING'S ROAD, HARROGATE**

DRAWN BY:	PR	SCALE:	1:750
CHECKED BY:	PR	SHEET SIZE:	A4
APPROVED:	-	DATE:	APRIL 2023
DRAWING NUMBER:	A6-TM-TRO2023-H008		



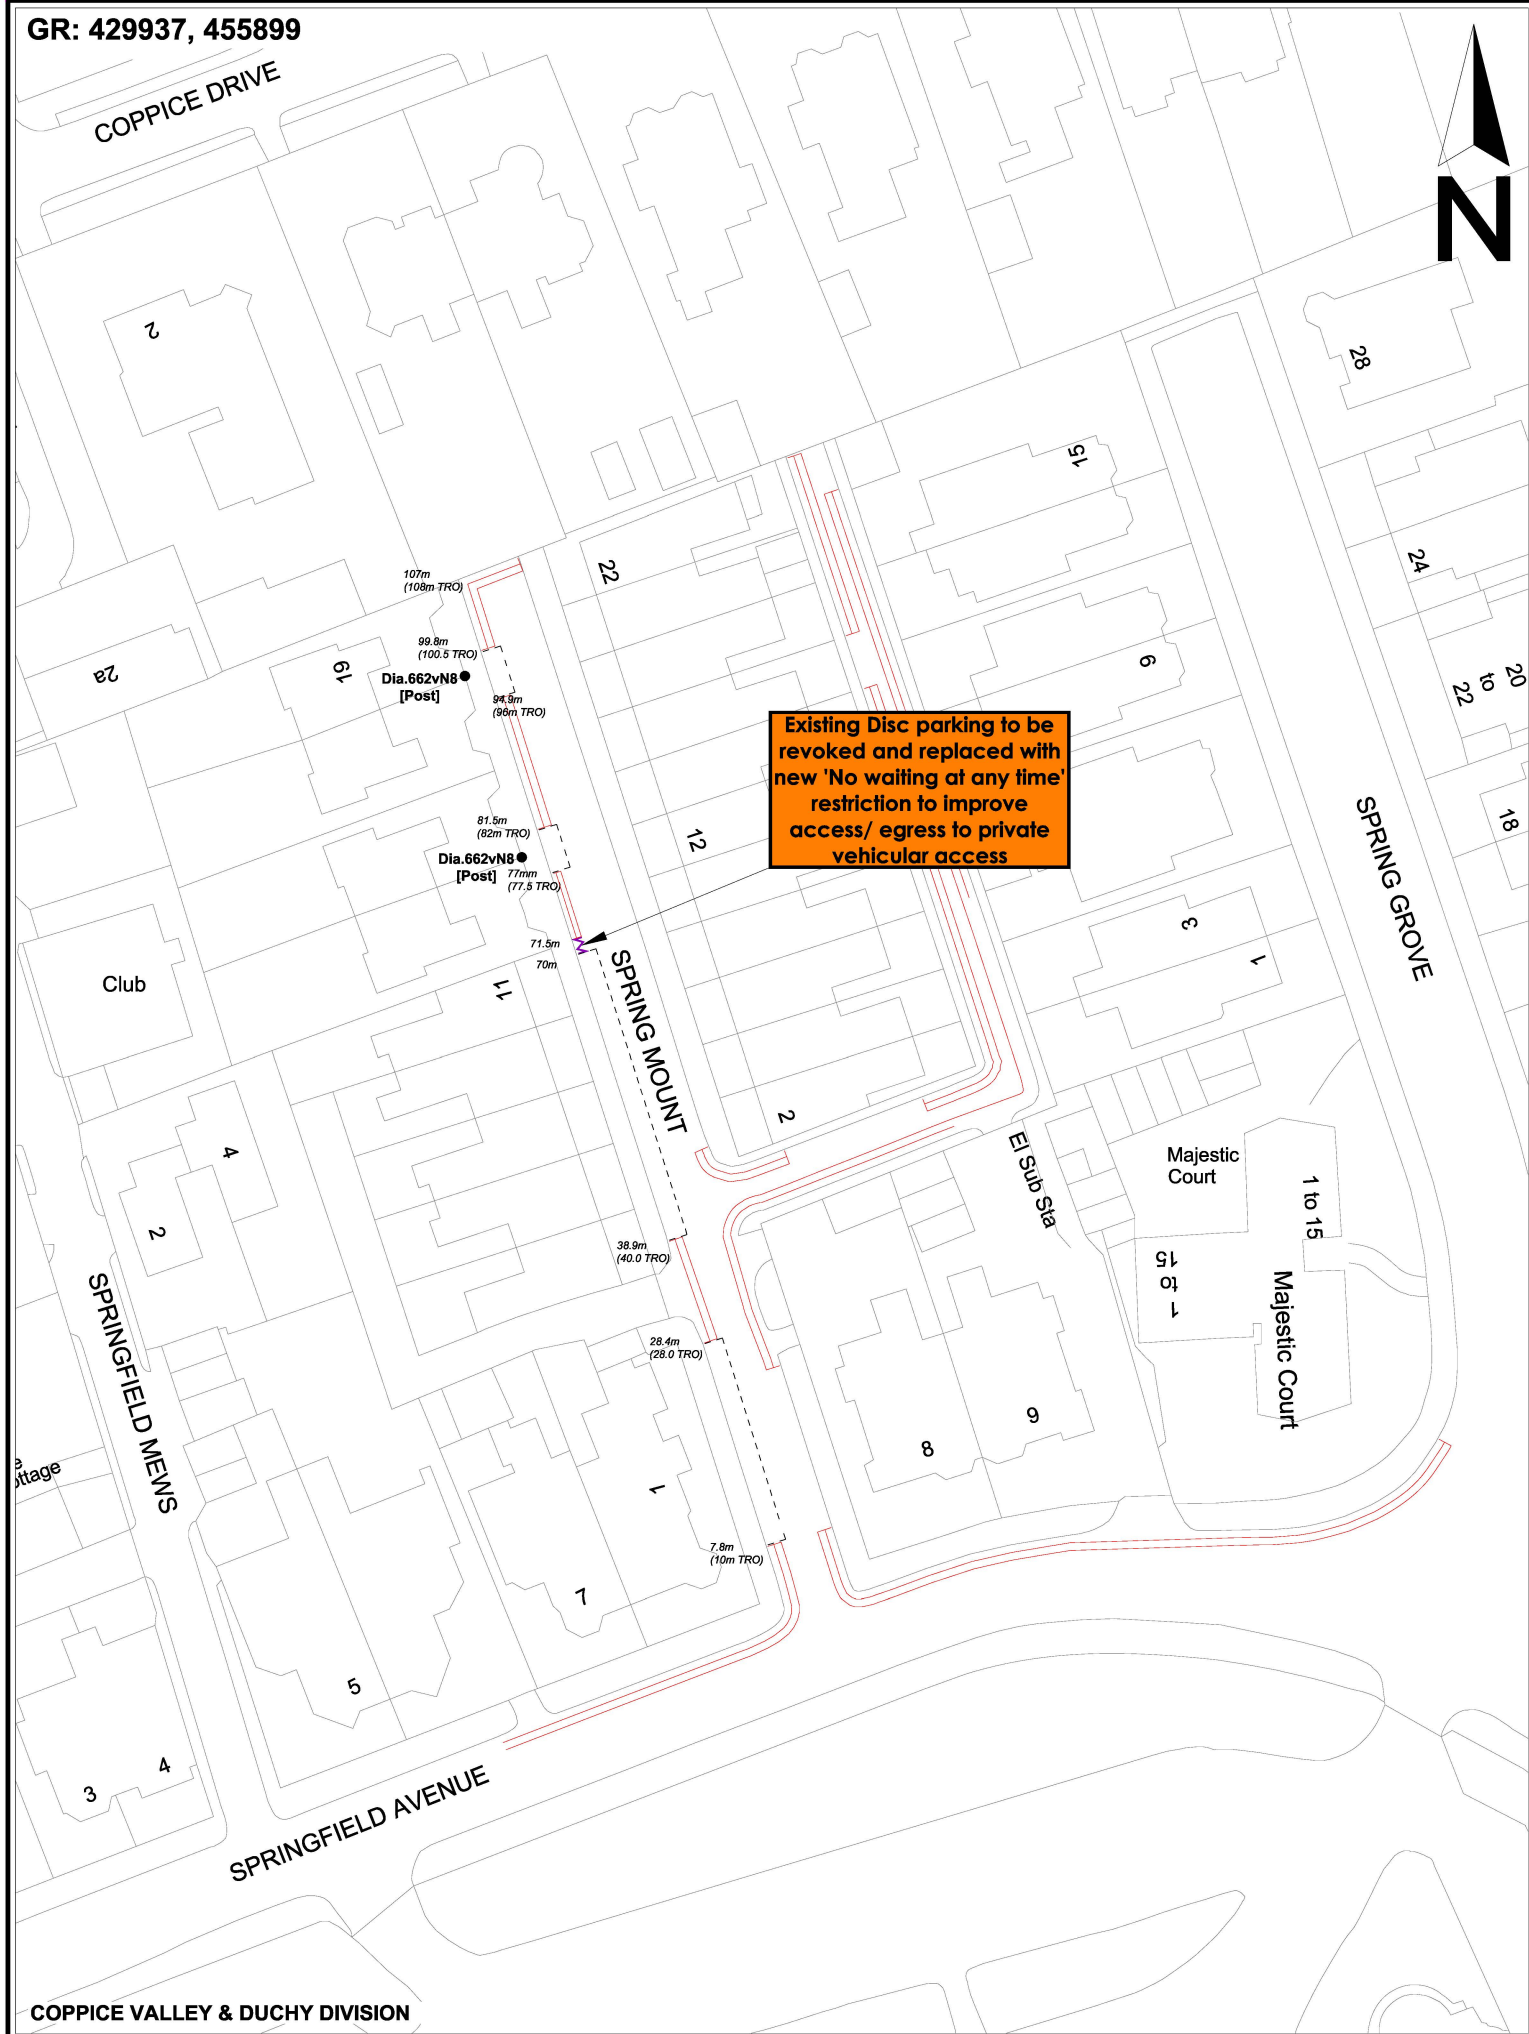

COPPICE VALLEY & DUCHY DIVISION



Business & Environmental Services  
Corporate Director: Karl Battersby

© Crown Copyright. North Yorkshire County Council. 100017946 (2023).

PROJECT:

**2023 TRAFFIC REGULATION ORDER REVIEW  
AREA 6 HIGHWAYS - BOROUGHBRIDGE**

DRAWING TITLE:

**PROPOSED WAITING RESTRICTIONS  
SPRING MOUNT, HARROGATE**

DRAWN BY:

**PR**

SCALE:

**1:750**

CHECKED BY:

**PR**

SHEET SIZE:

**A4**

APPROVED:

**-**


DATE:

**APRIL 2023**

DRAWING NUMBER:

**A6-TM-TRO2023-H009**

GR: 429695, 456795

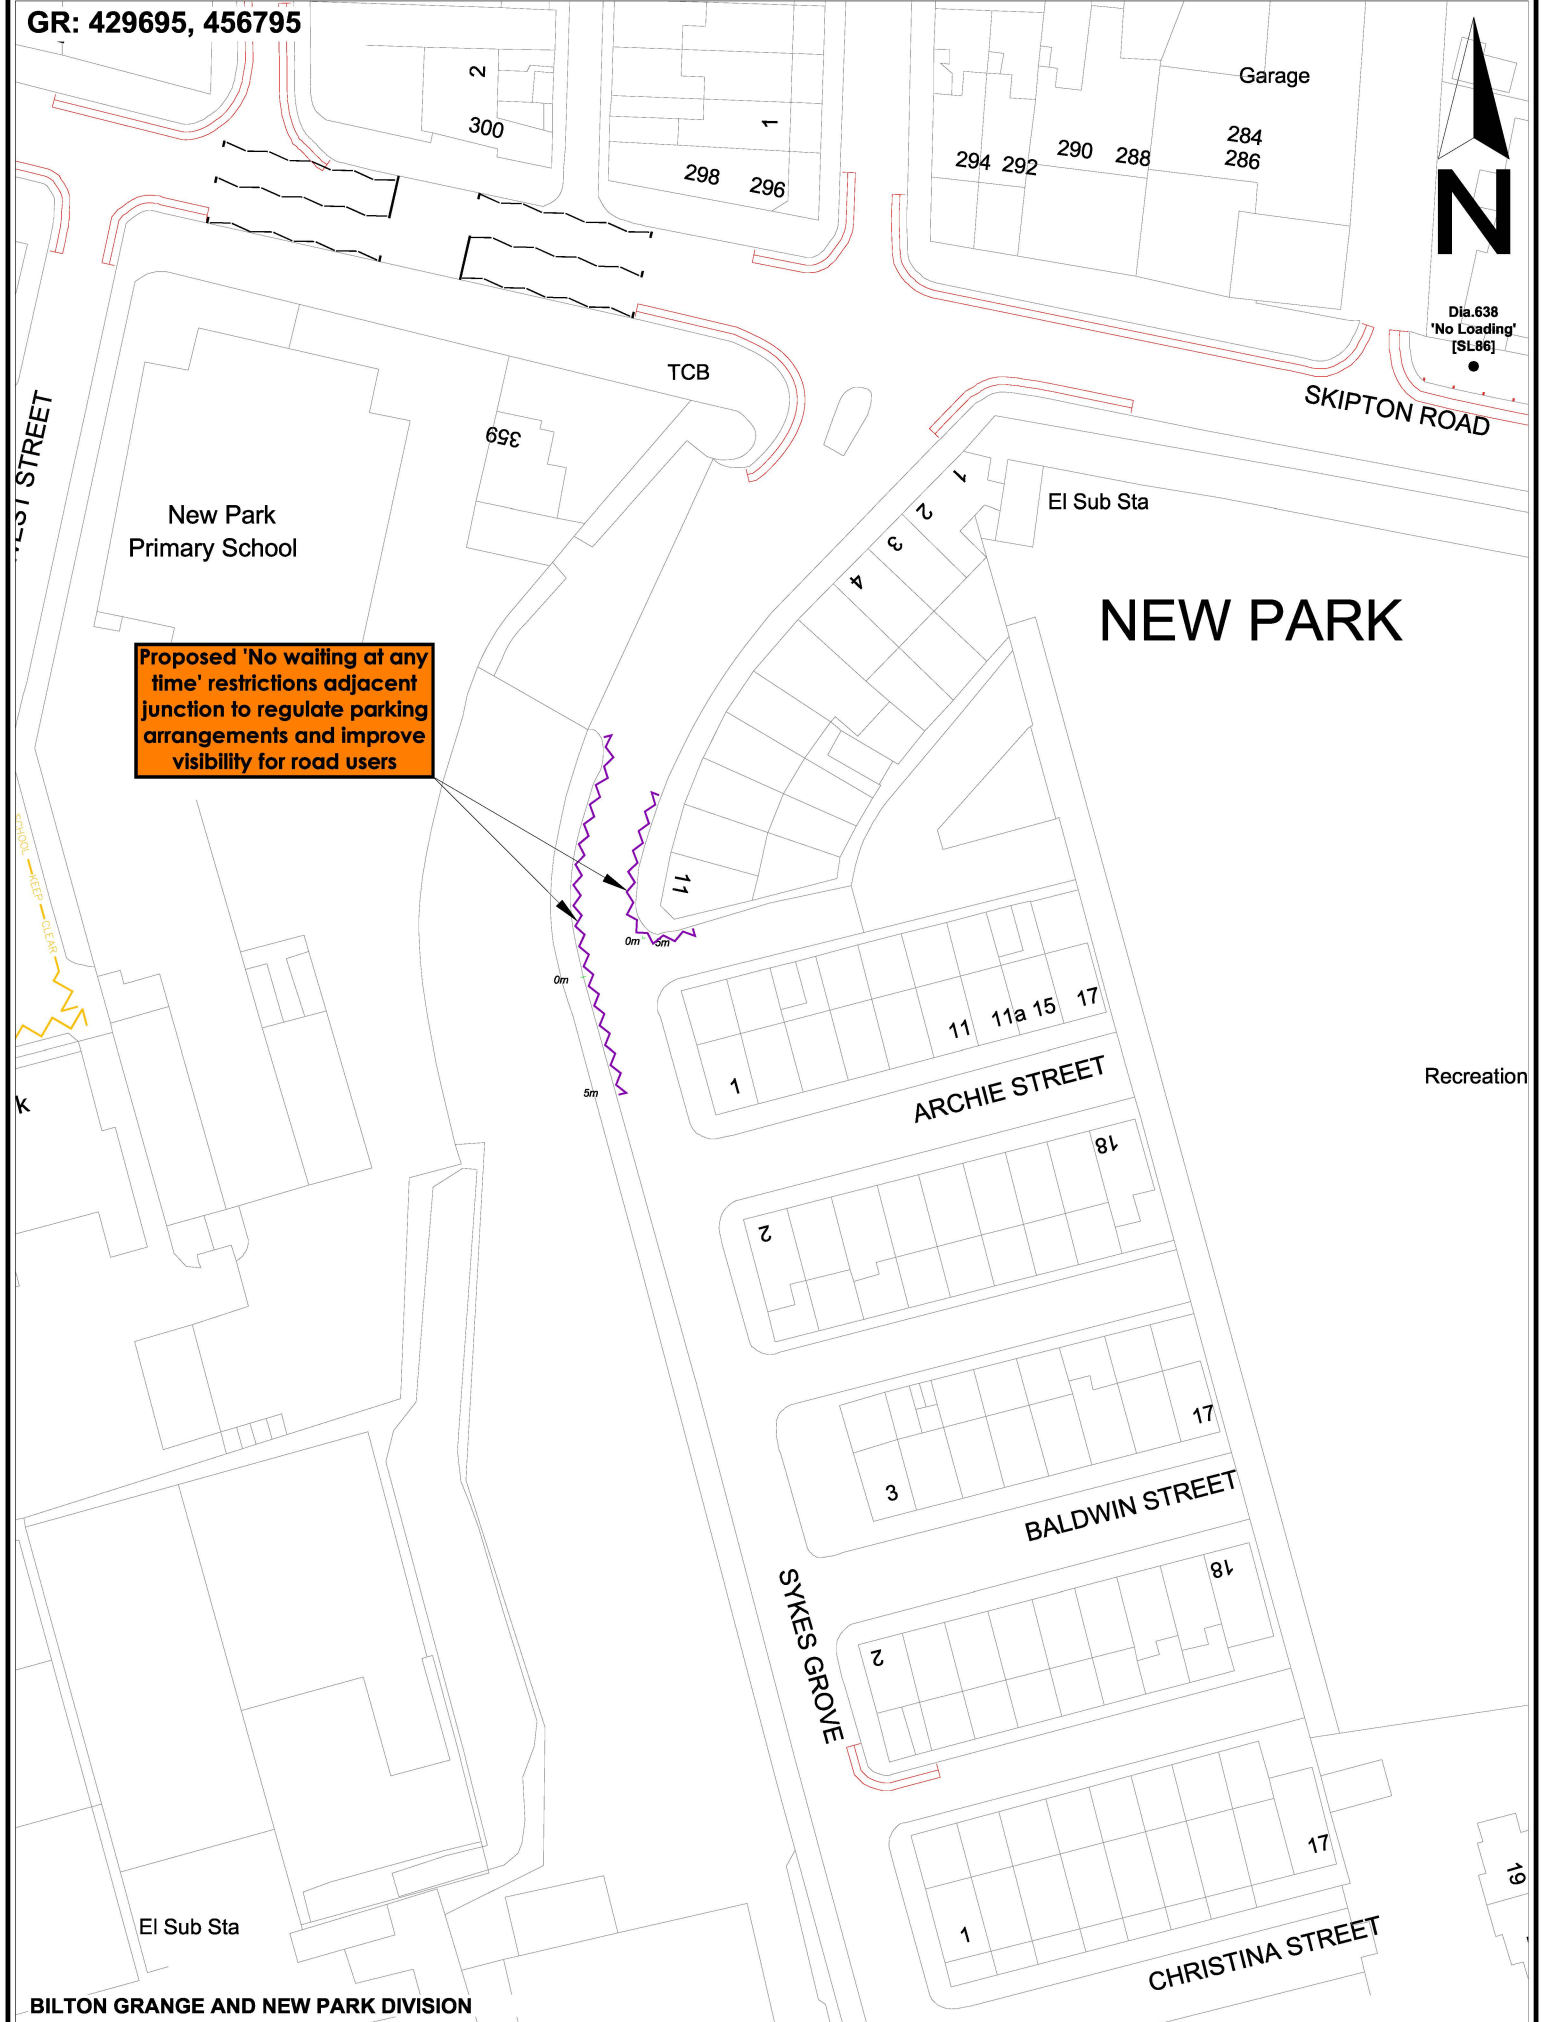

PROJECT:  
2023 TRAFFIC REGULATION ORDER REVIEW  
AREA 6 HIGHWAYS - BOROUGHBRIDGE

DRAWING TITLE:  
PROPOSED WAITING RESTRICTIONS  
SYKES GROVE, HARROGATE

DRAWN BY:	PR	SCALE:	1:750
CHECKED BY:	PR	SHEET SIZE:	A4
APPROVED:	-	DATE:	APRIL 2023
DRAWING NUMBER:	A6-TM-TRO2023-H010		