

Existing Disc parking to be revoked and replaced with new 'No waiting at any time' restriction across sub-station access gates

EI Sub Sta

Way)

SB


HIGH HARROGATE AND KINGSLEY DIVISION



PROJECT:
**2023 TRAFFIC REGULATION ORDER REVIEW
 AREA 6 HIGHWAYS - BOROUGHBRIDGE**

DRAWING TITLE:
**PROPOSED ALTERATION OF WAITING RESTRICTIONS/ DISC PARKING
 BOWER STREET (U1198), HARROGATE**

DRAWN BY:	PR	SCALE:	1:500
CHECKED BY:	PR	SHEET SIZE:	A4
APPROVED:	-	DATE:	MAY 2023
DRAWING NUMBER:	A6-TM-TRO2023-H017		

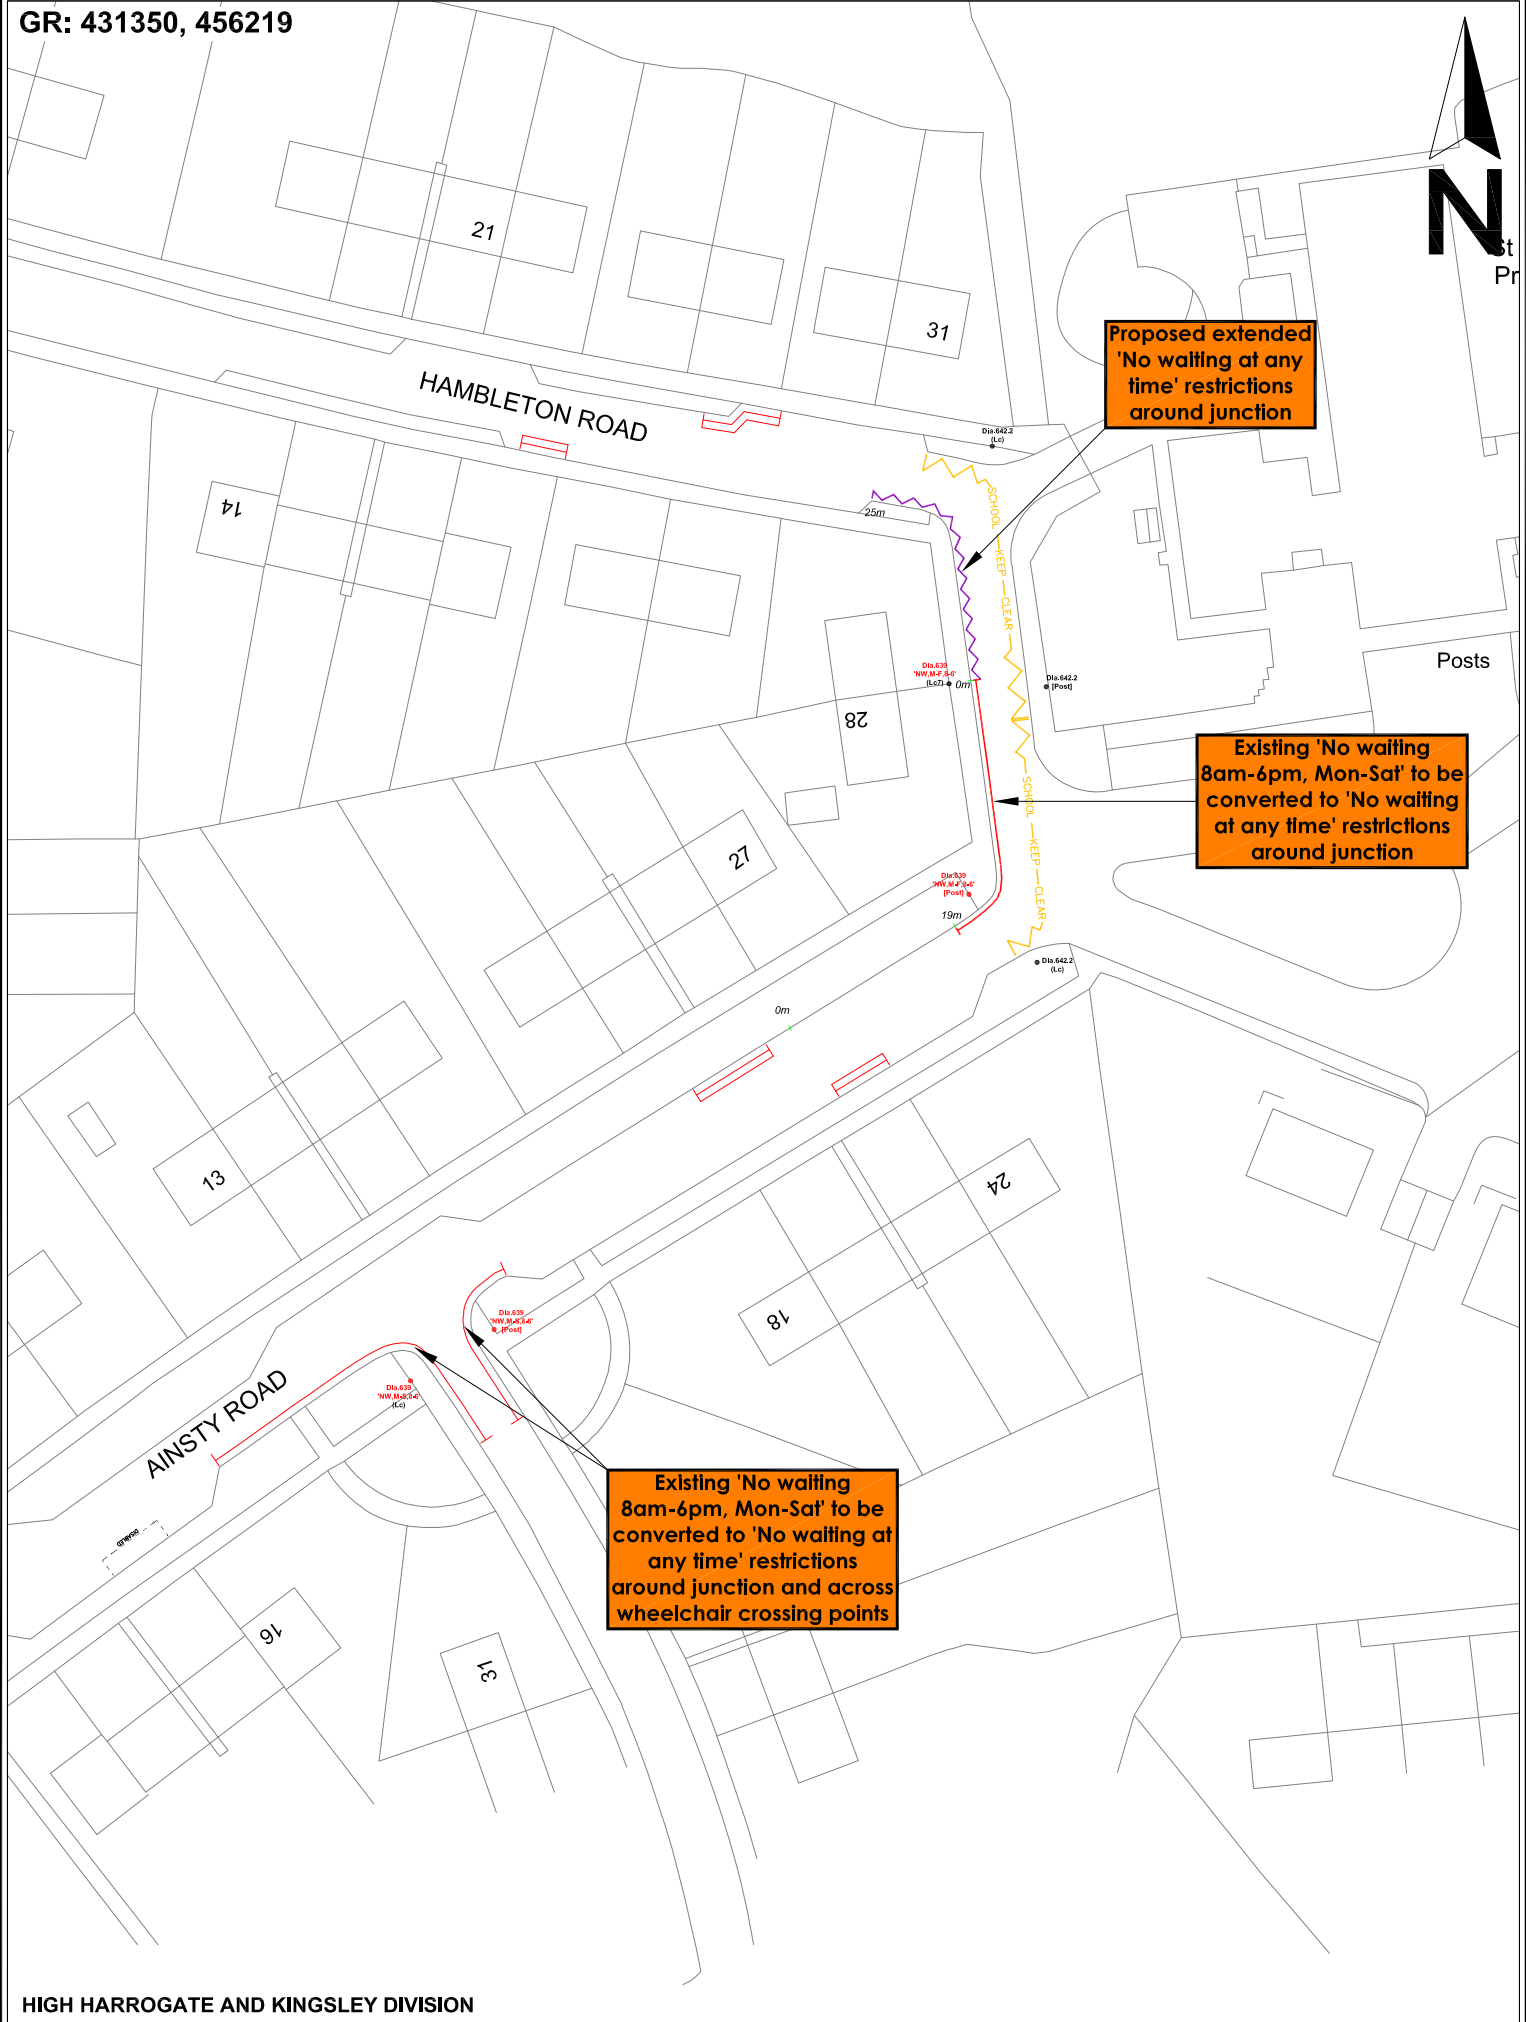

HIGH HARROGATE AND KINGSLEY DIVISION



PROJECT:
**2023 TRAFFIC REGULATION ORDER REVIEW
 AREA 6 HIGHWAYS - BOROUGHBRIDGE**

DRAWING TITLE:
**PROPOSED ALTERATION OF WAITING RESTRICTIONS
 HAMBLETON ROAD/ AINSTY ROAD, HARROGATE**

DRAWN BY:	PR	SCALE:	1:750
CHECKED BY:	PR	SHEET SIZE:	A4
APPROVED:	-	DATE:	MAY 2023
DRAWING NUMBER:	A6-TM-TRO2023-H018		



Proposed 'No waiting at any time' restrictions around junction and across wheelchair crossing points

Proposed 'No waiting at any time' restrictions around junction and across wheelchair crossing points


HIGH HARROGATE AND KINGSLEY DIVISION



PROJECT:
**2023 TRAFFIC REGULATION ORDER REVIEW
 AREA 6 HIGHWAYS - BOROUGHBRIDGE**

DRAWING TITLE:
**PROPOSED WAITING RESTRICTIONS
 MALDEN ROAD/ JESMOND ROAD/ RYDAL ROAD, HARROGATE**

DRAWN BY:	PR	SCALE:	1:1000
CHECKED BY:	PR	SHEET SIZE:	A4
APPROVED:	-	DATE:	MAY 2023
DRAWING NUMBER:	A6-TM-TRO2023-H019		

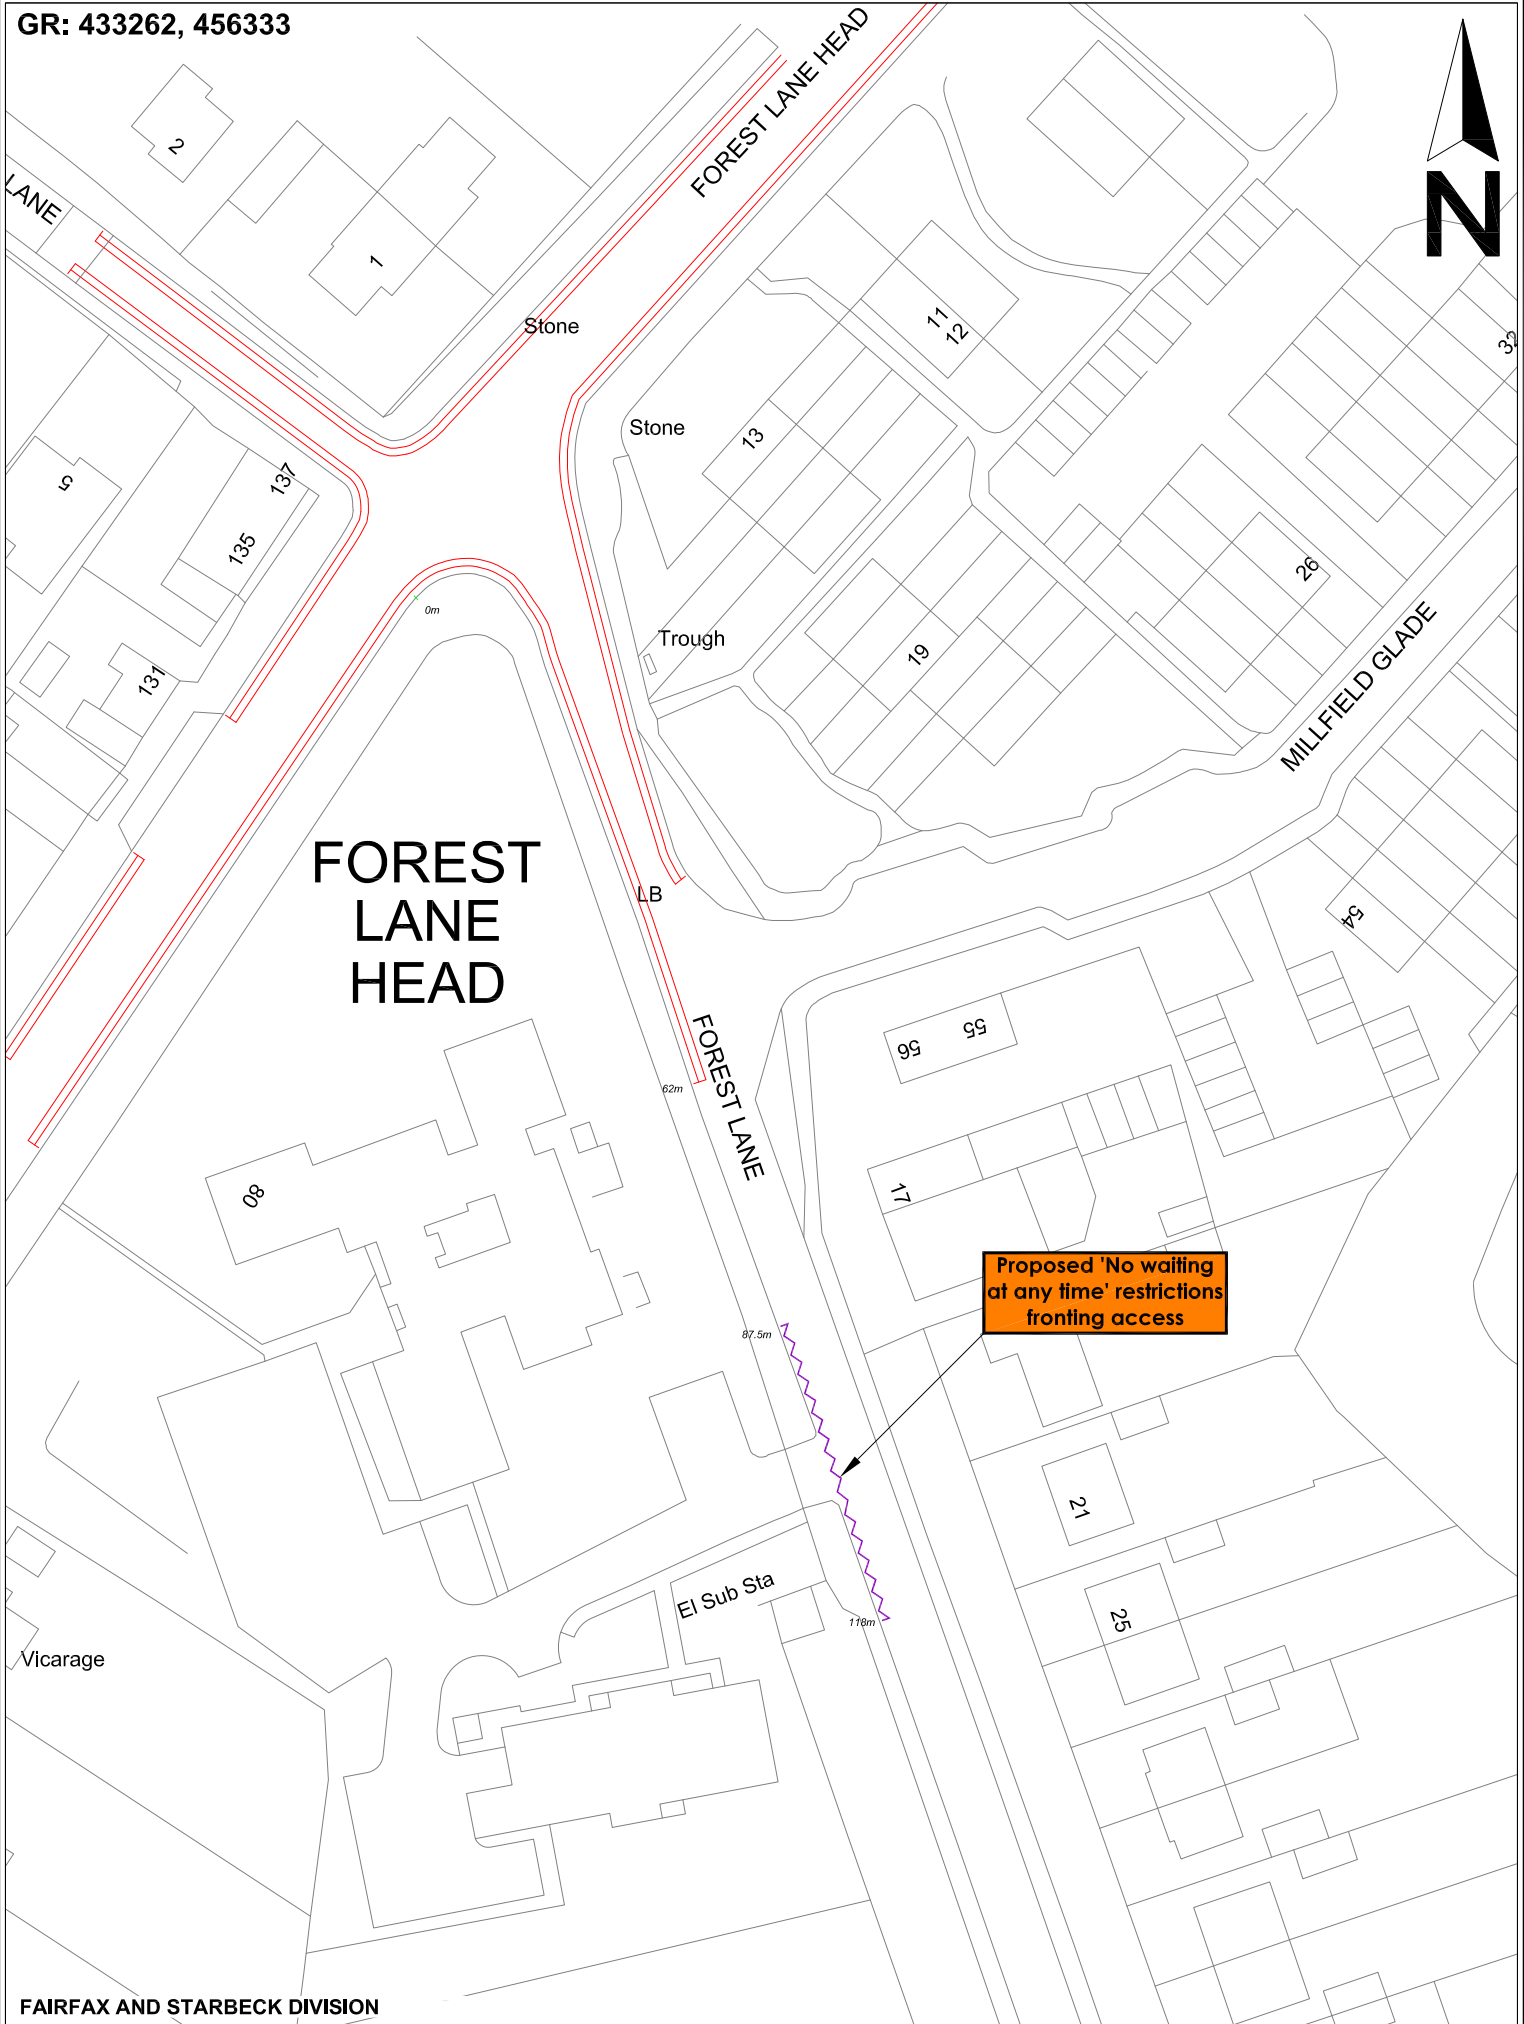

FOREST LANE HEAD

Proposed 'No waiting at any time' restrictions fronting access

FAIRFAX AND STARBECK DIVISION




PROJECT:
**2023 TRAFFIC REGULATION ORDER REVIEW
AREA 6 HIGHWAYS - BOROUGHBRIDGE**

DRAWING TITLE:
**PROPOSED WAITING RESTRICTIONS
FOREST LANE, HARROGATE**

DRAWN BY: PR	SCALE: 1:750
CHECKED BY: PR	SHEET SIZE: A4
APPROVED: -	DATE: MAY 2023
DRAWING NUMBER: A6-TM-TRO2023-H020	

ALL PLACE

STONEFALL DRIVE

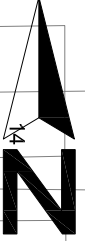

Existing 'No waiting at any time' restrictions provided for former bus stop access to be revoked

Proposed 'No waiting at any time' restrictions opposite junction

WEDDERBURN ROAD

WOODLANDS DR

BM 90.74m

El Sub Sta

FAIRFAX AND STARBECK DIVISION



PROJECT:
2023 TRAFFIC REGULATION ORDER REVIEW
AREA 6 HIGHWAYS - BOROUGHBRIDGE

DRAWING TITLE:
PROPOSED ALTERATIONS TO WAITING RESTRICTIONS
WEDDERBURN ROAD, HARROGATE

DRAWN BY:	PR	SCALE:	1:750
CHECKED BY:	PR	SHEET SIZE:	A4
APPROVED:	-	DATE:	MAY 2023
DRAWING NUMBER:	A6-TM-TRO2023-H021		