

Proposed extension of
'No waiting at any
time' restrictions
adjacent junction


HARLOW AND ST GEORGES DIVISION



PROJECT:
**2023 TRAFFIC REGULATION ORDER REVIEW
AREA 6 HIGHWAYS - BOROUGHBRIDGE**

DRAWING TITLE:
**PROPOSED EXTENSION OF WAITING RESTRICTIONS
RICHMOND AVENUE, HARROGATE**

DRAWN BY:	PR	SCALE:	1:750
CHECKED BY:	PR	SHEET SIZE:	A4
APPROVED:	-	DATE:	MAY 2023
DRAWING NUMBER:	A6-TM-TRO2023-H012		

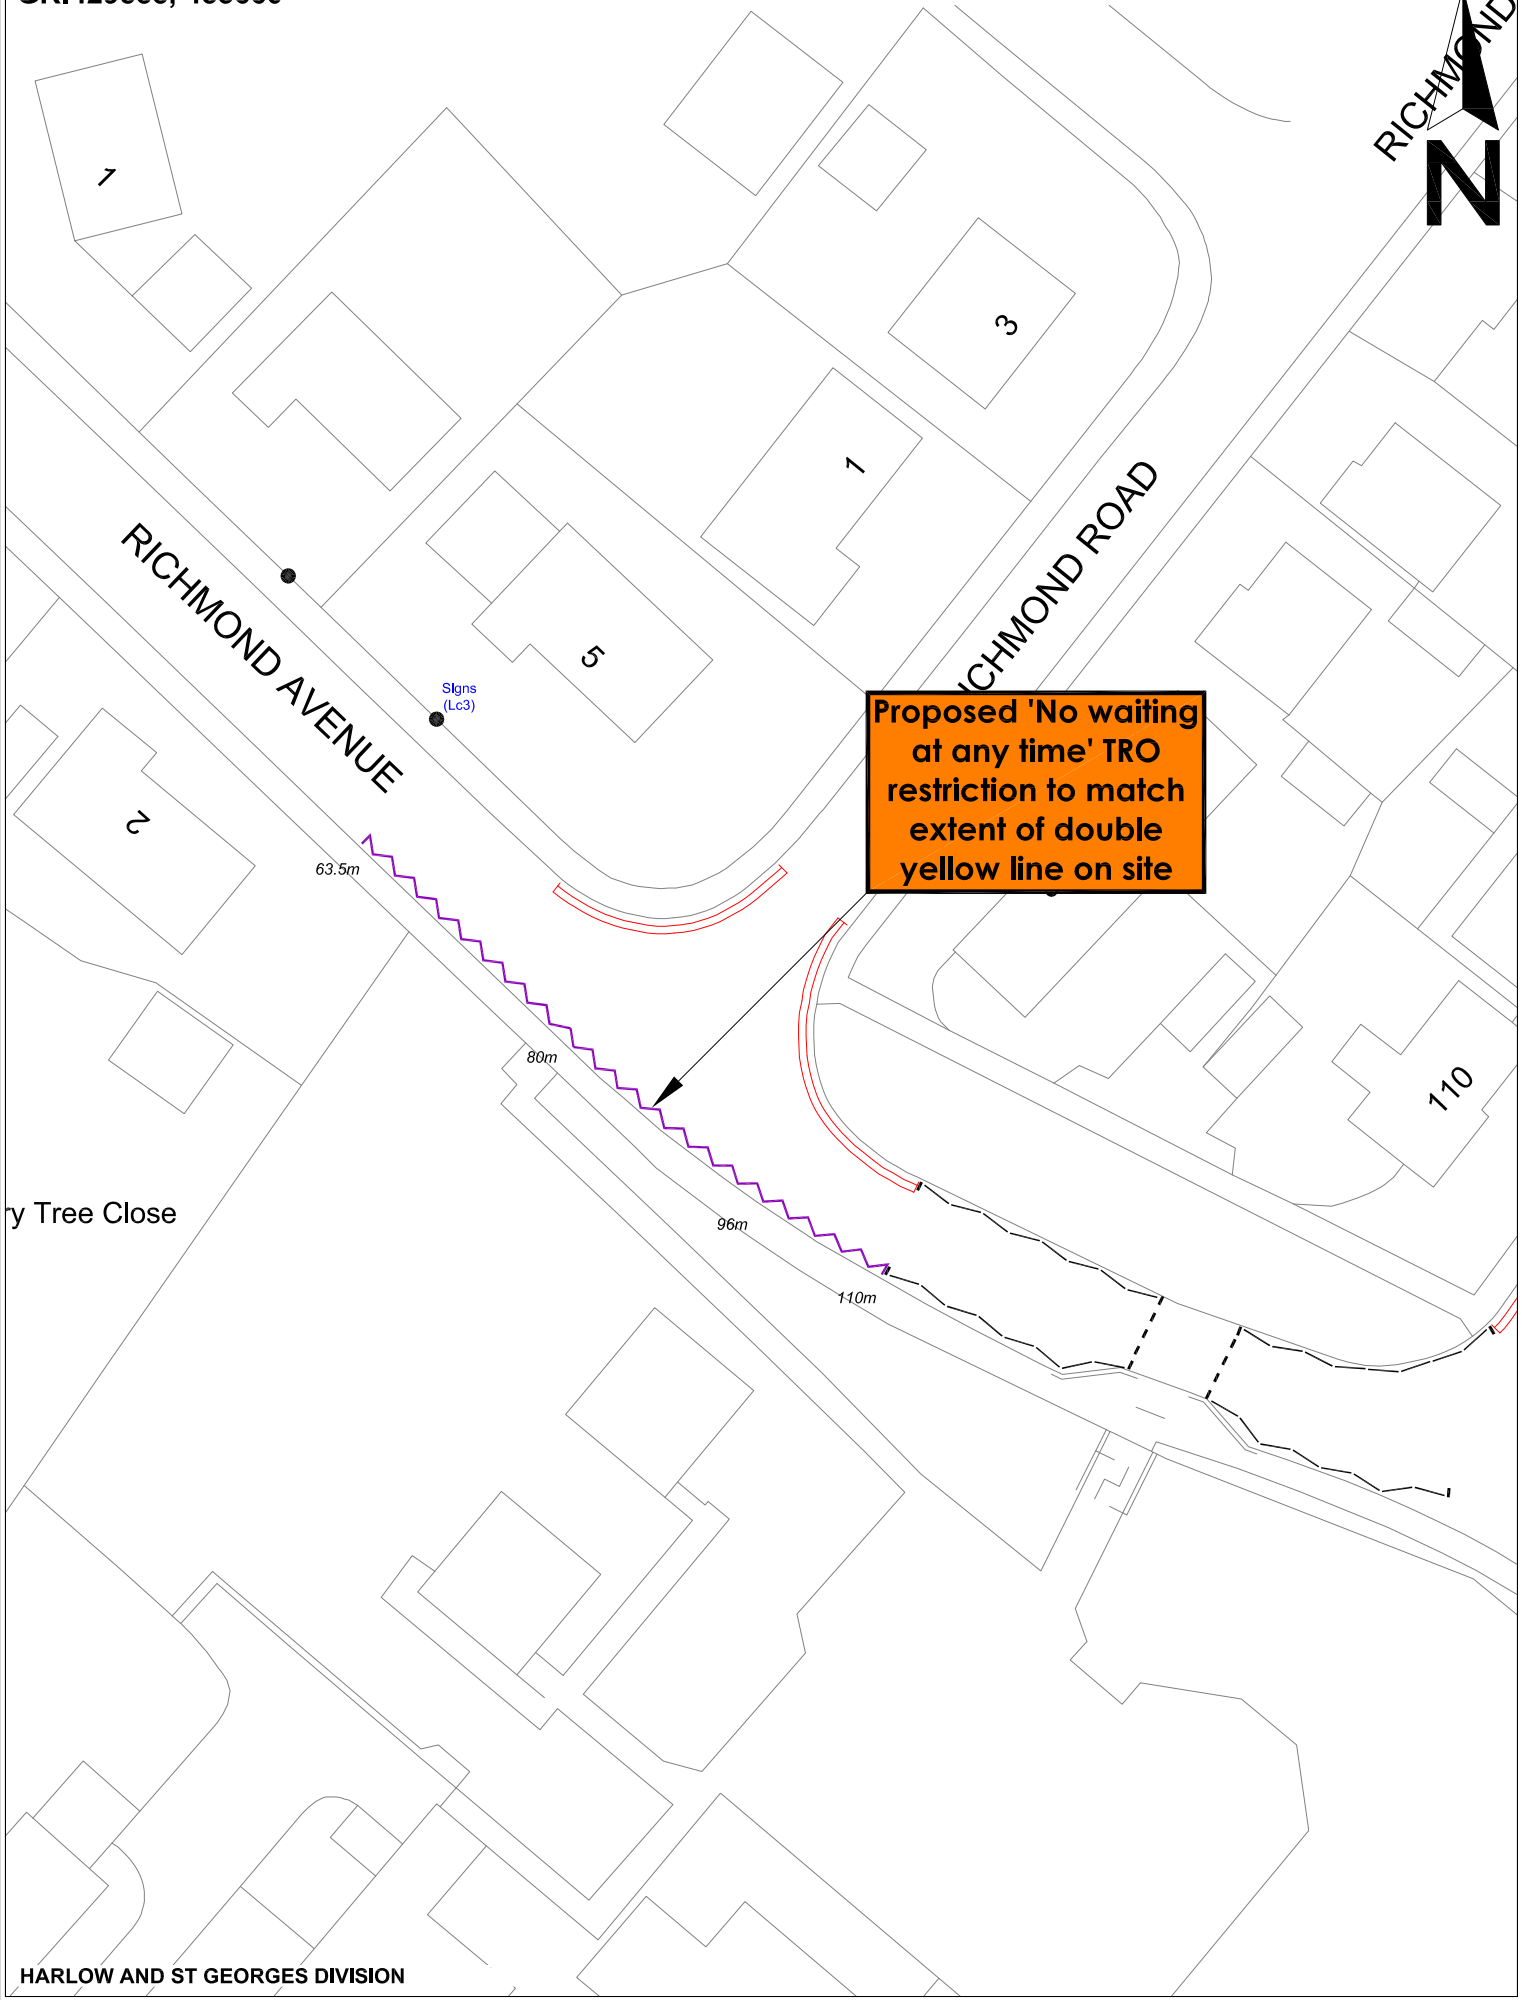


HARLOW AND ST GEORGES DIVISION



PROJECT:
**2023 TRAFFIC REGULATION ORDER REVIEW
AREA 6 HIGHWAYS - BOROUGHBRIDGE**

DRAWING TITLE:
**PROPOSED AMENDMENT TO TRO TO MATCH WAITING RESTRICTIONS
RICHMOND AVENUE, HARROGATE**

DRAWN BY:	PR	SCALE:	1:500
CHECKED BY:	PR	SHEET SIZE:	A4
APPROVED:	-	DATE:	MAY 2023
DRAWING NUMBER:	A6-TM-TRO2023-H013		

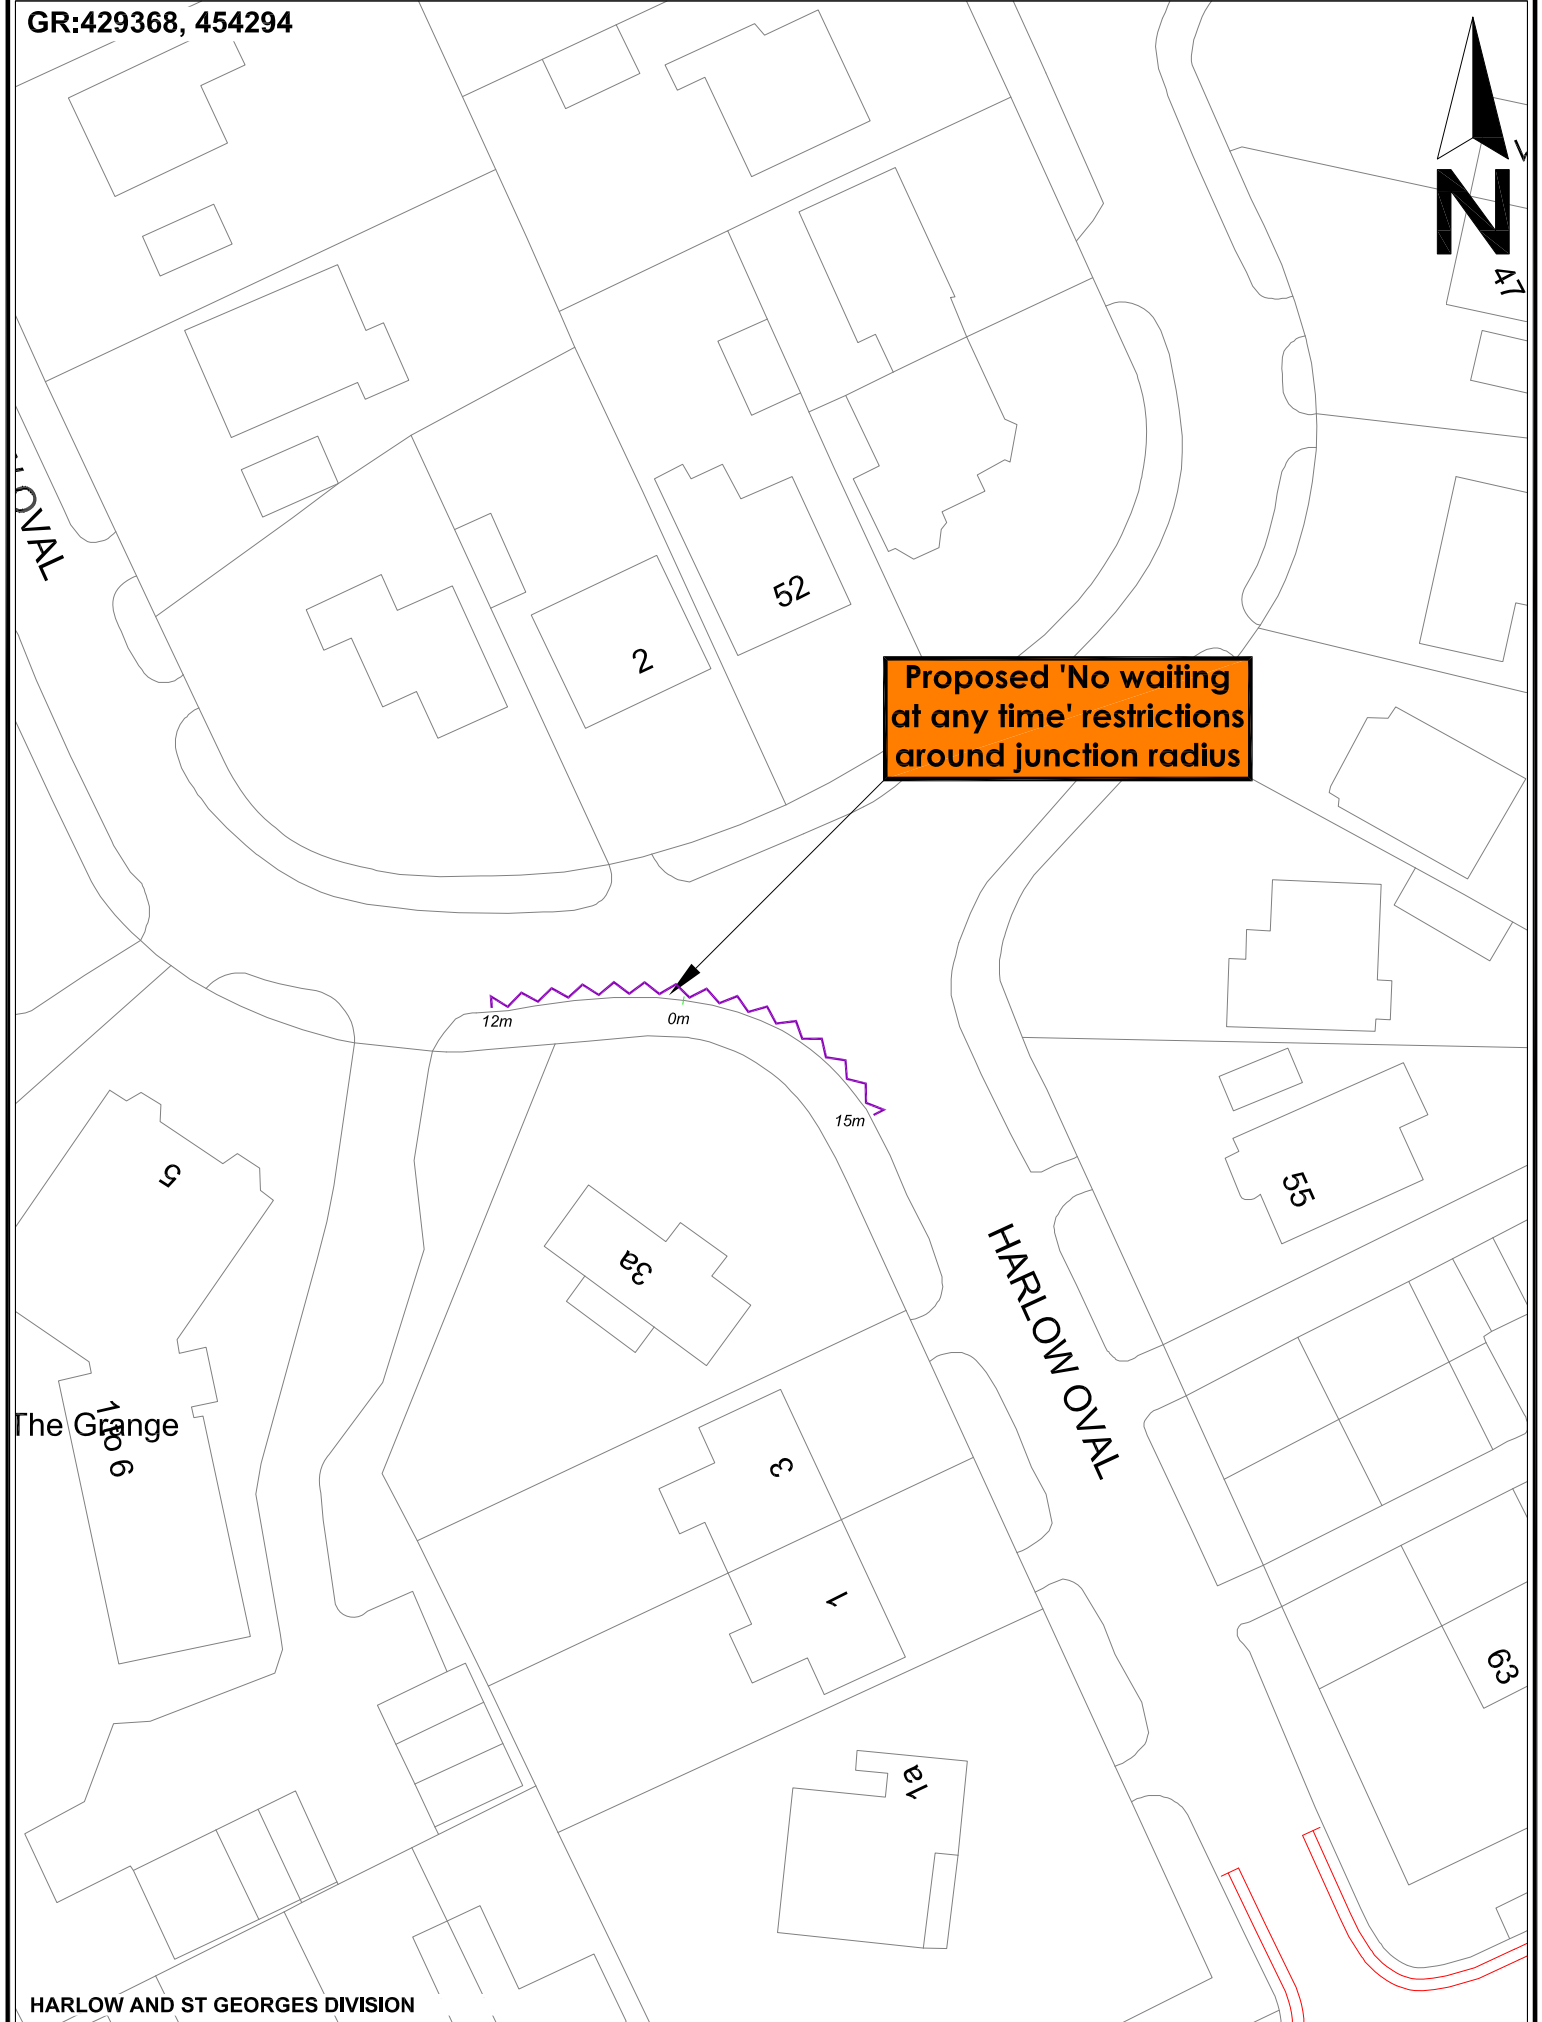

HARLOW AND ST GEORGES DIVISION



PROJECT:
**2023 TRAFFIC REGULATION ORDER REVIEW
AREA 6 HIGHWAYS - BOROUGHBRIDGE**

DRAWING TITLE:
**PROPOSED WAITING RESTRICTIONS
HARLOW OVAL, HARROGATE**

DRAWN BY:	PR	SCALE:	1:500
CHECKED BY:	PR	SHEET SIZE:	A4
APPROVED:	-	DATE:	MAY 2023
DRAWING NUMBER:	A6-TM-TRO2023-H014		



Diamond Mews

44b

42

40

4m

135

1

3

5

137

ROAD

COLD BATH

0m

10m

10m

12m

46

2

37

Proposed extension of
'No waiting at any time'
restrictions adjacent
junctions

147

12m

8m

0m

WEST CLIFFE GROVE

1

West Cliffe
Corner

1 to 6

The Limes

155

QUEEN'S ROAD

6

VALLEY GARDENS - CENTRAL DIVISION



PROJECT:

2023 TRAFFIC REGULATION ORDER REVIEW
AREA 6 HIGHWAYS - BOROUGHBRIDGE

DRAWING TITLE:

PROPOSED EXTENSION OF WAITING RESTRICTIONS
COLD BATH ROAD, HARROGATE

DRAWN BY:

PR

SCALE:

1:500

CHECKED BY:

PR

SHEET SIZE:

A4

APPROVED:

-

DATE:

MAY 2023

DRAWING NUMBER:

A6-TM-TRO2023-H015



Erect new Disc Zone W2 sign on new 76mm post in footway - sign at 2.1m mounting height

Existing 'No waiting at any time' restrictions converted to Zone W2 disc parking

Section of Disc parking to be converted to 'No waiting at any time' restriction enable access/egress to Stray Court

Take down existing Disc Zone W2 sign and reinstall on new 76mm post in footway 5m north of current position. Demolish existing signpost and reinstate footway.

VALLEY GARDENS - CENTRAL DIVISION



© Crown Copyright, North Yorkshire County Council, 100017946 (2023).

PROJECT:
2023 TRAFFIC REGULATION ORDER REVIEW
AREA 6 HIGHWAYS - BOROUGHBRIDGE

DRAWING TITLE:
PROPOSED EXTENSION OF WAITING RESTRICTIONS
VICTORIA ROAD, HARROGATE

DRAWN BY:	PR	SCALE:	1:750
CHECKED BY:	PR	SHEET SIZE:	A4
APPROVED:	-	DATE:	MAY 2023
DRAWING NUMBER:	A6-TM-TRO2023-H016		