


Proposed Speed Limit Change to 40MPH

North Lake
7.6m

NORTH

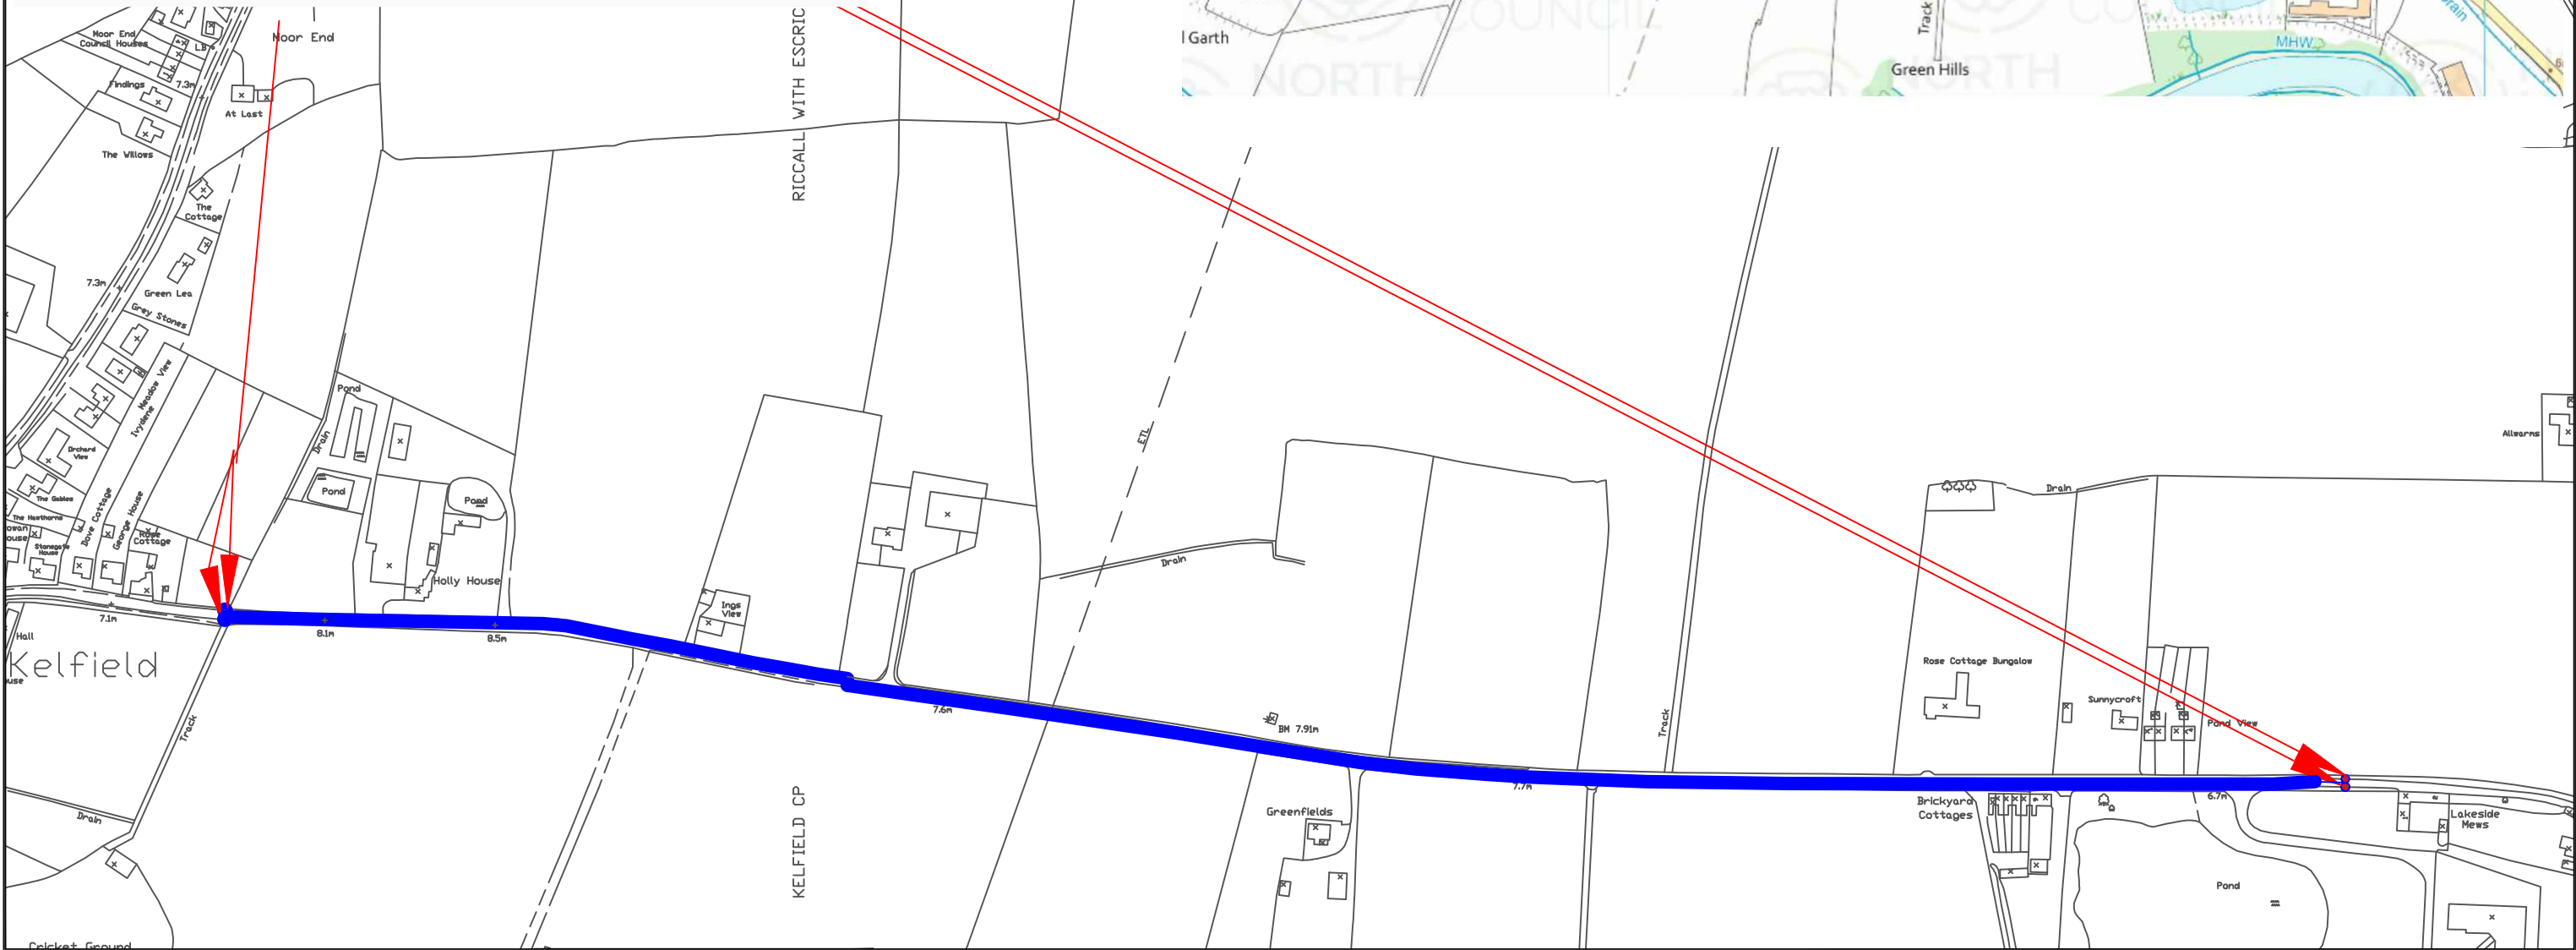

PROJECT :- Riccall Lane, Kelfield

DRG. TITLE :- 40Mph Speed Limit TRO

DRAWN KUNAL SWAMI	ORIGINAL DRAWING SIZE 297 x 421 (A3)	SCALE:- NTS
CHECKED	CONTRACT DRAWING No	DATE:- 2023
APPROVED/AUTHORISED	DRAWING No :- /	
Computer Filename :		

© Crown Copyright and Database Rights (2023) Ordnance Survey 100017946	REV.	REVISION DETAILS	BY	DATE
			CHECKED	APPROVED