



NOTES:

This drawing is produced from Ordnance Survey data and therefore may contain slight inaccuracies when compared with site measurements.


KEY:



Existing Double yellow line road markings.



Proposed Double yellow line road markings.

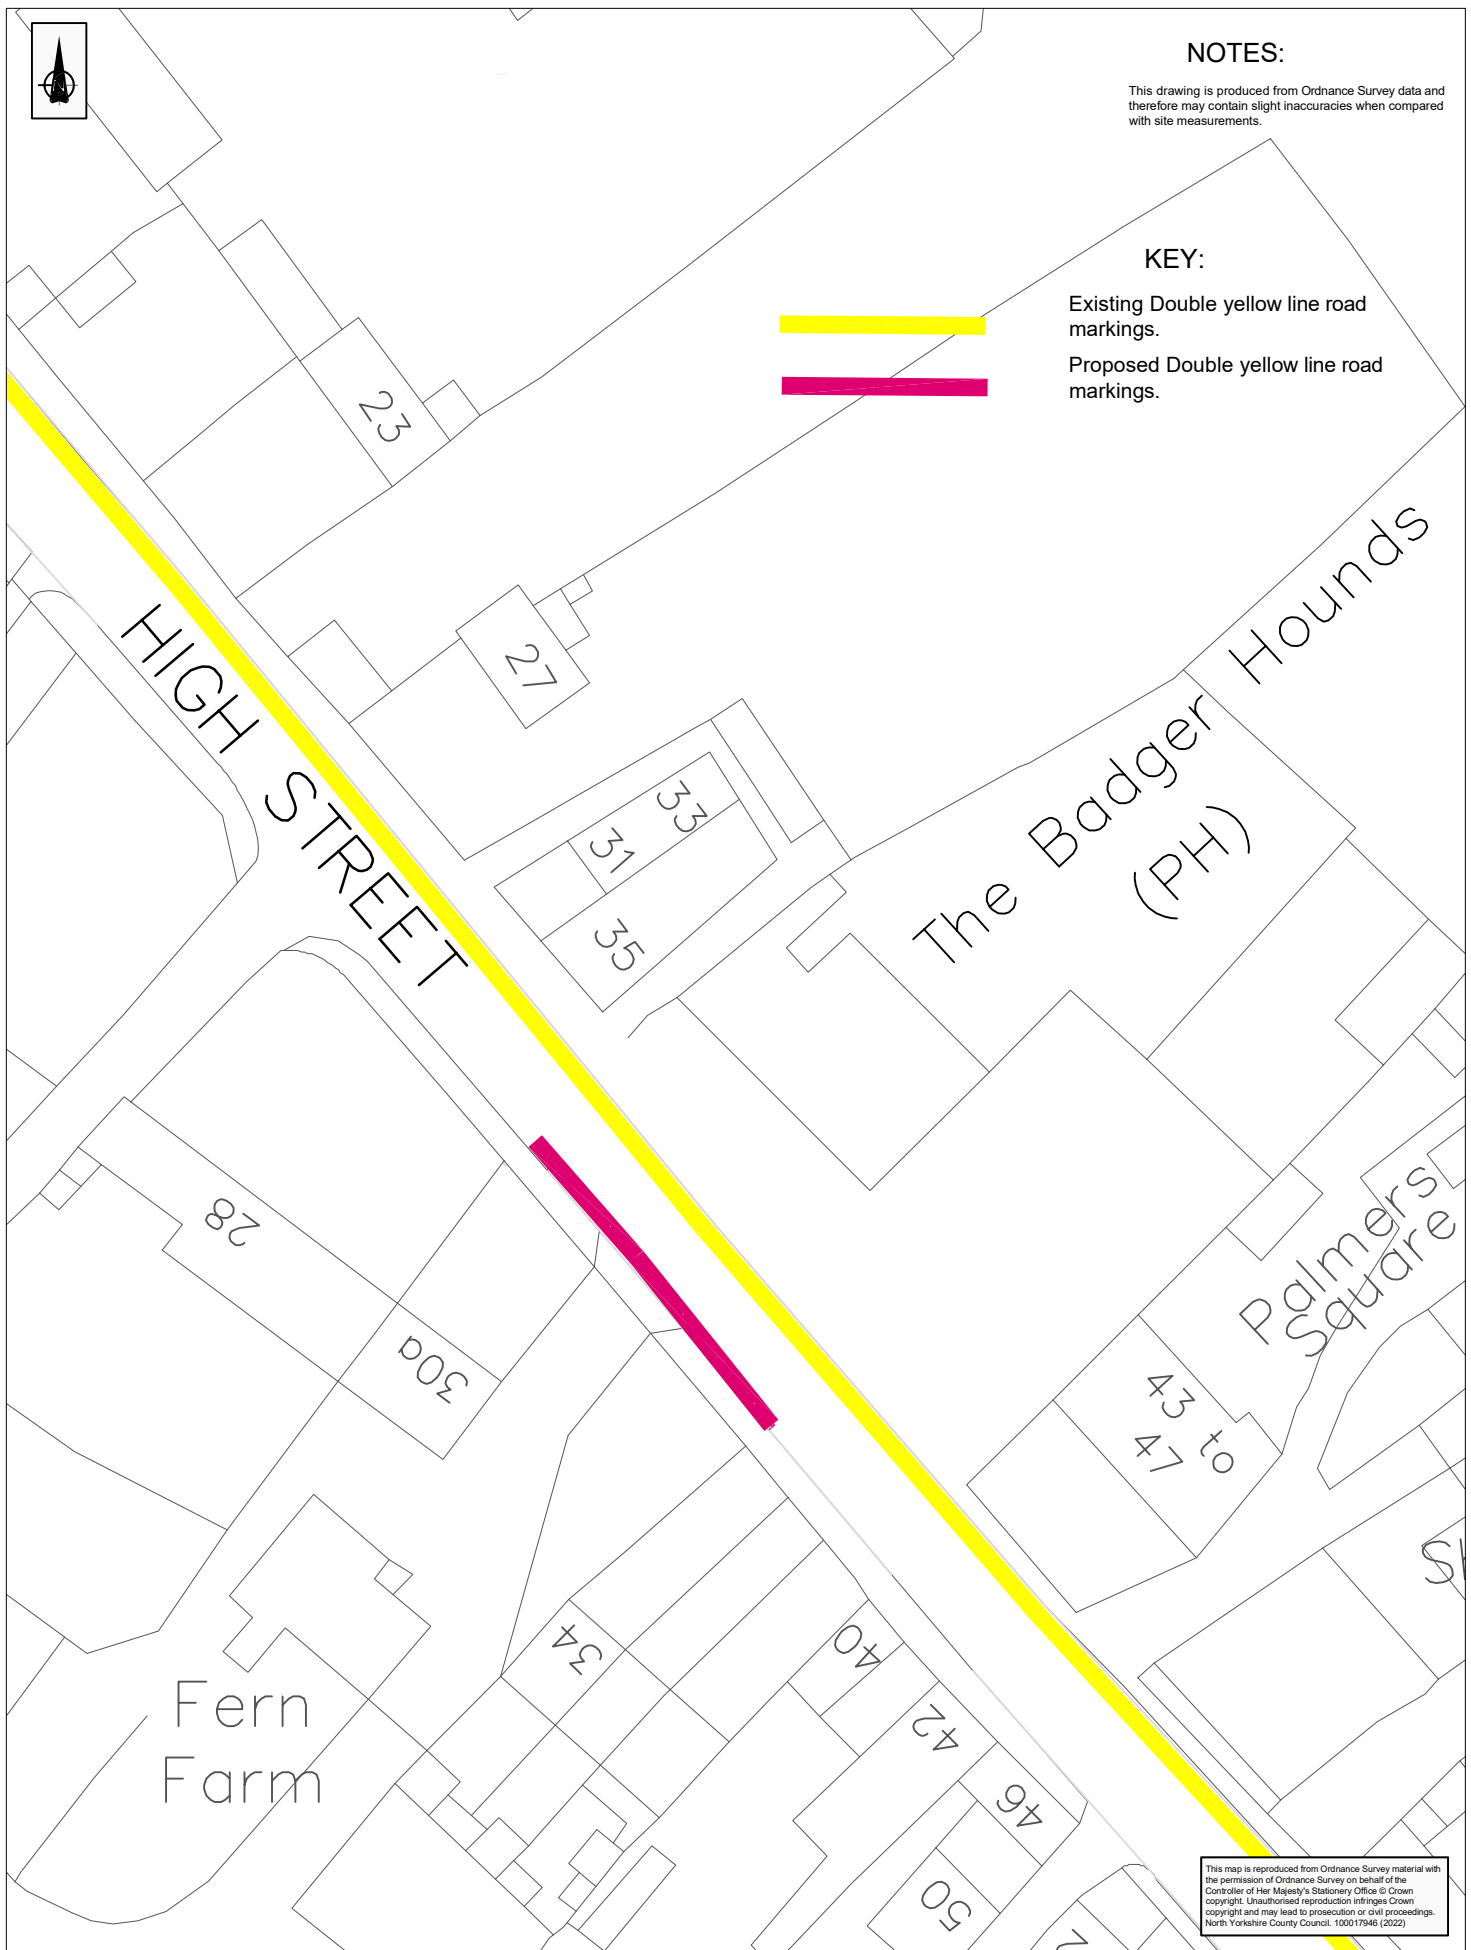

This map is reproduced from Ordnance Survey material with the permission of Ordnance Survey on behalf of the Controller of Her Majesty's Stationery Office © Crown copyright. Unauthorised reproduction infringes Crown copyright and may lead to prosecution or civil proceedings. North Yorkshire County Council. 100017946 (2022)



Area Office 3
Discovery Way
Whitby
North Yorkshire
YO22 4PZ
Tel: 0300 1312131

Project High Street Hinderwell
Reconsultation

Drawing title Consultation Plan
No Waiting at anytime restrictions

Drawing number A3.0931.2 Rev ** Drawn by G Lyth
Scale N.T.S. Checked by

Rev	Rev. Date	Purpose of revision	Drawn	Checked	Reviewed	Approved