


ONLY

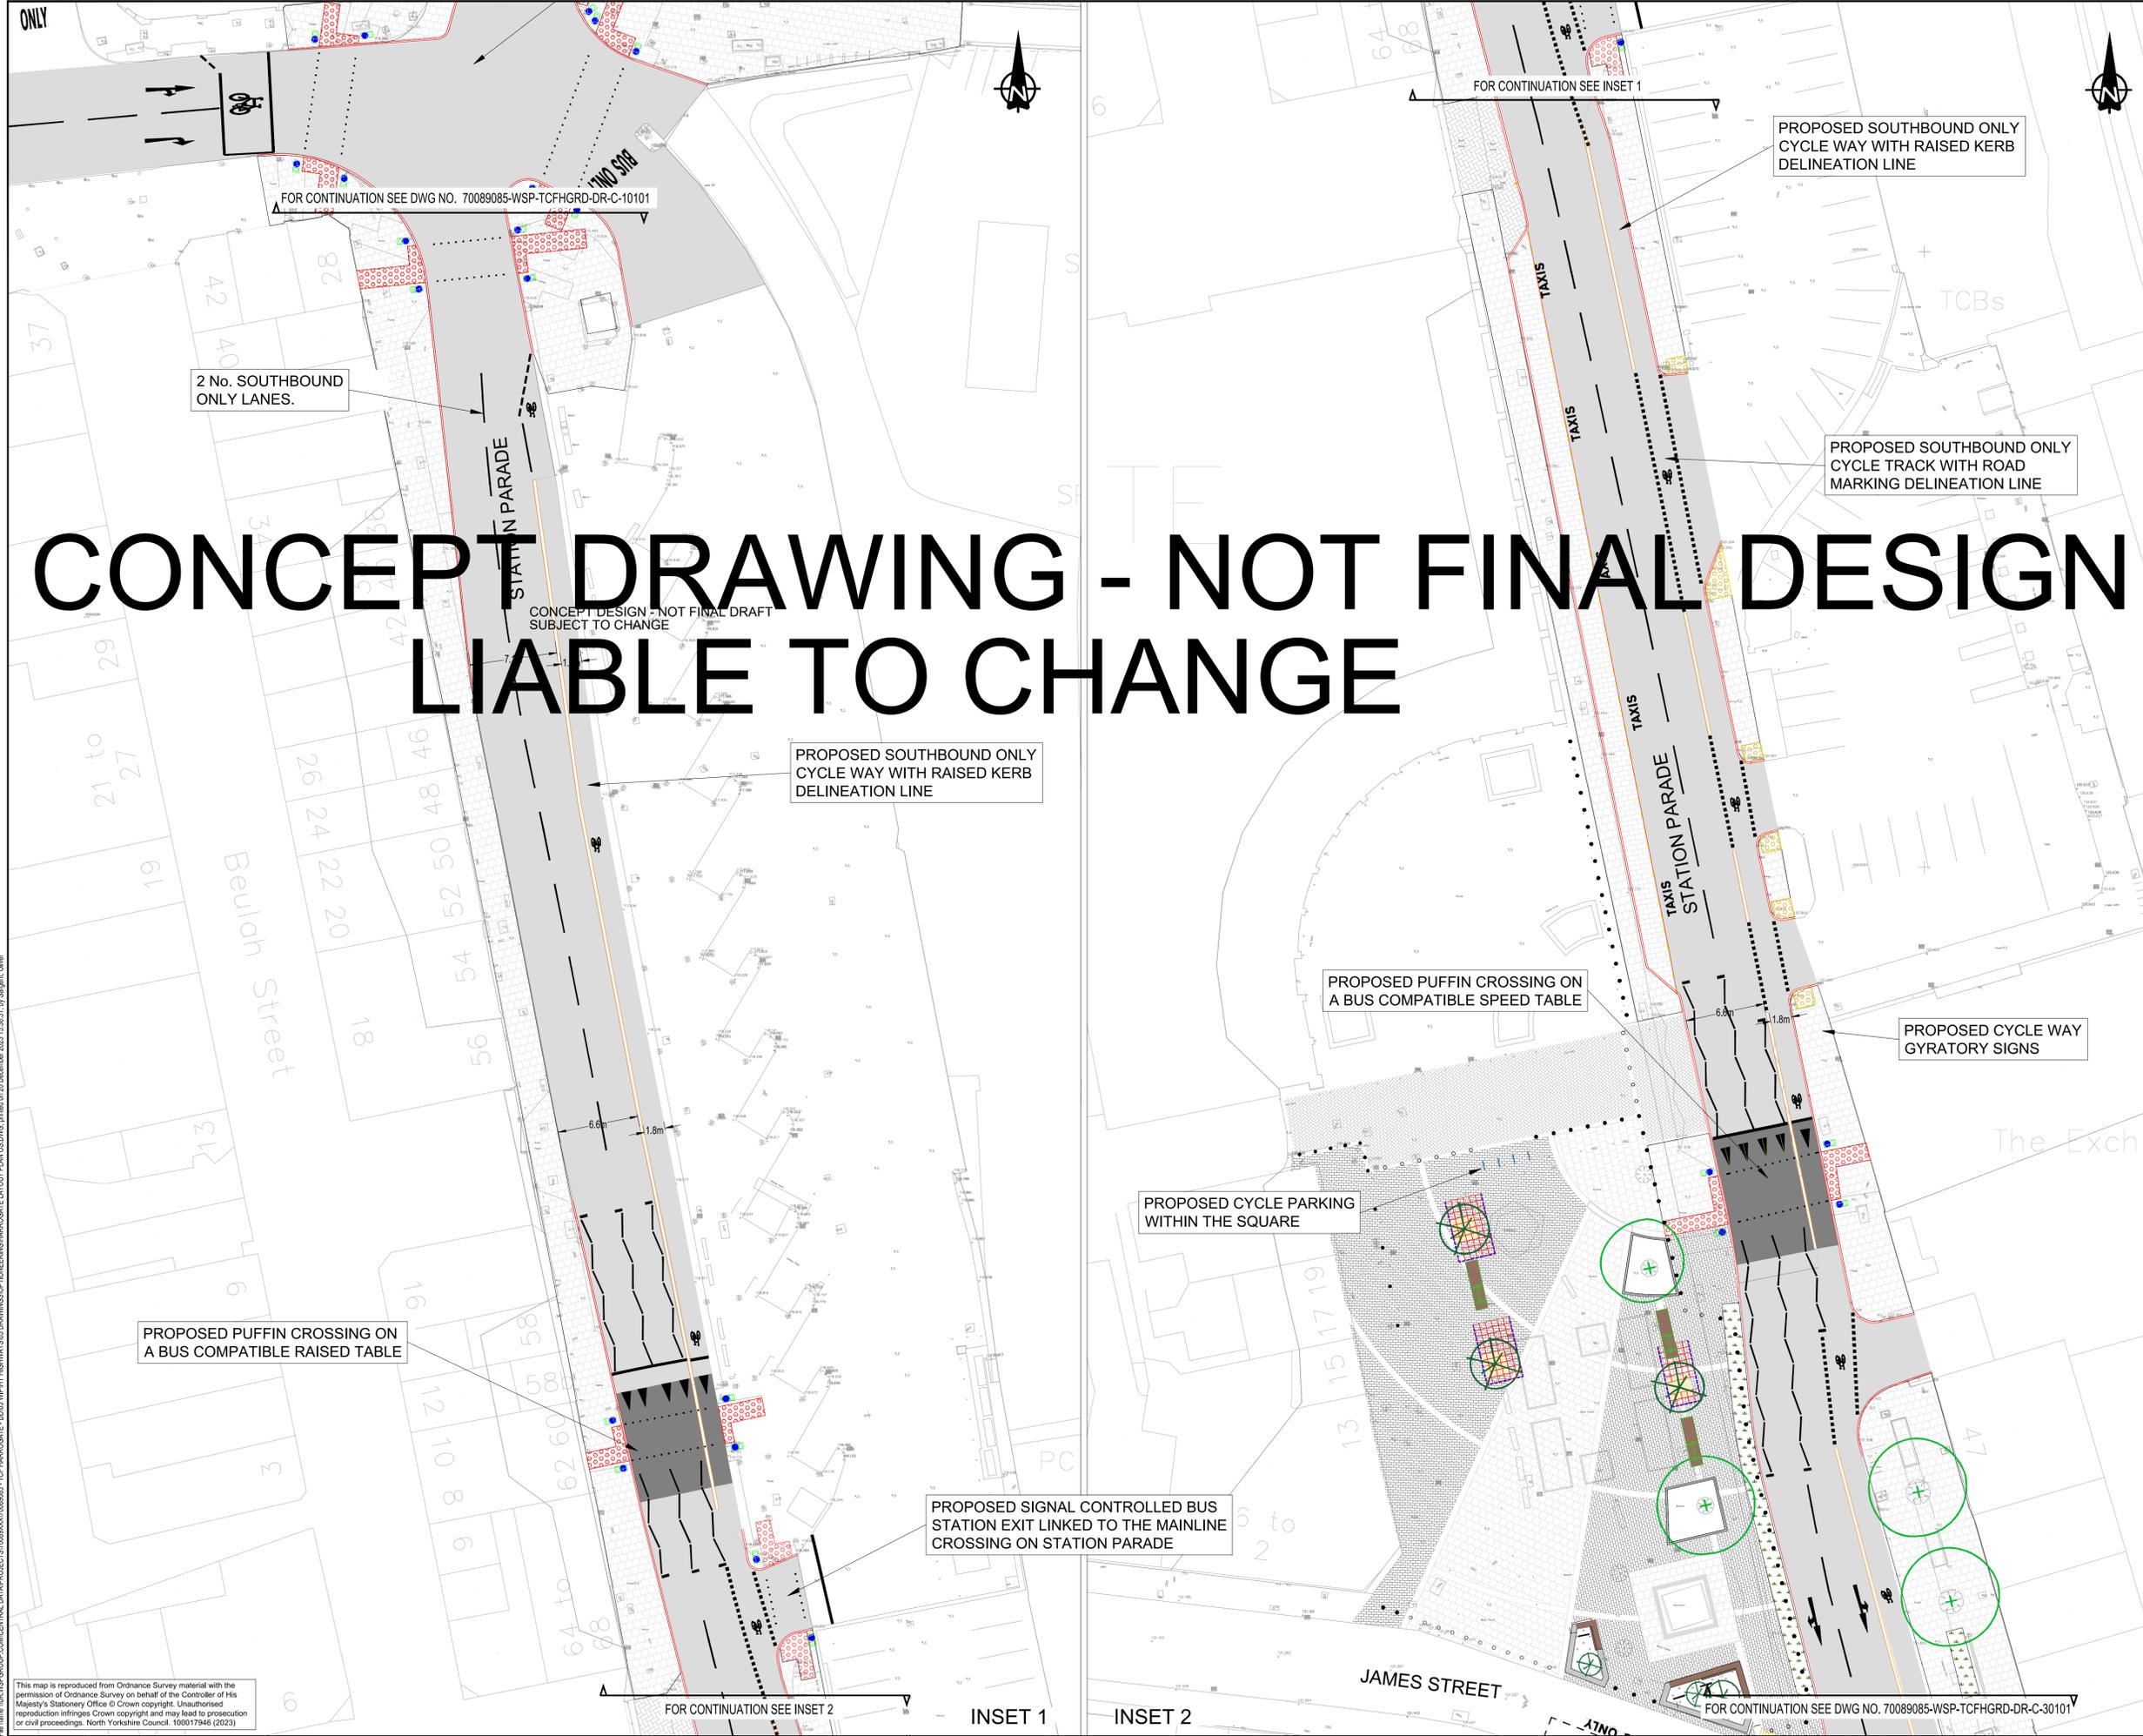

CONCEPT DRAWING - NOT FINAL DESIGN LIABLE TO CHANGE

CONCEPT DESIGN - NOT FINAL DRAFT
SUBJECT TO CHANGE

- NOTES**
- THIS DRAWING SHOULD BE READ IN CONJUNCTION WITH ALL RELEVANT DOCUMENTATION, DRAWINGS AND STANDARD DETAILS
 - DIMENSIONS SHALL NOT BE SCALED FROM THIS DRAWING. ALL DIMENSIONS ARE SHOWN IN METERS.
 - ALL SIGNAL CONTROLLED JUNCTIONS WITHIN THE SCHEME EXTENTS TO BE UPGRADED TO ACCOMMODATE A NEW MOVA SYSTEM.

KEY

	OS / TOPOGRAPHICAL SURVEY INFORMATION
	PROPOSED NEW KERB LINE
	PROPOSED CYCLE TRACK BUFFER
	PLANE OFF AND RESURFACE ASPHALT CARRIAGEWAY
	RAISED PEDESTRIAN CROSSING
	PAVING SETTS
	VEHICULAR ACCESS AREAS
	DECORATIVE PAVING SETTS
	PAVING SLABS
	RED BLISTER TACTILE PAVING
	BUFF BLISTER TACTILE PAVING
	INDICATIVE SIGNAL POLE LOCATION
	PROPOSED TREE PIT
	PERMANENT HVM BOLLARDS AT 1.2m CENTRES
	REMOVABLE HVM BOLLARDS AT 1.2m CENTRES
	PROPOSED CYCLE STANDS
	PROPOSED BENCH
	PROPOSED RAIN GARDEN
	EXISTING TREE TO BE RETAINED

0 2.5 5 7.5 10 12.5m
SCALE 1:250

P01	20/12/2023	EBI	FIRST ISSUE	PF-W	DM
REV	DATE	BY	DESCRIPTION	CHK	APP

DRAWING STATUS: **S0 - WORK IN PROGRESS**

Dale House, Mount View, Standard Way Business Park, Northallerton, DL6 2YD, UK
T+ 44 (0) 1753 575000
wsp.com

NORTH YORKSHIRE COUNCIL

SITE/PROJECT: **HARROGATE TCF REVISED PROPOSAL**

TITLE: **GENERAL ARRANGEMENT STATION PARADE CENTRAL**

SCALE @ A1: 1:250	CHECKED: PF-W	APPROVED: DM
PROJECT NO: 70089085	DESIGNED: EBI	DATE: 20/12/23

DRAWING NO: 70089085-WSP-TCFHGRD-DR-C-20101	REV: P01
---	----------

© WSP UK Ltd

This map is reproduced from Ordnance Survey material with the permission of Ordnance Survey on behalf of the Controller of Her Majesty's Stationery Office © Crown copyright. Unauthorised reproduction infringes Crown copyright and may lead to prosecution or civil proceedings. North Yorkshire Council, 100017946 (2023)