


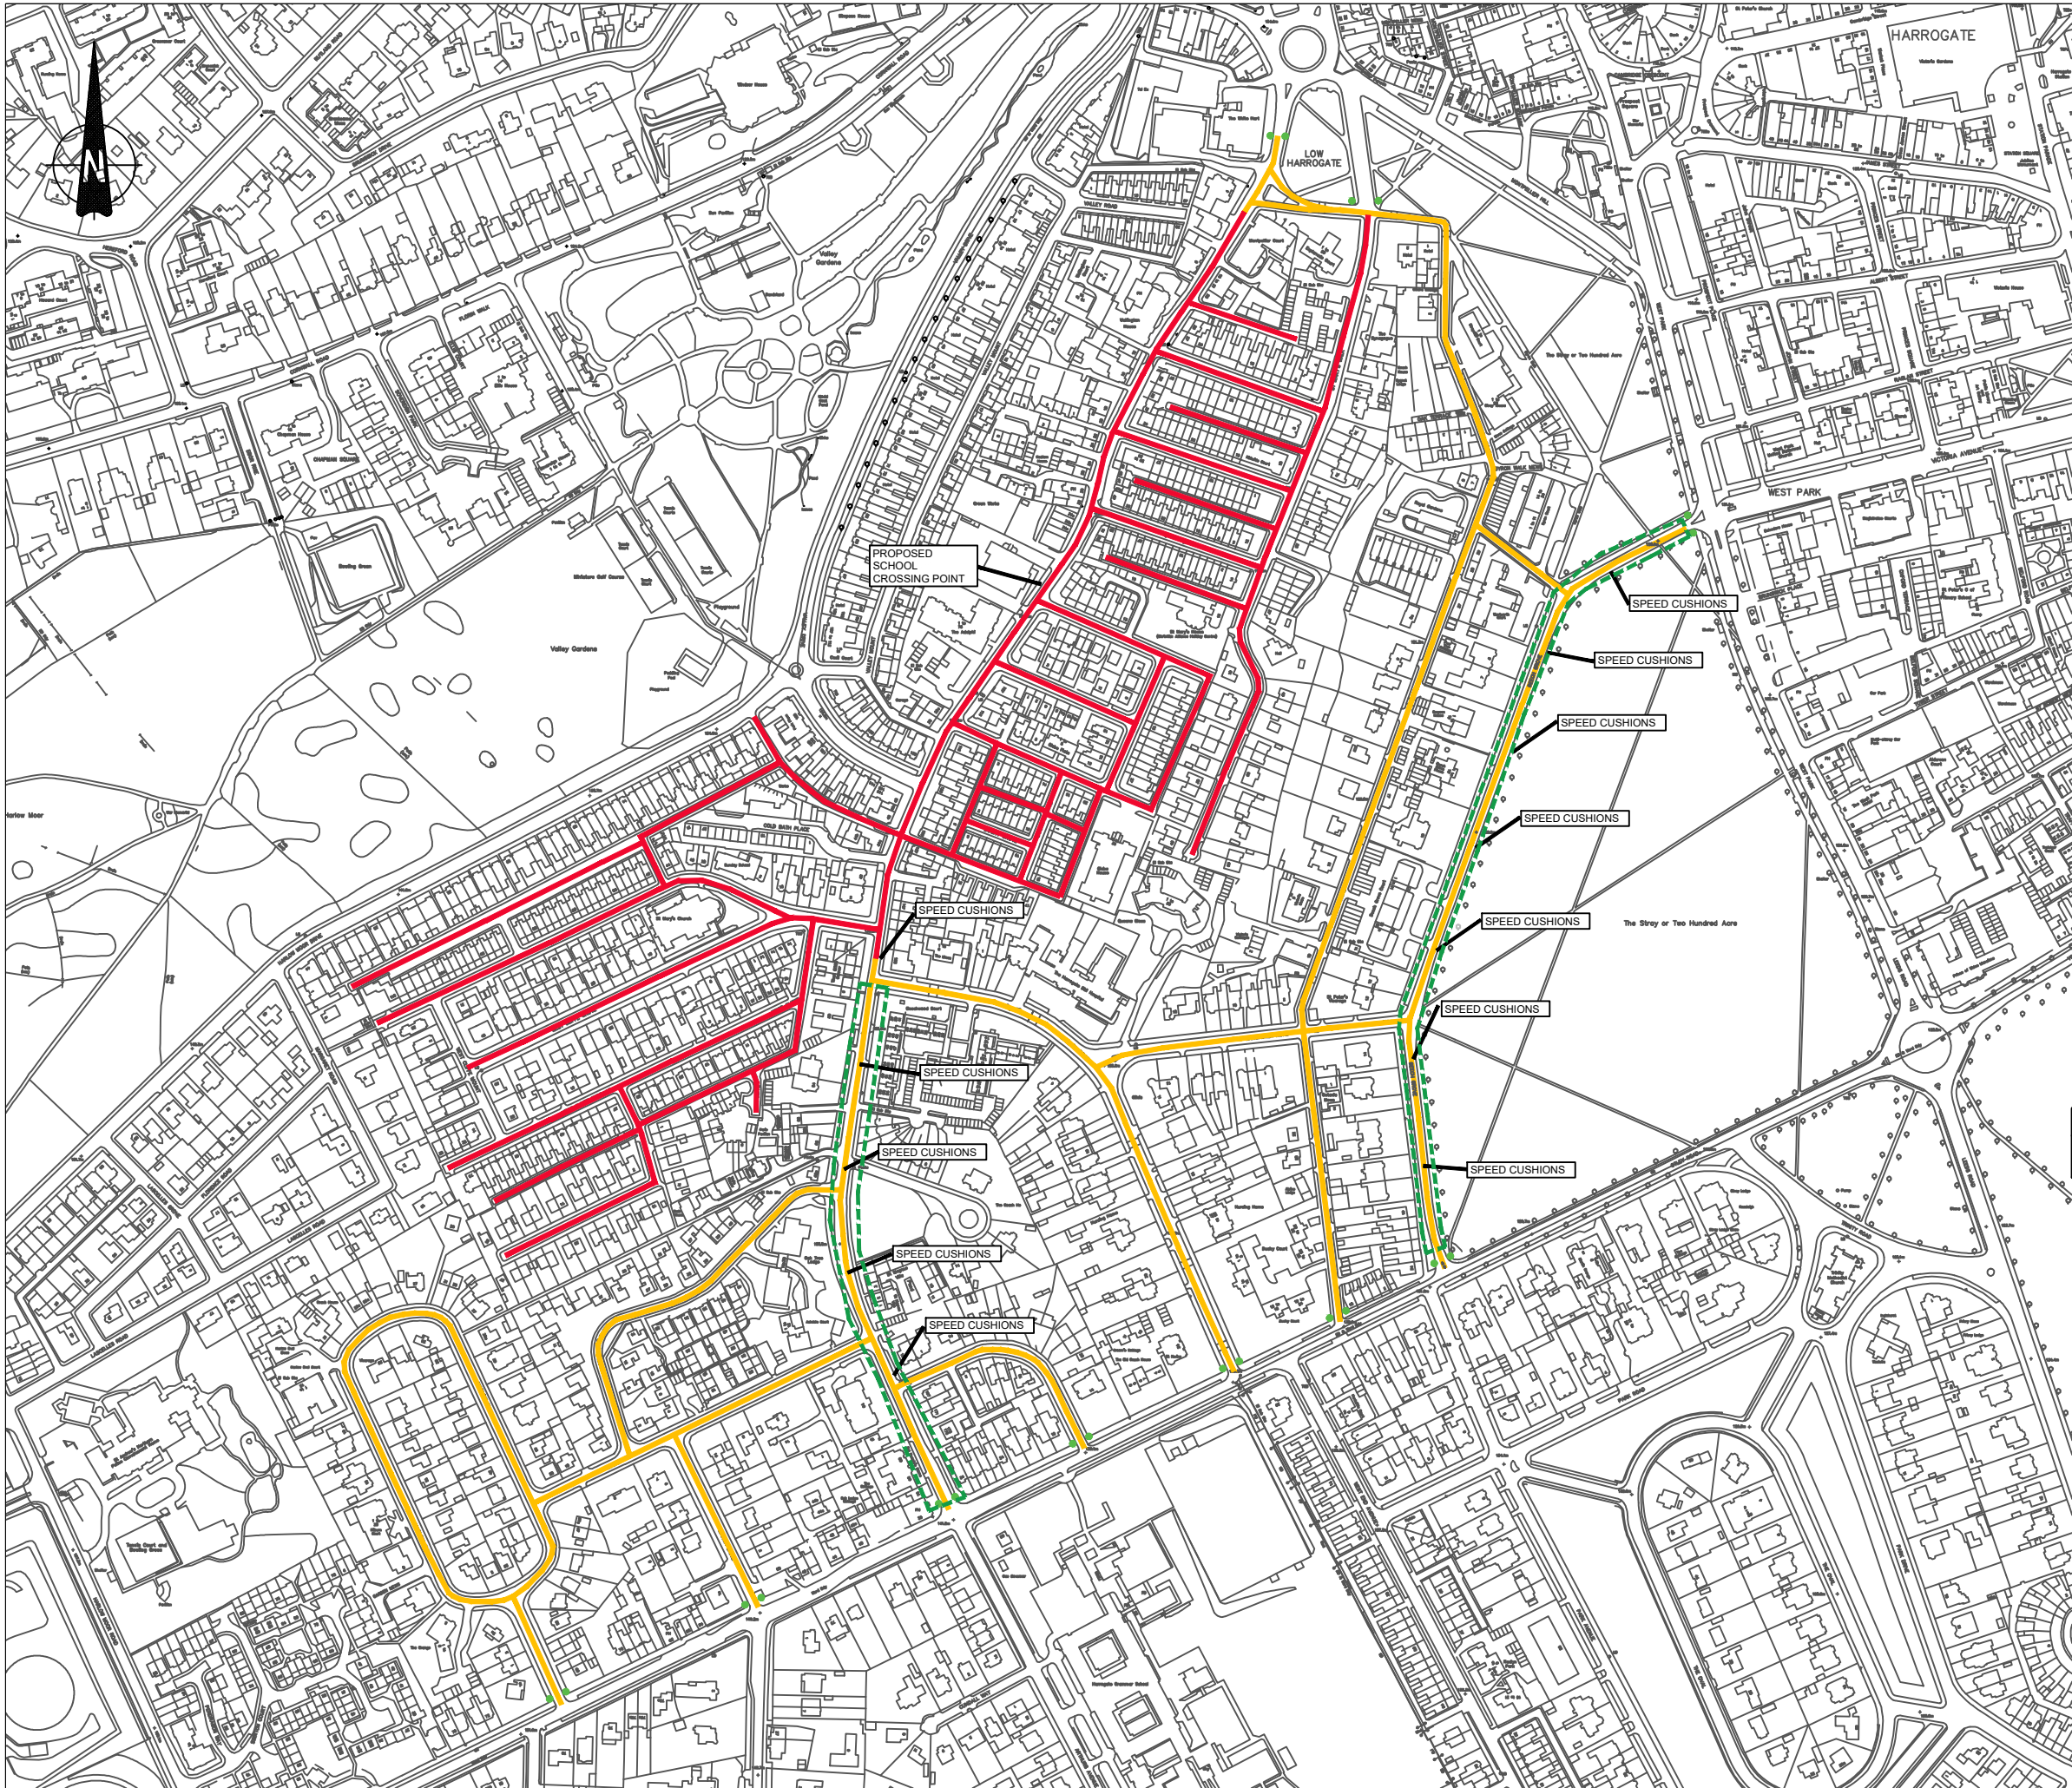

- NOTES:**
- DO NOT SCALE FROM THIS DRAWING.
 - THIS DRAWING IS BASED ON ORDNANCE SURVEY TILES THEREFORE THERE MAY BE INACCURACIES IN THE LAYOUT.
 - FOR DETAILS OF TRAFFIC CALMING FEATURES PLEASE REFER TO DRAWINGS NO:
NY2419-APP-SD-CBR-DR-CH-XX-00000 TO 00009
NY2419-APP-SD-BG-DR-CH-XX-00001 TO 00005

KEY:

- PROPOSED 20MPH SPEED LIMIT
- EXISTING 20MPH SPEED LIMIT
- TRAFFIC CALMING EXTENTS
- 20MPH ZONE TERMINAL SIGNS (EXAMPLE BELOW)



THIS MAP IS REPRODUCED FROM ORDNANCE SURVEY MATERIAL WITH THE PERMISSION OF ORDNANCE SURVEY ON BEHALF OF THE CONTROLLER OF HER MAJESTY'S STATIONERY OFFICE © CROWN COPYRIGHT. UNAUTHORISED REPRODUCTION INFRINGES CROWN COPYRIGHT AND MAY LEAD TO PROSECUTION OR CIVIL PROCEEDINGS. NORTH YORKSHIRE COUNCIL. 100017946.

Ver.	Details	Author & Date	Checked & Date	Approv'd & Date
**	*****	****	****	****



White Rose House, Thurston Road, Northallerton, North Yorkshire, DL6 2NA Tel: 01609 797373

Client
NORTH YORKSHIRE COUNCIL

Project Name
**AREA 6 IMPROVEMENT SCHEMES
COLD BATH ROAD 20MPH ZONE**

Drawing Title
20MPH ZONE PLAN

Purpose
CONSULTATION

Scale	Drawn	Checked	Approved
NTS	AL	**	**
Original Size	Date	Date	Date
A3	02/08/24	**	**

Drawing Number
NY2419-APP-DD-CBR-DR-D-XX-002

Version
0