


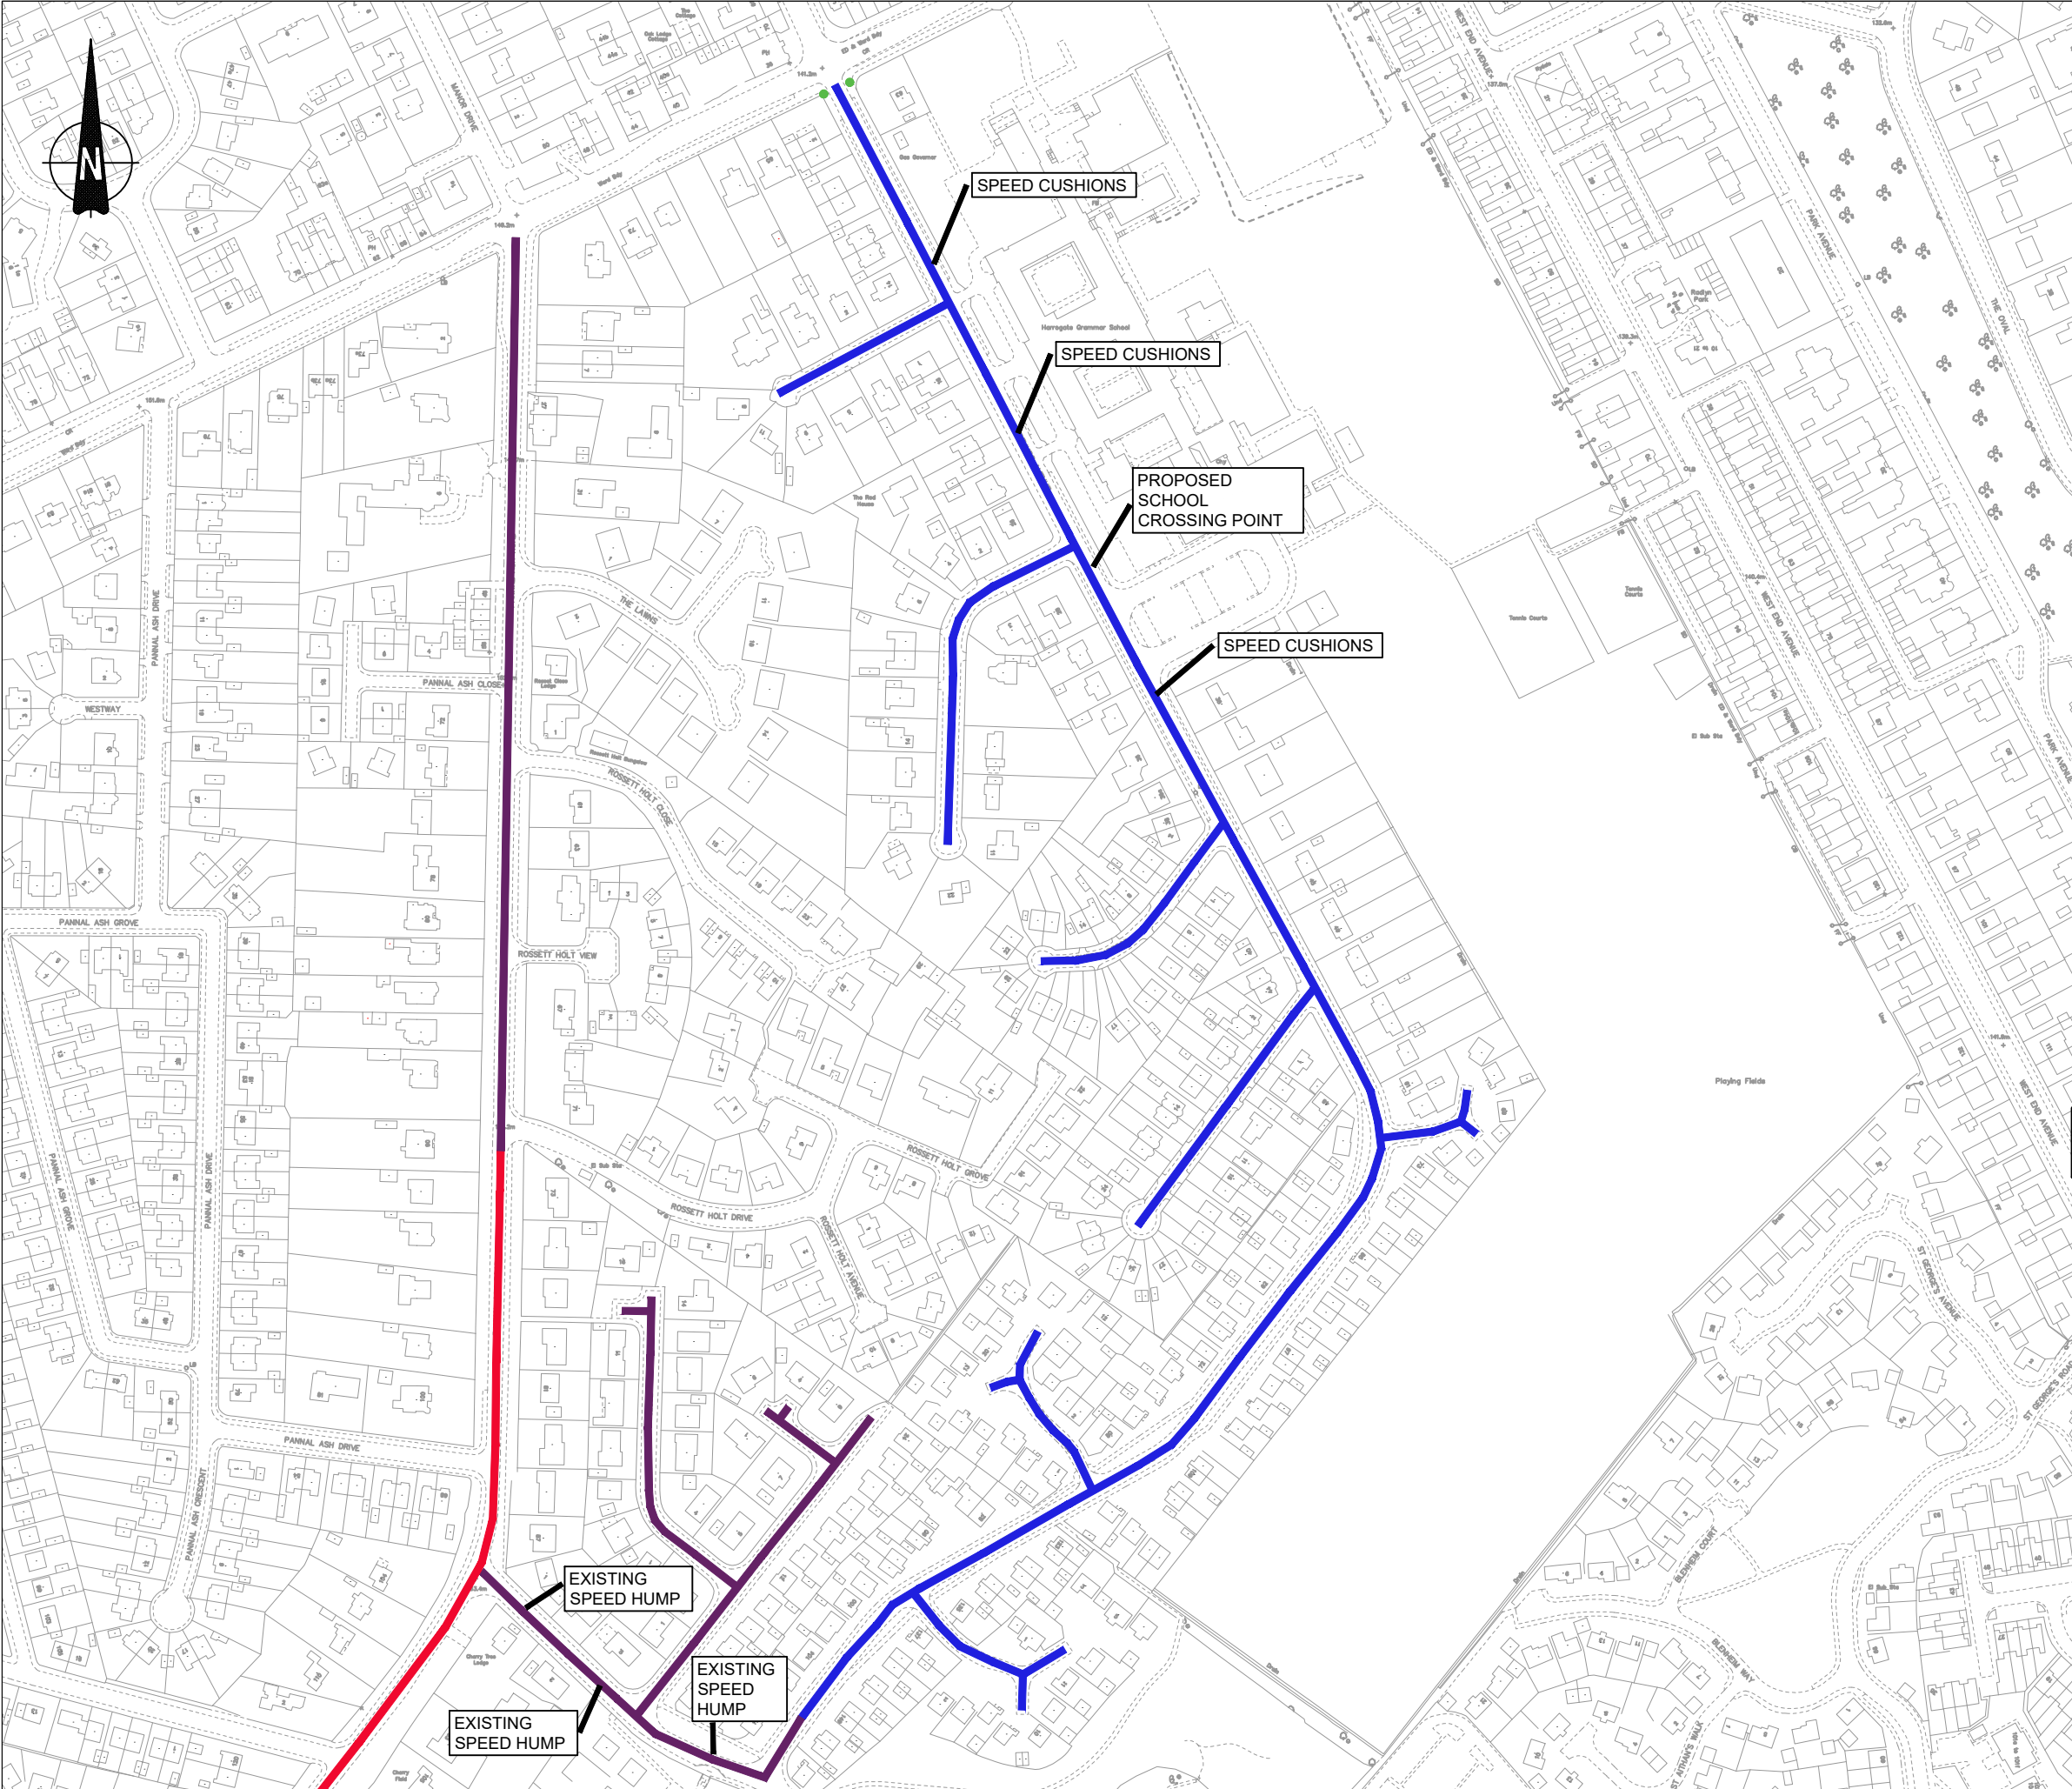

- NOTES:**
- 1. DO NOT SCALE FROM THIS DRAWING.
 - 2. THIS DRAWING IS BASED ON ORDNANCE SURVEY TILES THEREFORE THERE MAY BE INACCURACIES IN THE LAYOUT.
 - 3. HIS DRAWING IS TO BE READ IN CONJUNCTION WITH DRAWINGS: NY2419-APP-DD-AA-DR-D-XX-101-103 & NY2419-APP-DD-AA-DR-D-XX-200

KEY/LEGEND:

-  PROPOSED 20MPH ZONE
-  EXISTING 20MPH SPEED LIMIT
-  PROPOSED 20MPH LIMIT TO BE PART OF A SEPARATE CONSULTATION
-  20MPH ZONE TERMINAL SIGNS (SEE EXAMPLE BELOW)



THIS MAP IS REPRODUCED FROM ORDNANCE SURVEY MATERIAL WITH THE PERMISSION OF ORDNANCE SURVEY ON BEHALF OF THE CONTROLLER OF HER MAJESTY'S STATIONERY OFFICE © CROWN COPYRIGHT. UNAUTHORISED REPRODUCTION INFRINGES CROWN COPYRIGHT AND MAY LEAD TO PROSECUTION OR CIVIL PROCEEDINGS. NORTH YORKSHIRE COUNCIL. 100017946.

**	*****	****	****	****
Ver.	Details	Author & Date	Checked & Date	Approv'd & Date



White Rose House, Thurston Road, Northallerton, North Yorkshire, DL6 2NA Tel: 01609 797373

Client
NORTH YORKSHIRE COUNCIL

Project Name
**AREA 6 IMPROVEMENT SCHEMES
ARTHURS AVENUE 20MPH ZONE**

Drawing Title
20MPH ZONE CONSULTATION PLAN

Purpose
CONSULTATION

Scale	Drawn	Checked	Approved
NTS	AL	**	**
Original Size	Date	Date	Date
A3	02/08/24	**	**

Drawing Number NY2419-APP-DD-AA-DR-D-XX-001	Version 0
---	---------------------