


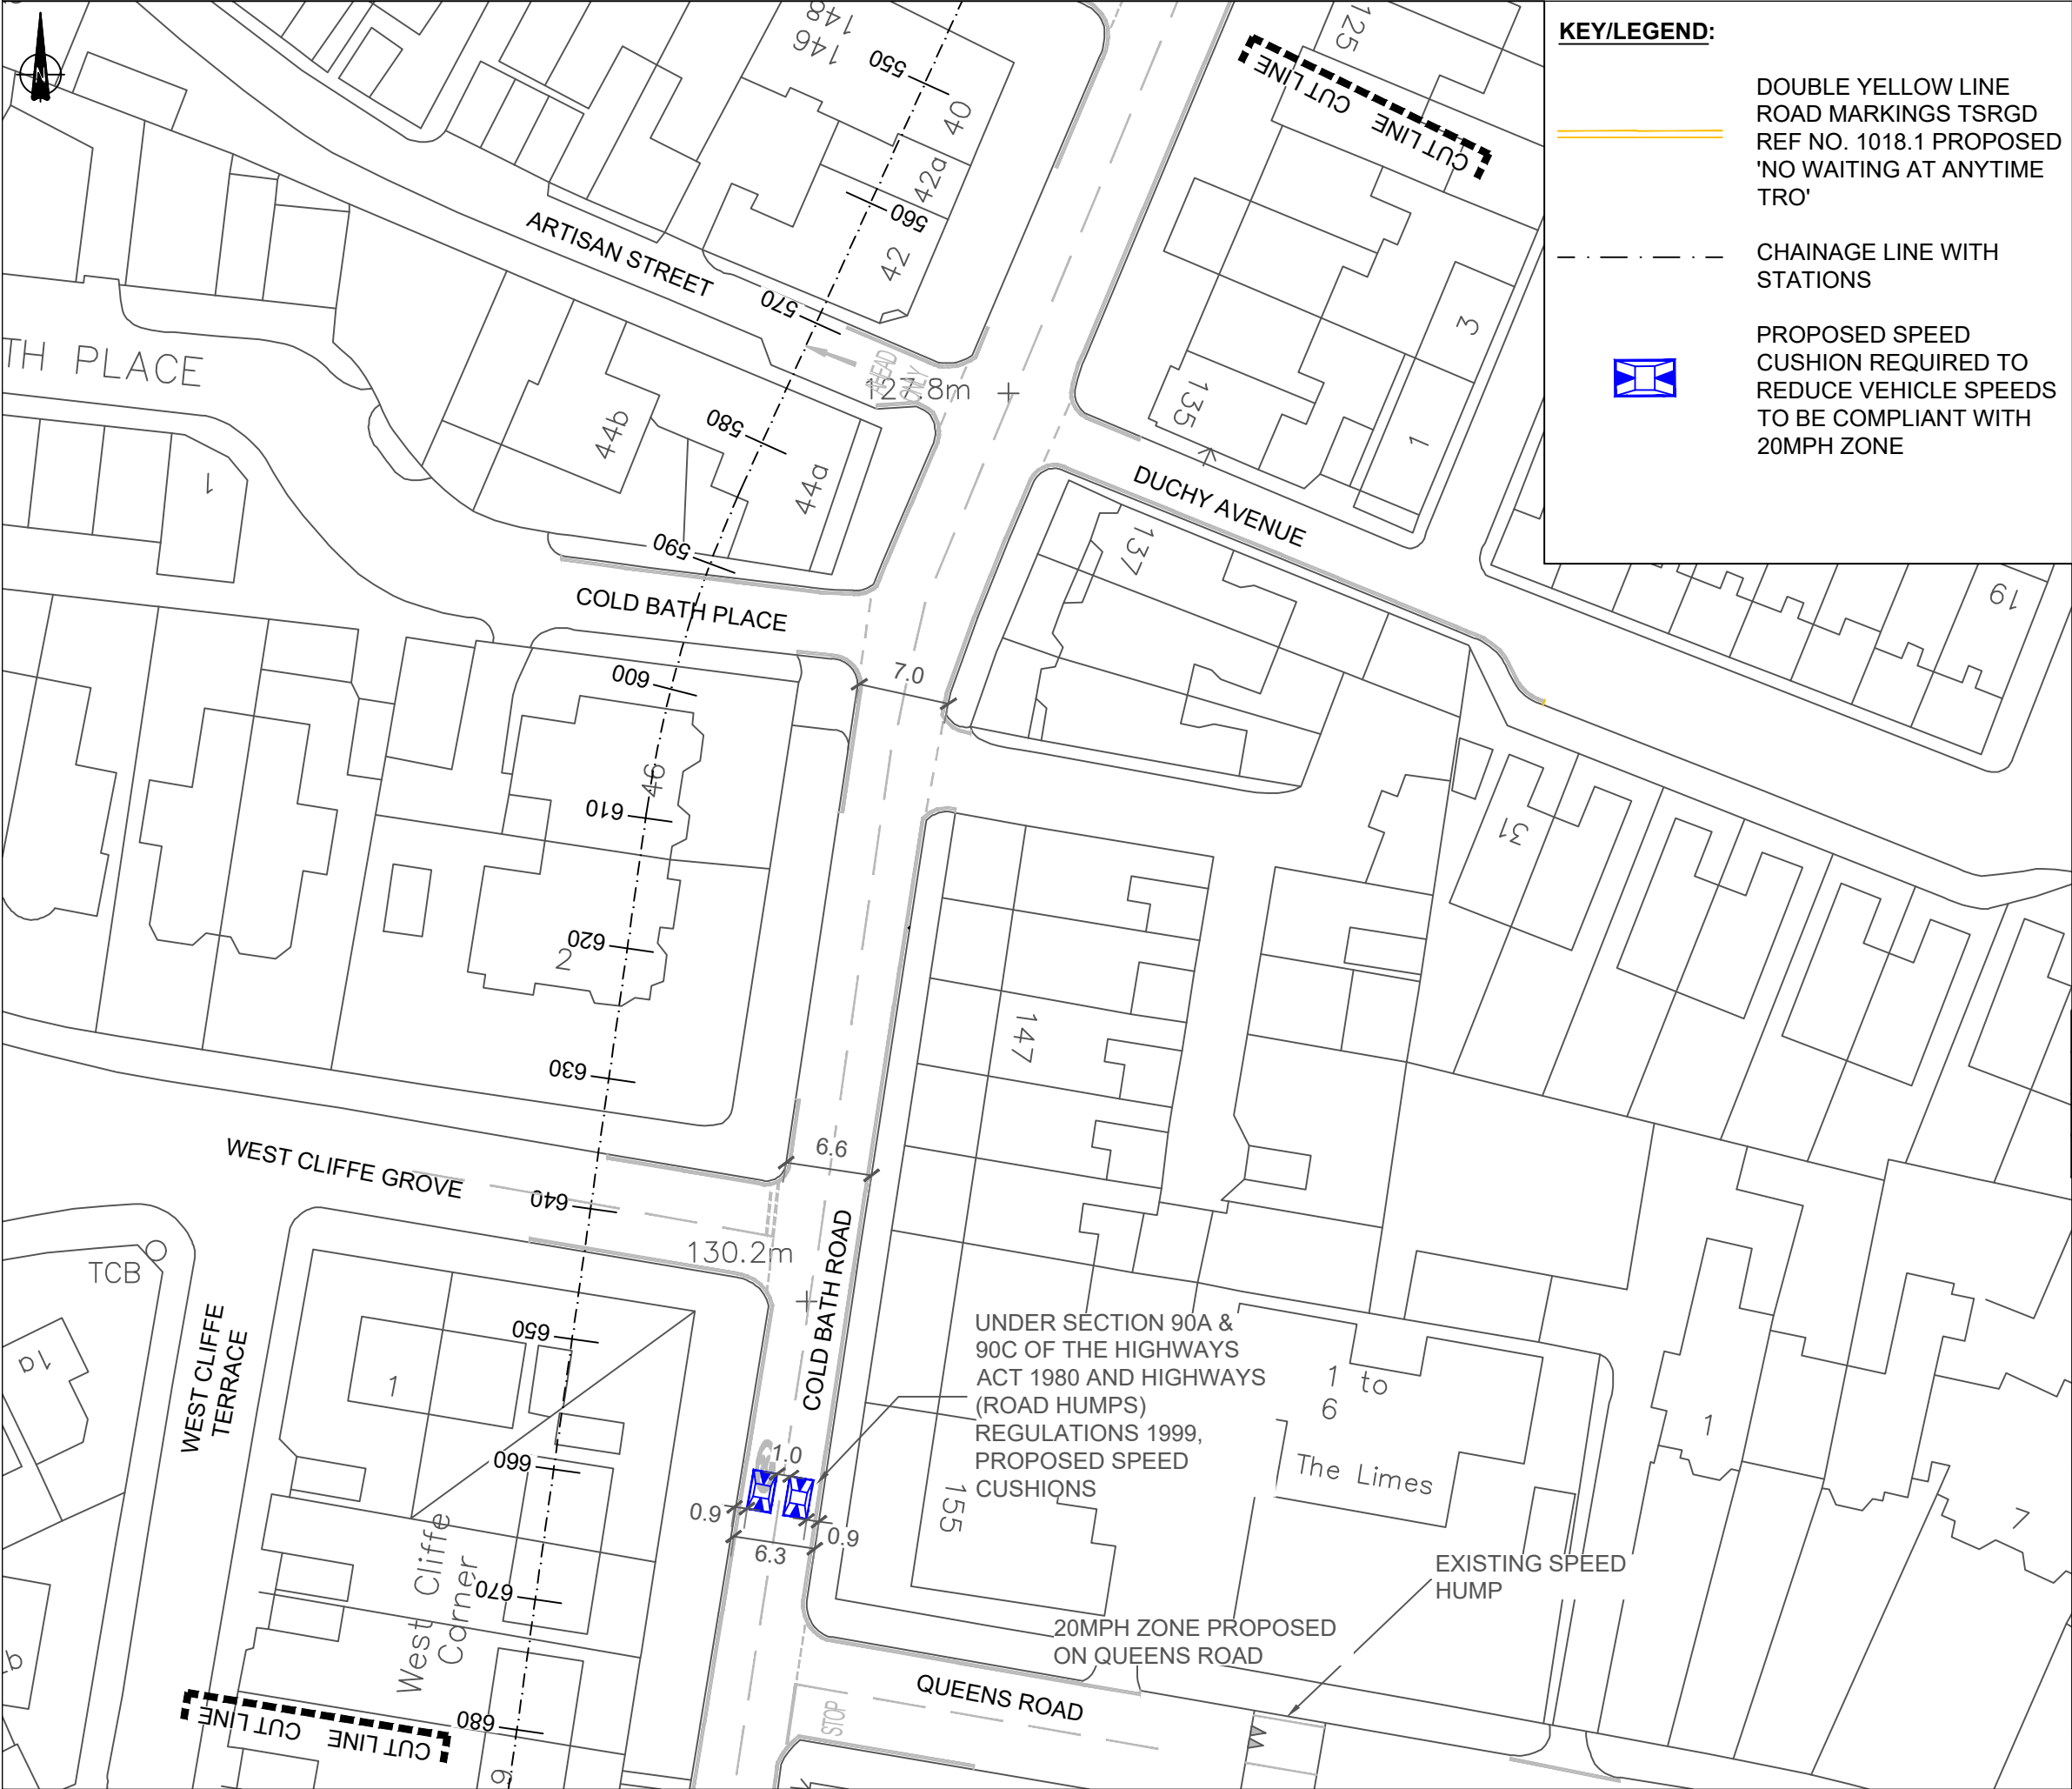


KEY/LEGEND:

- DOUBLE YELLOW LINE
ROAD MARKINGS TSRGD
REF NO. 1018.1 PROPOSED
'NO WAITING AT ANYTIME
TRO'
- CHAINAGE LINE WITH
STATIONS
- PROPOSED SPEED
CUSHION REQUIRED TO
REDUCE VEHICLE SPEEDS
TO BE COMPLIANT WITH
20MPH ZONE

NOTES:

- DO NOT SCALE FROM THIS DRAWING.
- ALL DETAILS ARE INDICATIVE AND
SUBJECT TO DETAILED DESIGN.
- ALL DIMENSIONS ARE IN METRES,
UNLESS NOTED OTHERWISE.
- THIS DRAWING IS BASED ON ORDNANCE
SURVEY TILES THEREFORE THERE MAY
BE INACCURACIES IN THE LAYOUT.
- EXISTING ROAD MARKINGS SHOWN IN
GREY FOR CLARITY
- THIS DRAWING IS TO BE READ IN
CONJUNCTION WITH DRAWINGS:
 - NY2419-APP-SD-CBR-DR-CH-XX-000000
TO 09
 - NY2419-APP-SD-CBR-DR-D-XX-000010
20MPH ZONE PLAN

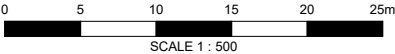

THIS MAP IS REPRODUCED FROM ORDNANCE SURVEY MATERIAL WITH THE PERMISSION OF ORDNANCE SURVEY ON BEHALF OF THE CONTROLLER OF HER MAJESTY'S STATIONERY OFFICE © CROWN COPYRIGHT. UNAUTHORISED REPRODUCTION INFRINGES CROWN COPYRIGHT AND MAY LEAD TO PROSECUTION OR CIVIL PROCEEDINGS. NORTH YORKSHIRE COUNCIL. 100017946.

P02	CONSULTATION	AL		
		02/08/24		
P01	FOR INFORMATION	HB	****	****
		15/03/24		
Ver.	Details	Author & Date	Checked & Date	Approv'd & Date



Mount View, Standard Way, Northallerton, North Yorkshire,
DL6 2YD Tel: 01609 797373

Client
NORTH YORKSHIRE COUNCIL

Project Name
AREA 6 IMPROVEMENT SCHEMES
COLD BATH ROAD 20 MPH ZONE

Drawing Title
GENERAL ARRANGEMENT
SHEET 6 OF 9

Purpose
FOR CONSULTATION

Scale	Drawn	Checked	Approved
1:500	HB	AL	-
Original Size	Date	Date	Date
A3	15/03/24	12/12/2024	-

Drawing Number	Version
NY2419-APP-SD-CBR-DR-CH-XX-000006	P03