


Proposed 20mph speed limit

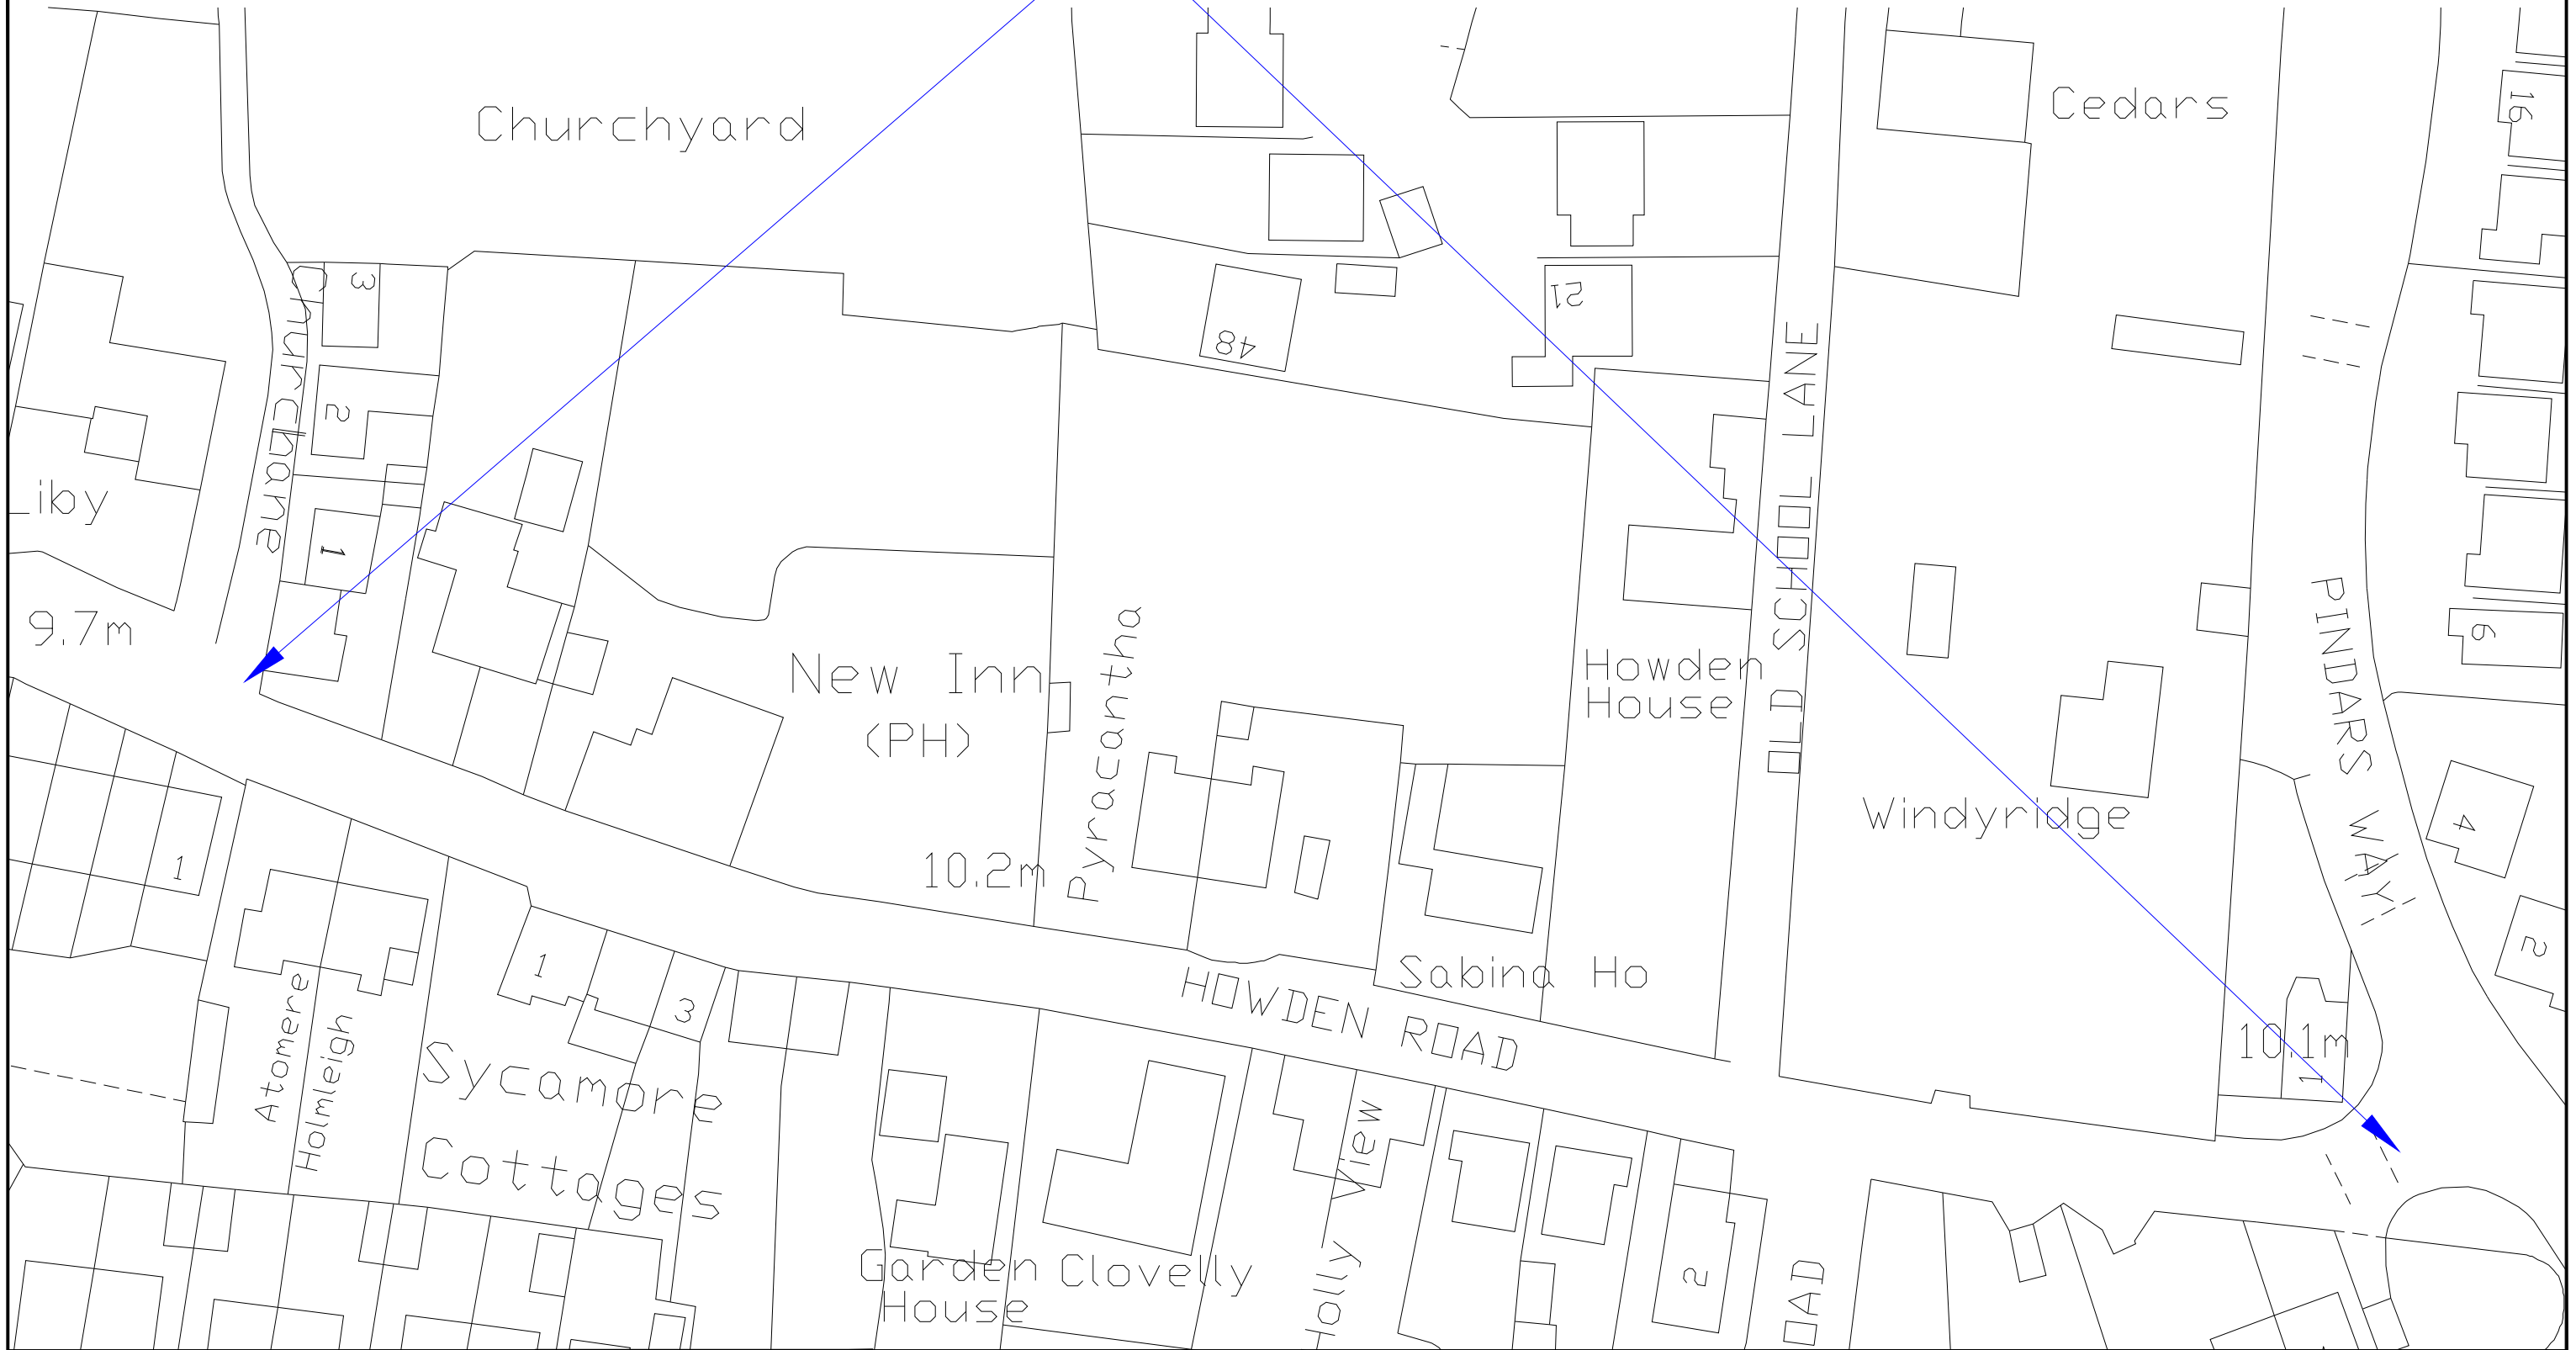

REV.	REVISION DETAILS	BY	DATE

PROJECT :- Proposed 20mph speed limit
Howden Road, barby

DRG. TITLE :-
SHEET 1 OF 1

DRAWN SP	ORIGINAL DRAWING SIZE 297 x 421 (A3)	SCALE:- NTS
CHECKED	CONTRACT DRAWING No	DATE:- 2025
APPROVED/AUTHORISED	DRAWING No :- /	Computer File name :