


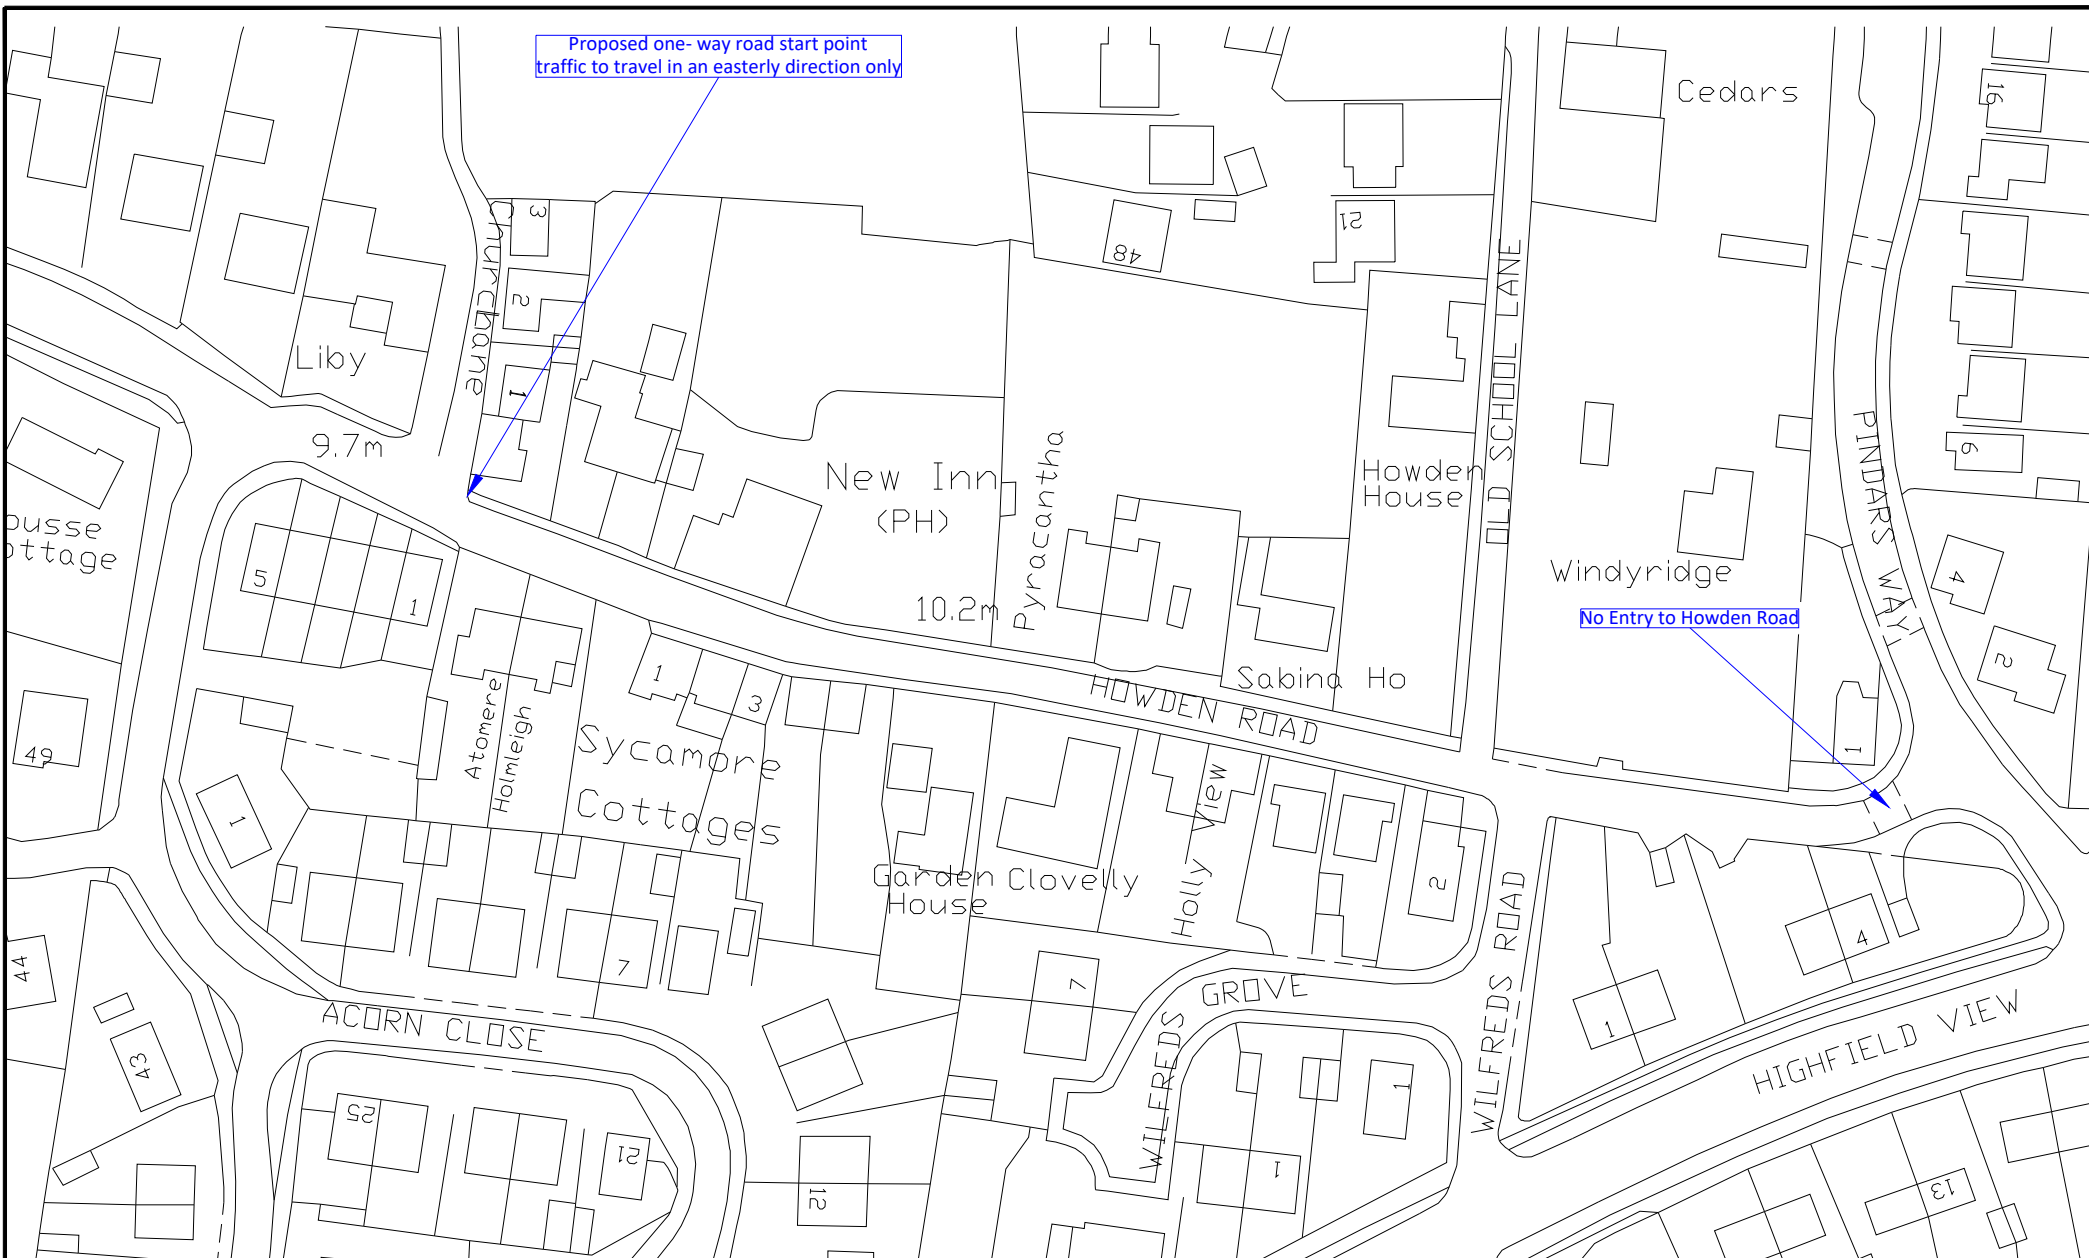

	PROJECT :- Proposed one way road Howden Road		DRAWN SP	ORIGINAL DRAWING SIZE 210 x 297 (A4)	SCALE:- NTS
	DRG. TITLE :- Barlby Sheet 1 of 1		CHECKED		DATE:- 2024
			APPROVED/AUTHORISED	CONTRACT DRAWING No	DRAWING No :- /
				Computer File name :	