

THE NORTH YORKSHIRE COUNCIL

(30 MPH SPEED LIMIT) (MOOR ROAD, LEYBURN) ORDER 2025

The North Yorkshire Council in exercise of their powers under Sections 84(1) and (2) of the Road Traffic Regulation Act 1984 ("the 1984 Act") and Part IV of Schedule 9 to the 1984 Act and of all other enabling powers, after consultation with the Chief Officer of Police in accordance with Part III of Schedule 9 to the 1984 Act, hereby order as follows:-

1. No person shall drive any motor vehicle at a speed exceeding 30 miles per hour on any length of road specified in the Schedule hereto.
2. The prohibitions and restrictions imposed by this Order shall be in addition to and not in derogation from any restriction or requirement imposed by any Order or regulations made or having effect as if made under the Act or by or under any other enactment.
3. This Order shall come into operation on 5 May 2025 and may be cited as "The North Yorkshire Council (30 mph Speed Limit) (Moor Road, Leyburn) Order 2025".
4. "North Yorkshire County Council (30 mph Speed Limit) (Moor Road, Leyburn) Order 2006" is hereby revoked in its entirety.

SCHEDULE

ROADS IN THE PARISH OF LEYBURN

30 MPH SPEED LIMIT


<u>Column 1 Item</u>	<u>Column 2 Road</u>	<u>Column 3 Length</u>
1	Moor Road, Leyburn	From its junction with the A6108 High Street north westwards to a point 128 metres west of its junction with the westernmost side of its junction with Shawl Quarry Lane (measured along the southern kerbline).

EXECUTED as a DEED by affixing the Common Seal
of **THE NORTH YORKSHIRE COUNCIL** on the 25th
day of April 2025 in the presence of:



[Handwritten signature]

.....
Authorised signatory

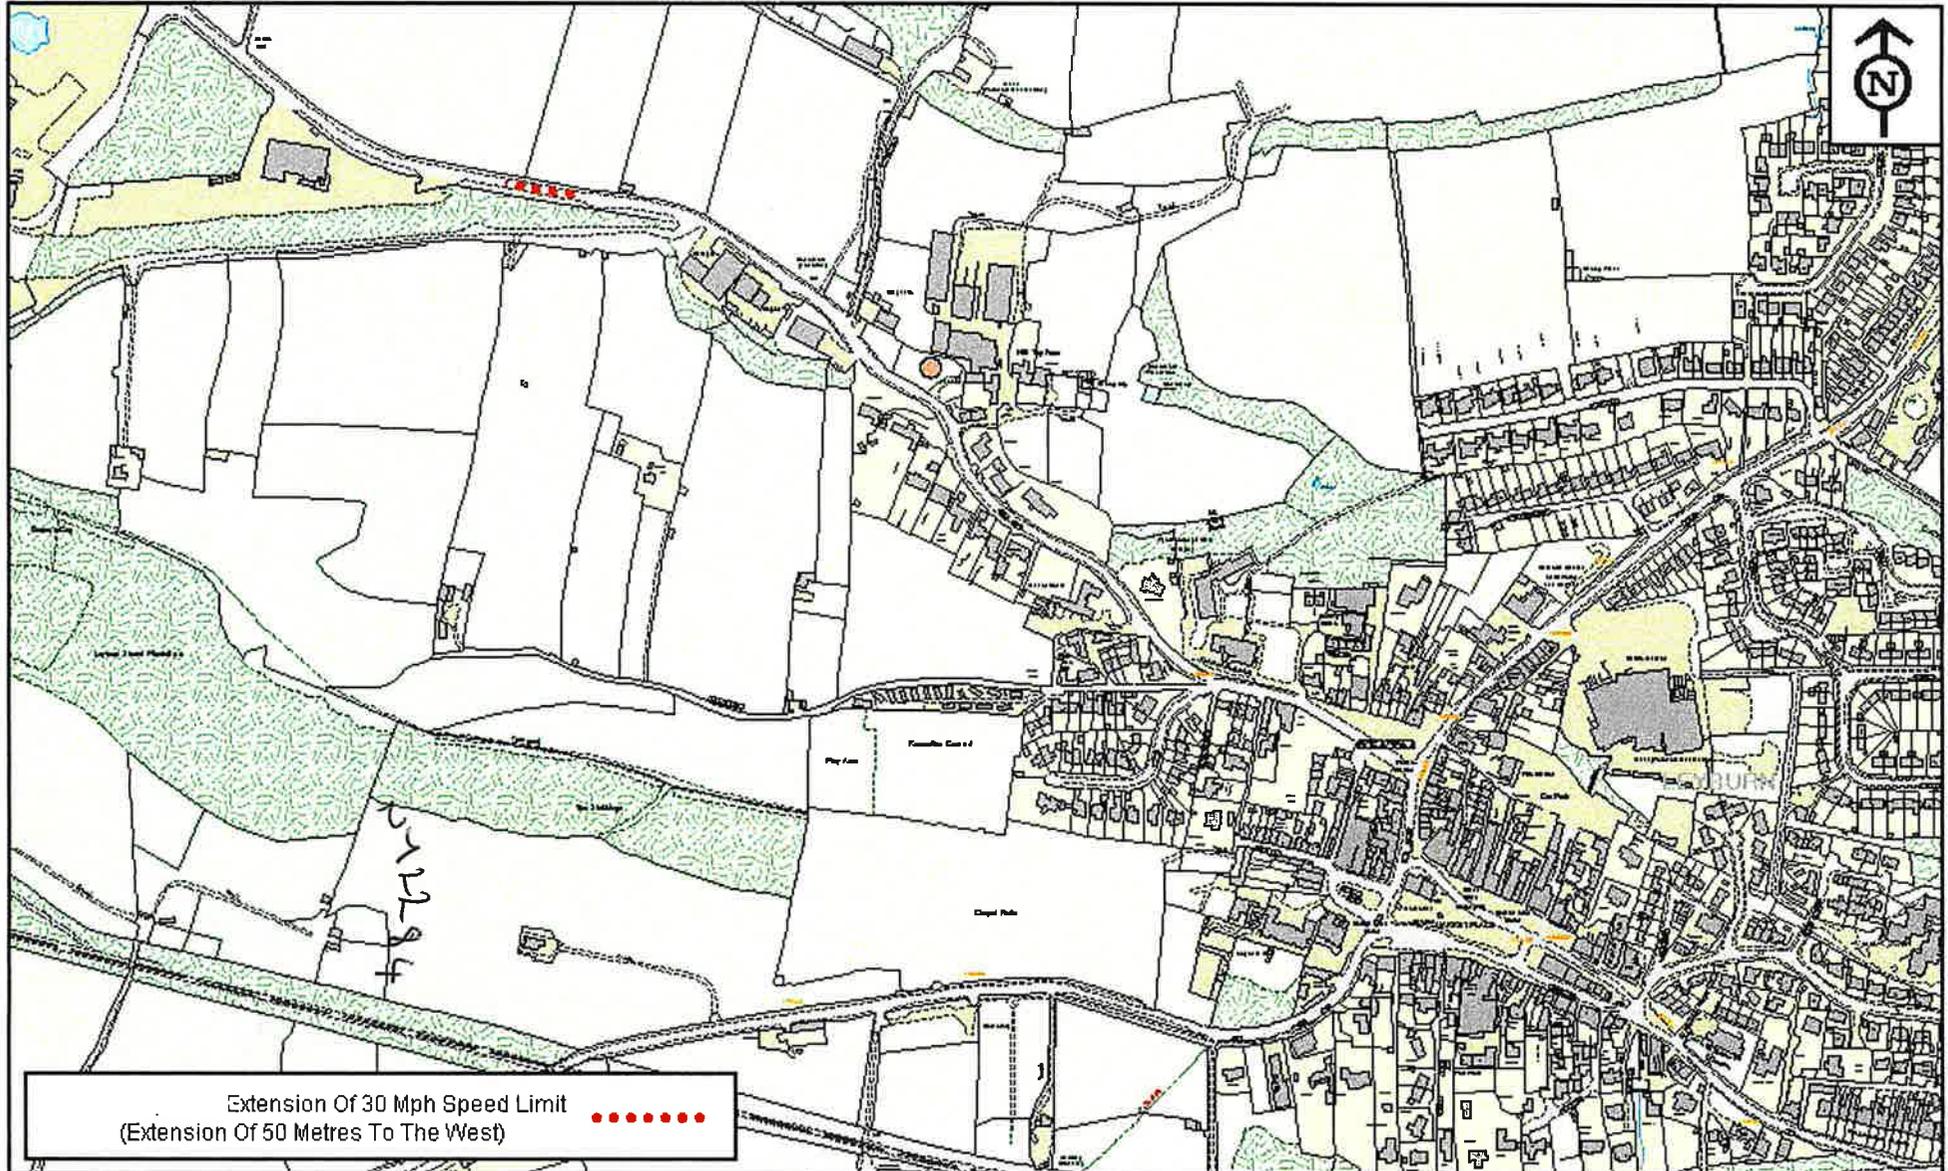

Extension Of 30 Mph Speed Limit
 (Extension Of 50 Metres To The West)

Dm



Environment Department
 Corporate Director: Karl Battersby
 Assistant Director: Barrie Mason
 Highways & Transportation, Parking Services,
 Street Scene, Parks & Grounds

Project:- ' Extension Of 30 Mph Speed Limit

Drawing Title:- Moor Road - Leyburn

Area 1 Richmond
Drawn By:-
Date:- 2025
Scale: NTS
Drawing No.:- A1.832 (a)