


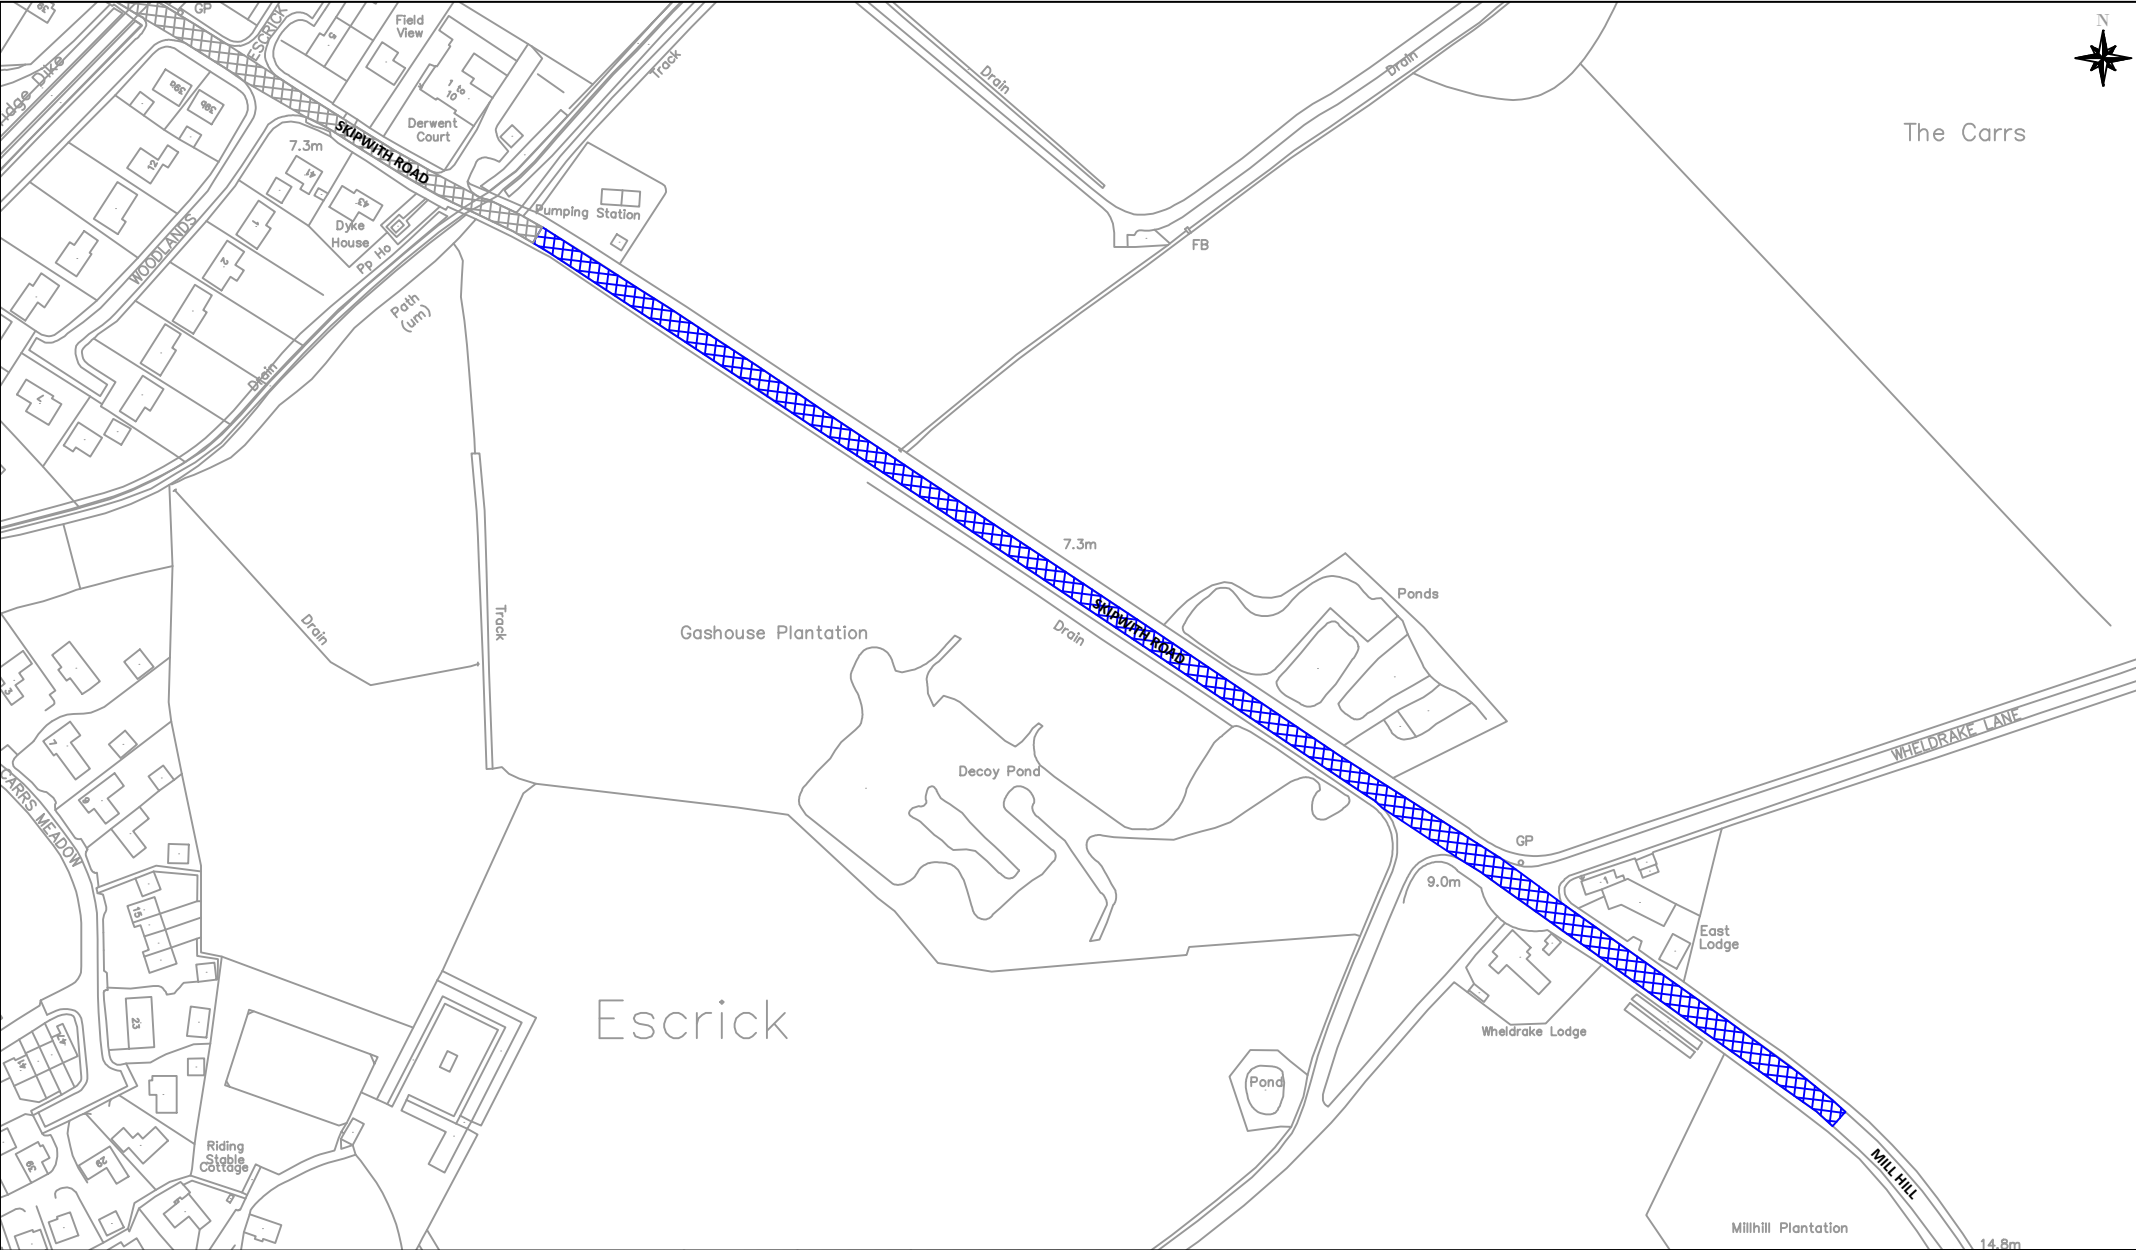

Notes: PROPOSED 40MPH SPEED LIMIT EXISTING 30MPH SPEED LIMIT This drawing is based upon Ordnance Survey map information with the permission of the controller, H.M. Stationary Office. © Crown Copyright. North Yorkshire Council. 100017946 (2024).	Drawn: A.R	Date: 03.03.25	Project: VARIOUS ROADS IN ESRICK TRAFFIC REGULATION ORDER 2025		AREA NO. 7	 NORTH YORKSHIRE COUNCIL Environment Corporate Director: Karl Battersby
	Checked:	Date:	Title: PROPOSED 40MPH SPEED LIMIT SKIPWITH ROAD/MILL HILL			
	Approved:	Date:	Scale: NTS	Drawing No: 001	Rev:	