


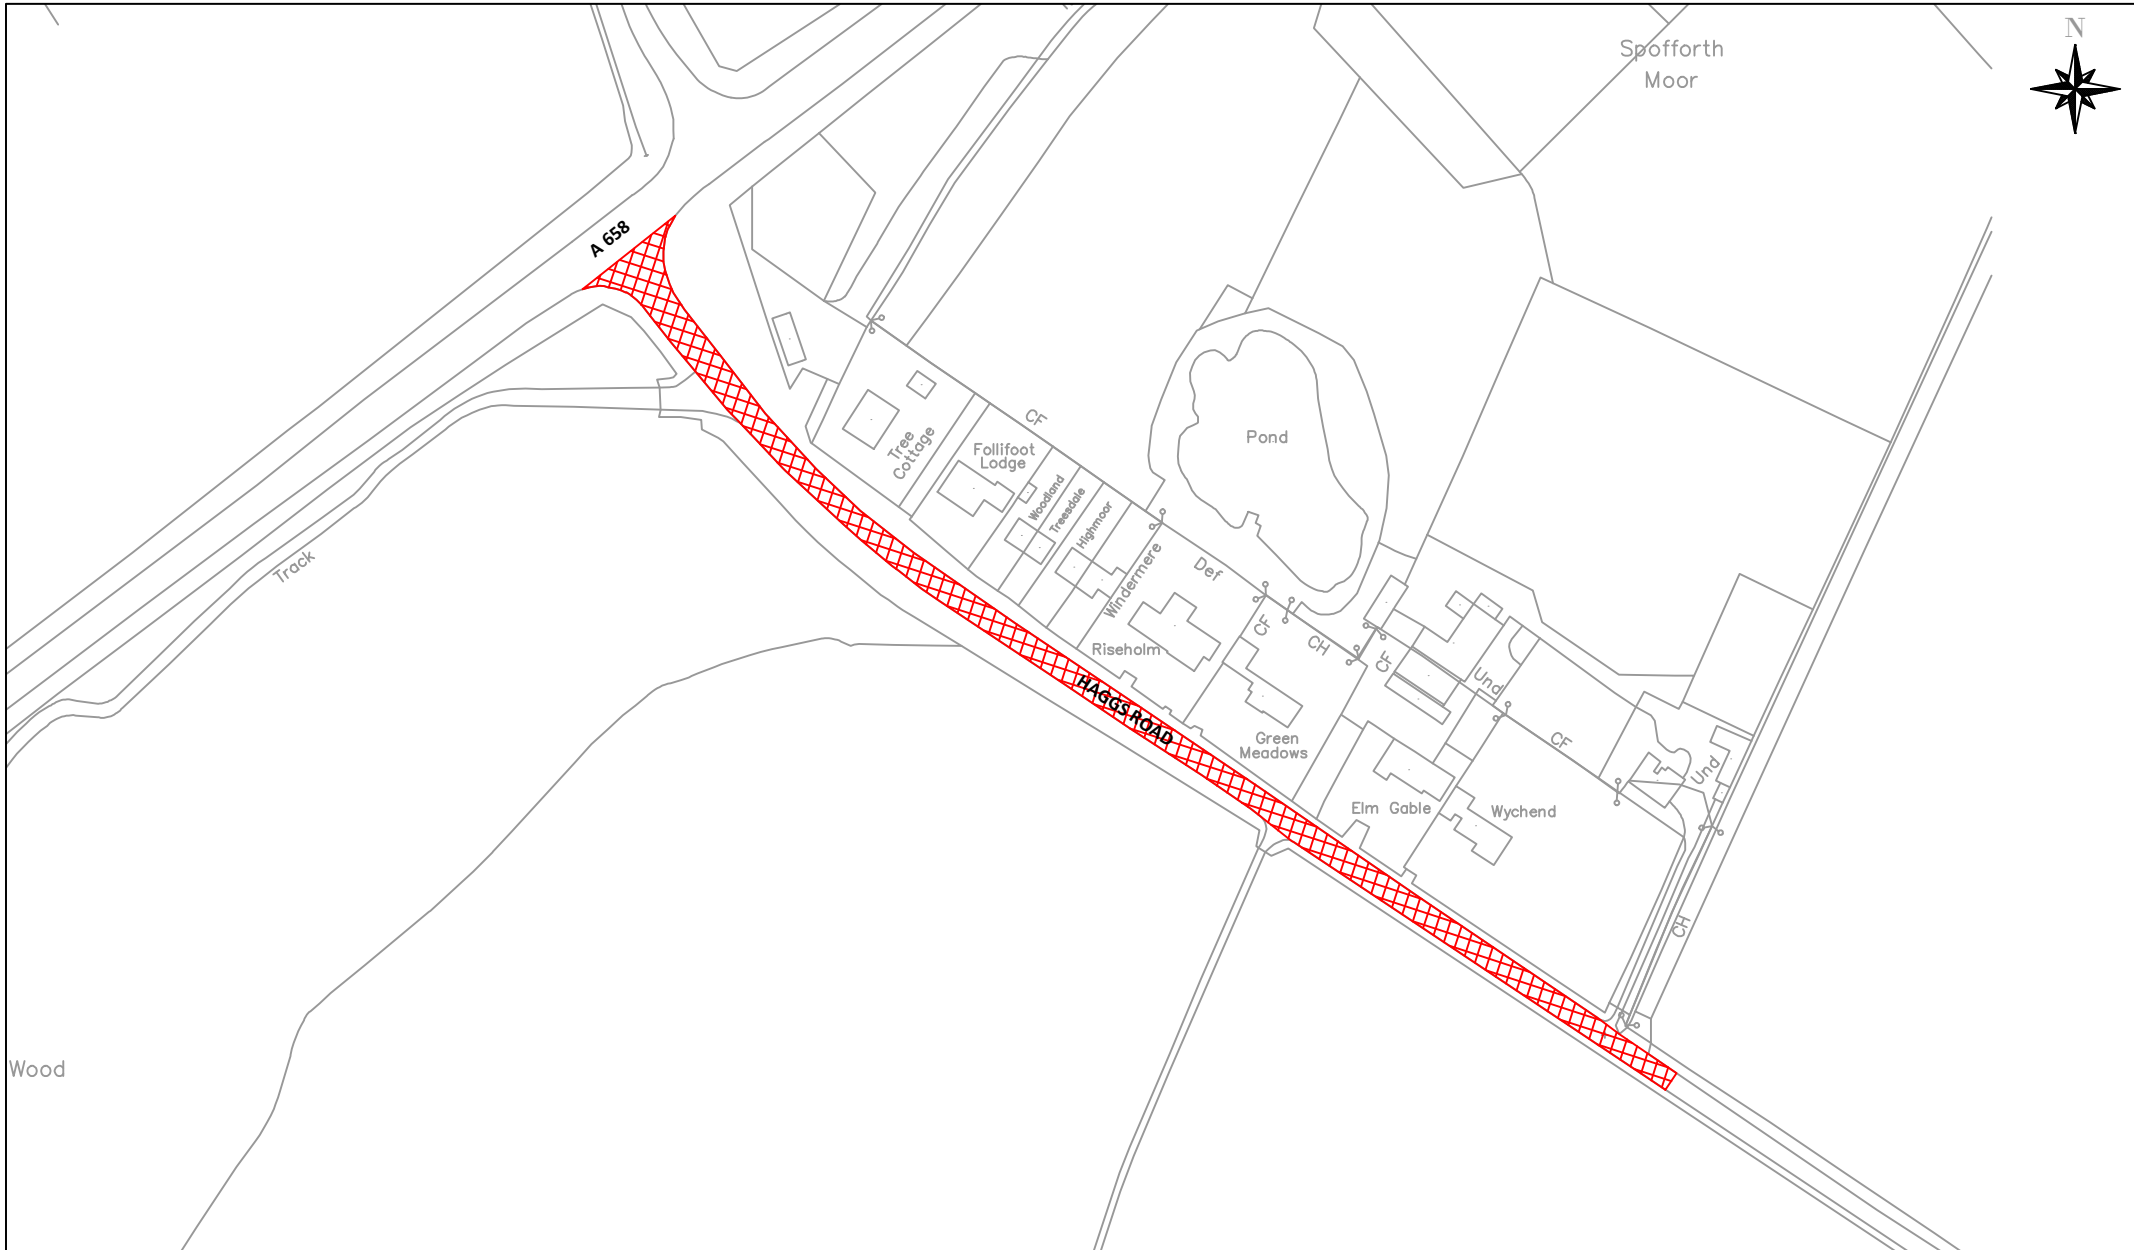

Notes: Proposed 40mph Speed Limit	Drawn: A.R	Date: 26.05.25	Project: 40MPH HAGGS ROAD, FOLLIFOOT TRAFFIC REGULATION ORDER 2025		AREA NO. 6	 Environment Corporate Director: Karl Battersby
	Checked:	Date:	Title: PROPOSED 40MPH SPEED LIMIT ON HAGGS ROAD			
	Approved:	Date:	Scale: NTS	Drawing No: 001		
This drawing is based upon Ordnance Survey map information with the permission of the controller, H.M. Stationary Office. © Crown Copyright. North Yorkshire Council. 100017946 (2024).						

This drawing is based upon Ordnance Survey map information with the permission of the controller, H.M. Stationary Office.
© Crown Copyright. North Yorkshire Council. 100017946 (2024).

ORIGINAL DRAWING SIZE A4