




COPPICE VALLEY & DUCHY DIVISION



PROJECT:
**2024/ 2025 TRAFFIC REGULATION ORDER REVIEW
AREA 6 HIGHWAYS - BOROUGHBRIDGE**

DRAWING TITLE:
**PROPOSED WAITING RESTRICTIONS
SOVEREIGN PARK, HARROGATE**

DRAWN BY: PR	SCALE: 1:750
CHECKED BY: PR	SHEET SIZE: A4
APPROVED: -	DATE: JULY 2024
DRAWING NUMBER: A6-TM-TRO2024-H006	

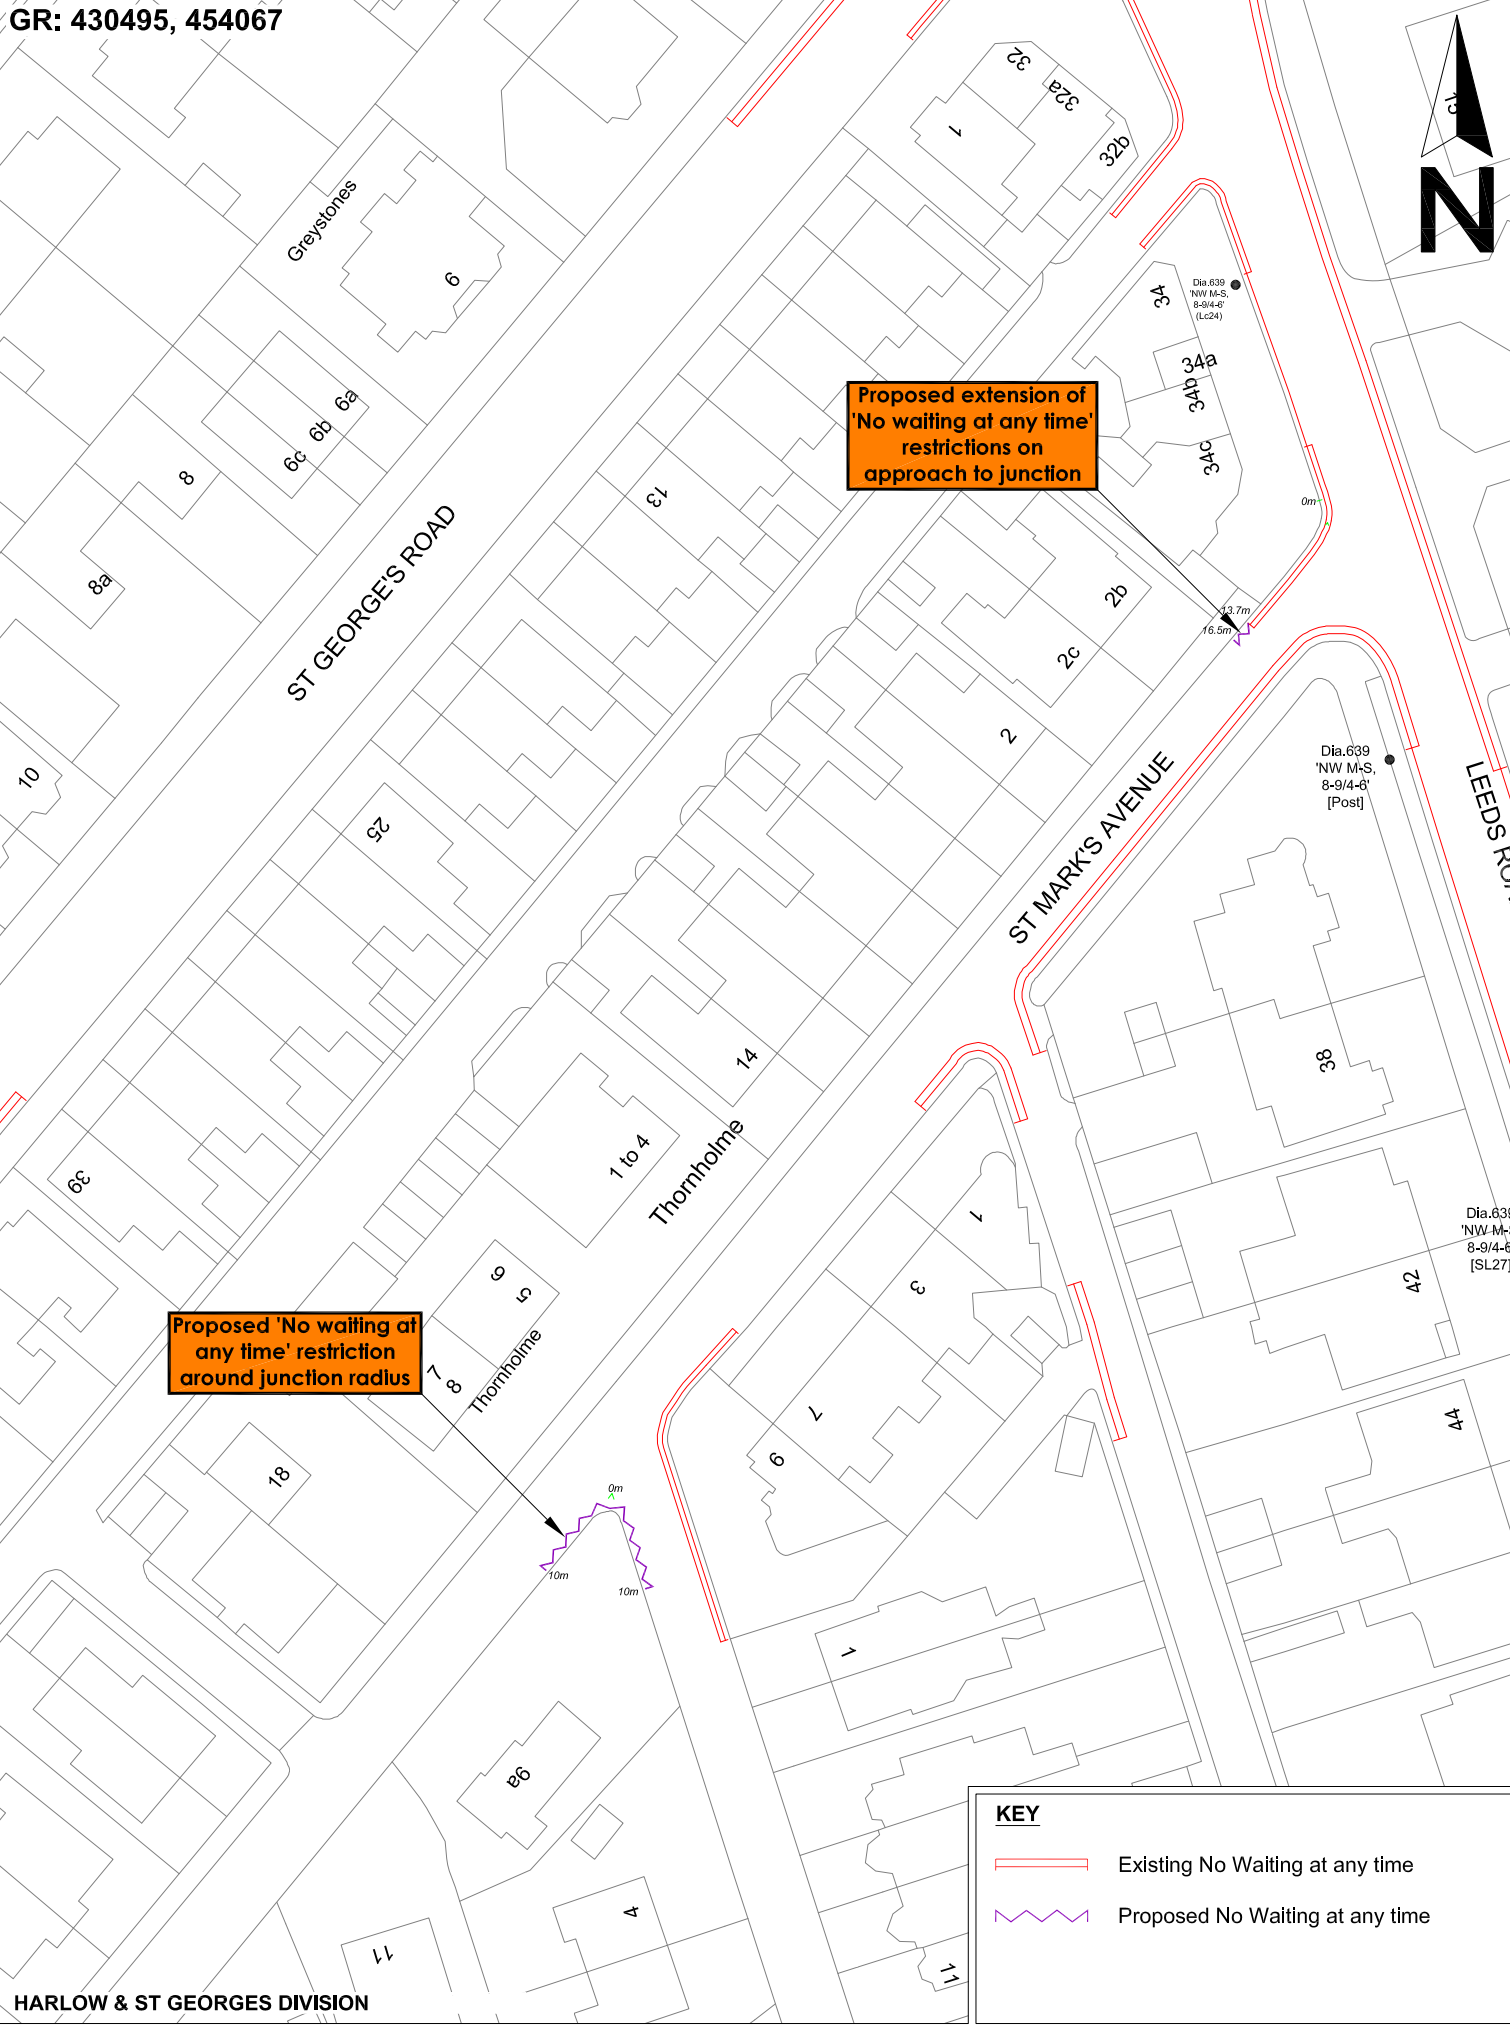



HARLOW & ST GEORGES DIVISION



PROJECT:
**2024/ 2025 TRAFFIC REGULATION ORDER REVIEW
AREA 6 HIGHWAYS - BOROUGHBRIDGE**

DRAWING TITLE:
**PROPOSED WAITING RESTRICTIONS
ST MARK'S AVENUE, HARROGATE**

DRAWN BY: PR	SCALE: 1:750
CHECKED BY: PR	SHEET SIZE: A4
APPROVED: -	DATE: AUGUST 2024
DRAWING NUMBER: A6-TM-TRO2024-H007	

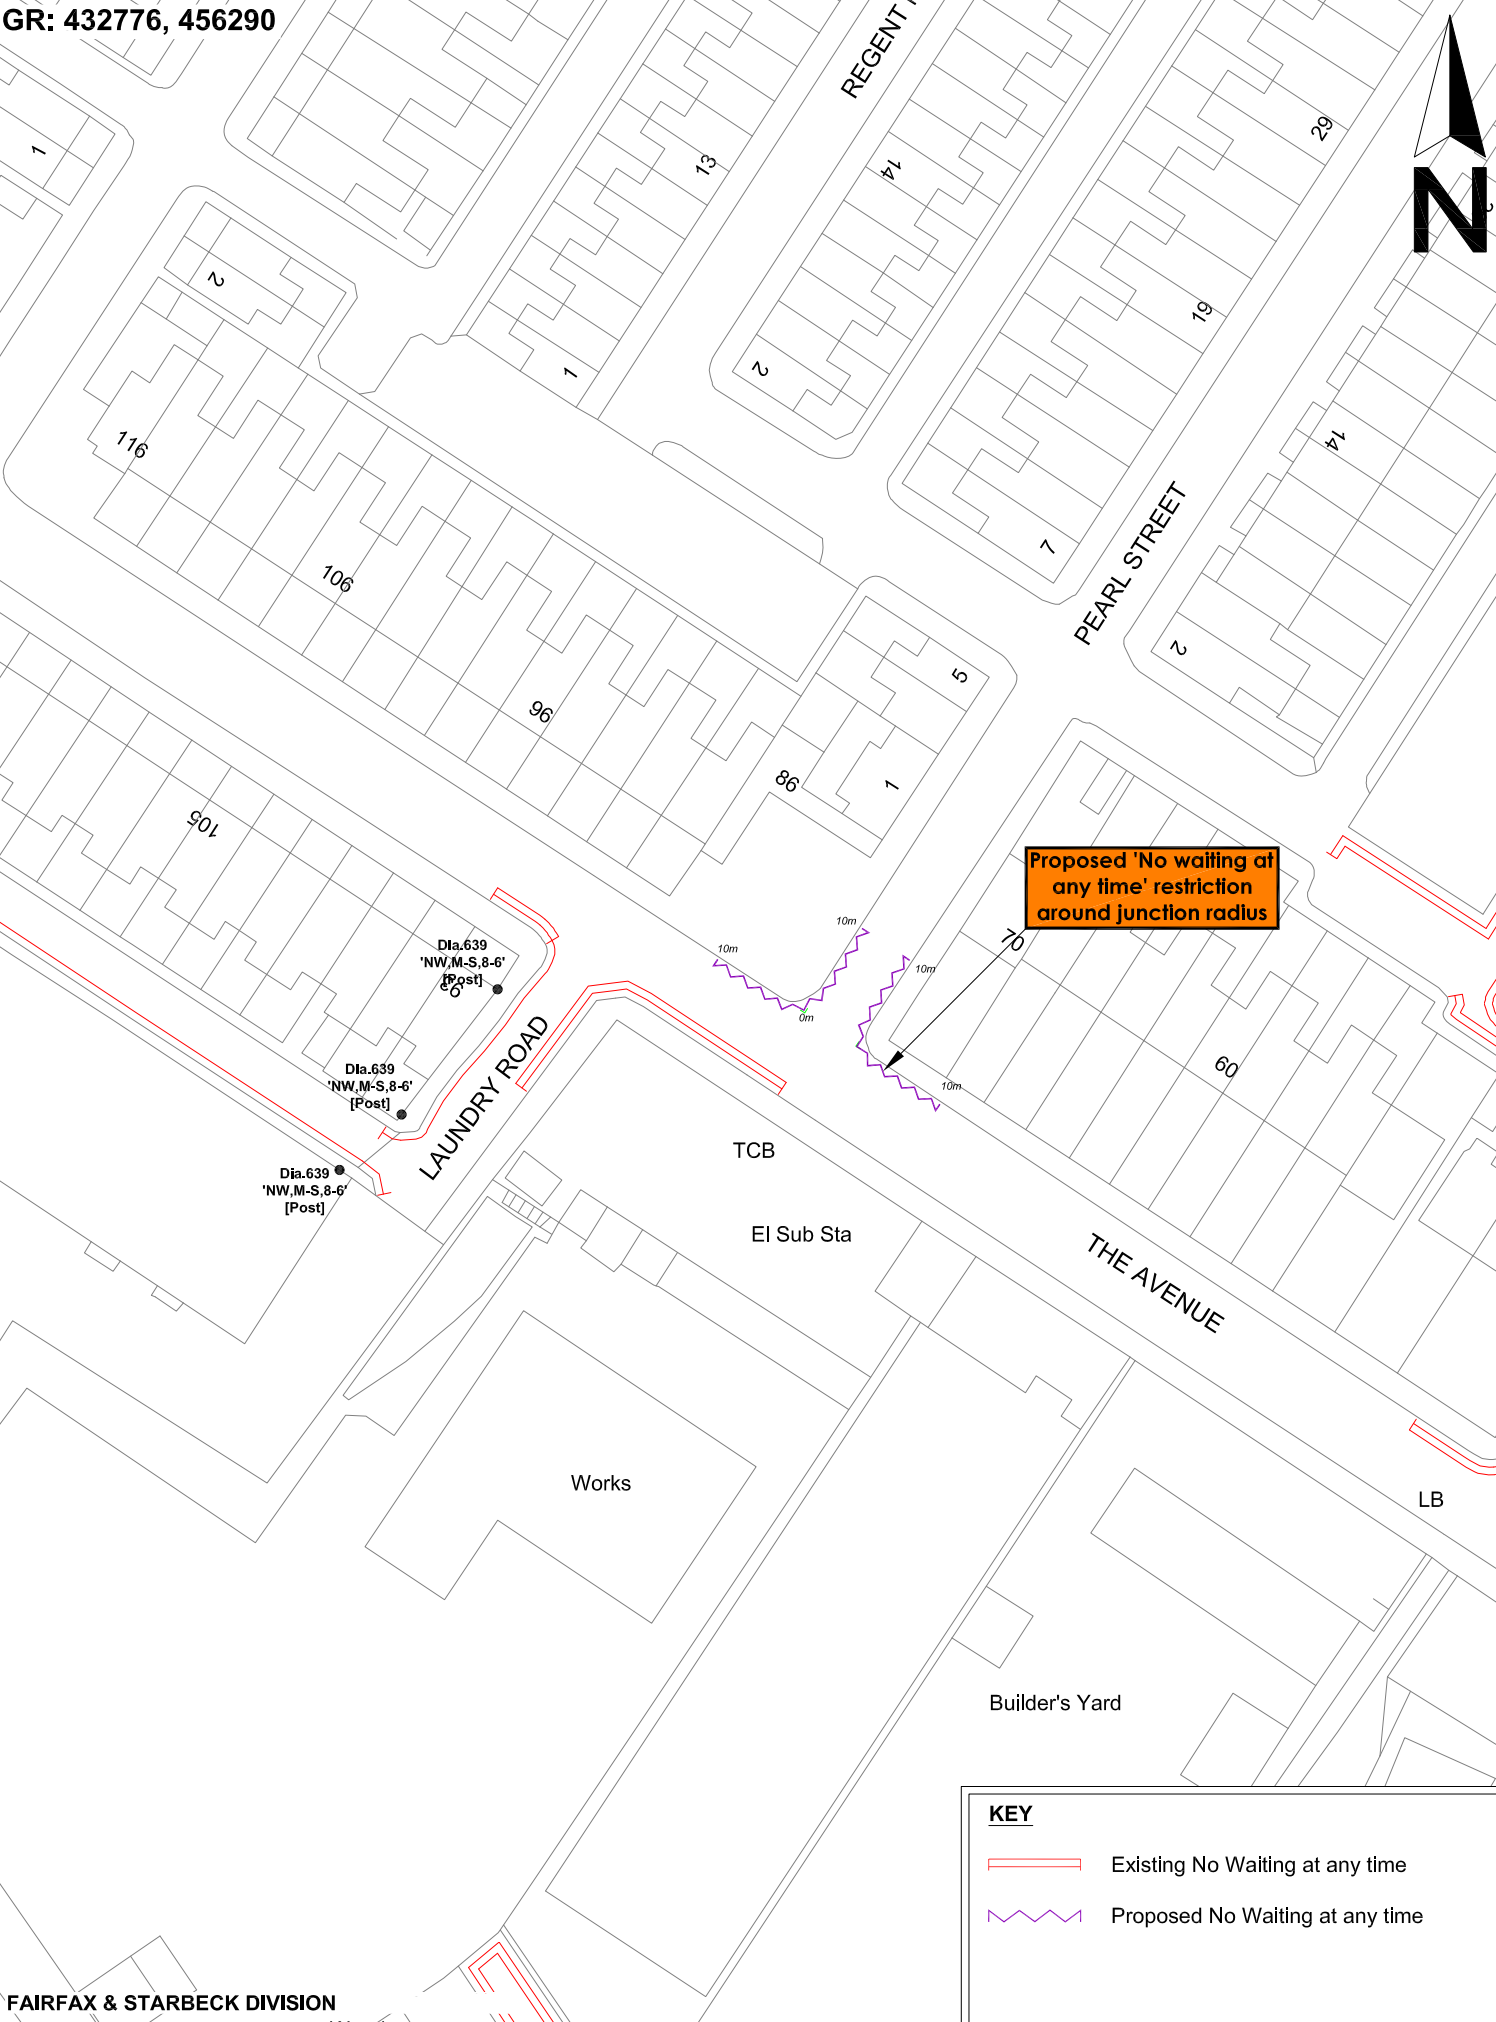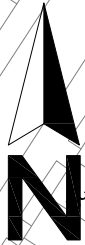

KEY


- Existing No Waiting at any time
- Proposed No Waiting at any time

FAIRFAX & STARBECK DIVISION



PROJECT:
2024/ 2025 TRAFFIC REGULATION ORDER REVIEW
AREA 6 HIGHWAYS - BOROUGHBRIDGE
DRAWING TITLE:
PROPOSED WAITING RESTRICTIONS
PEARL STREET/ THE AVENUE, STARBECK, HARROGATE

DRAWN BY:	PR	SCALE:	1:500
CHECKED BY:	PR	SHEET SIZE:	A4
APPROVED:	-	DATE:	AUGUST 2024
DRAWING NUMBER:	A6-TM-TRO2024-H008		

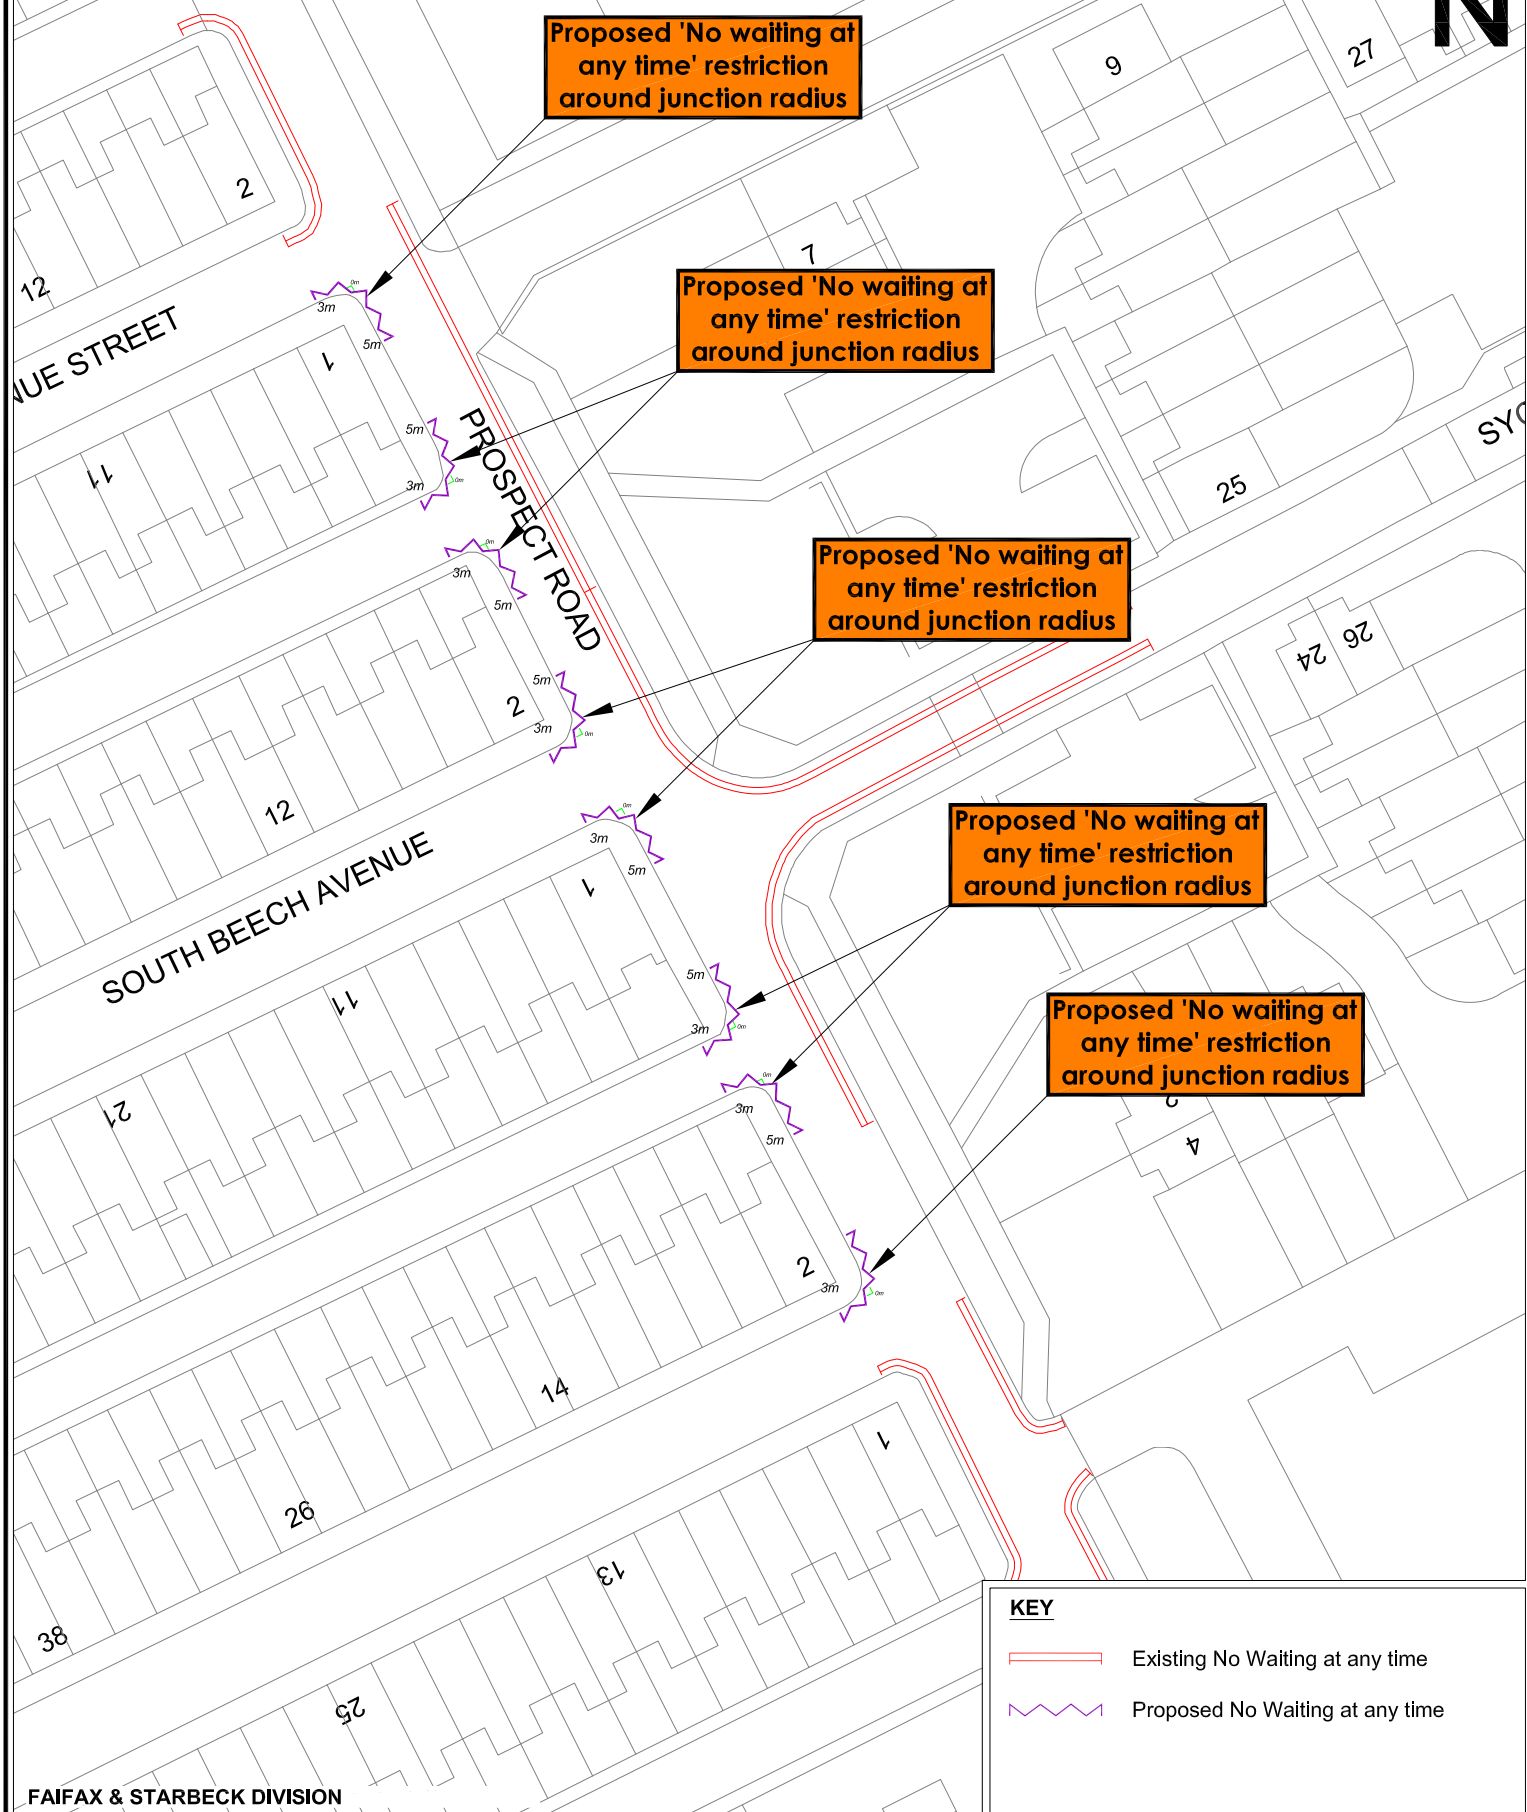

FAIFAX & STARBECK DIVISION




© Crown Copyright. North Yorkshire County Council. 100017946 (2024).

PROJECT:
2024/ 2025 TRAFFIC REGULATION ORDER REVIEW
AREA 6 HIGHWAYS - BOROUGHBRIDGE

DRAWING TITLE:
PROPOSED WAITING RESTRICTIONS
PROSPECT ROAD, STARBECK, HARROGATE

DRAWN BY:	PR	SCALE:	1:500
CHECKED BY:	PR	SHEET SIZE:	A4
APPROVED:	-	DATE:	SEPT 2024
DRAWING NUMBER:		A6-TM-TRO2024-H009	

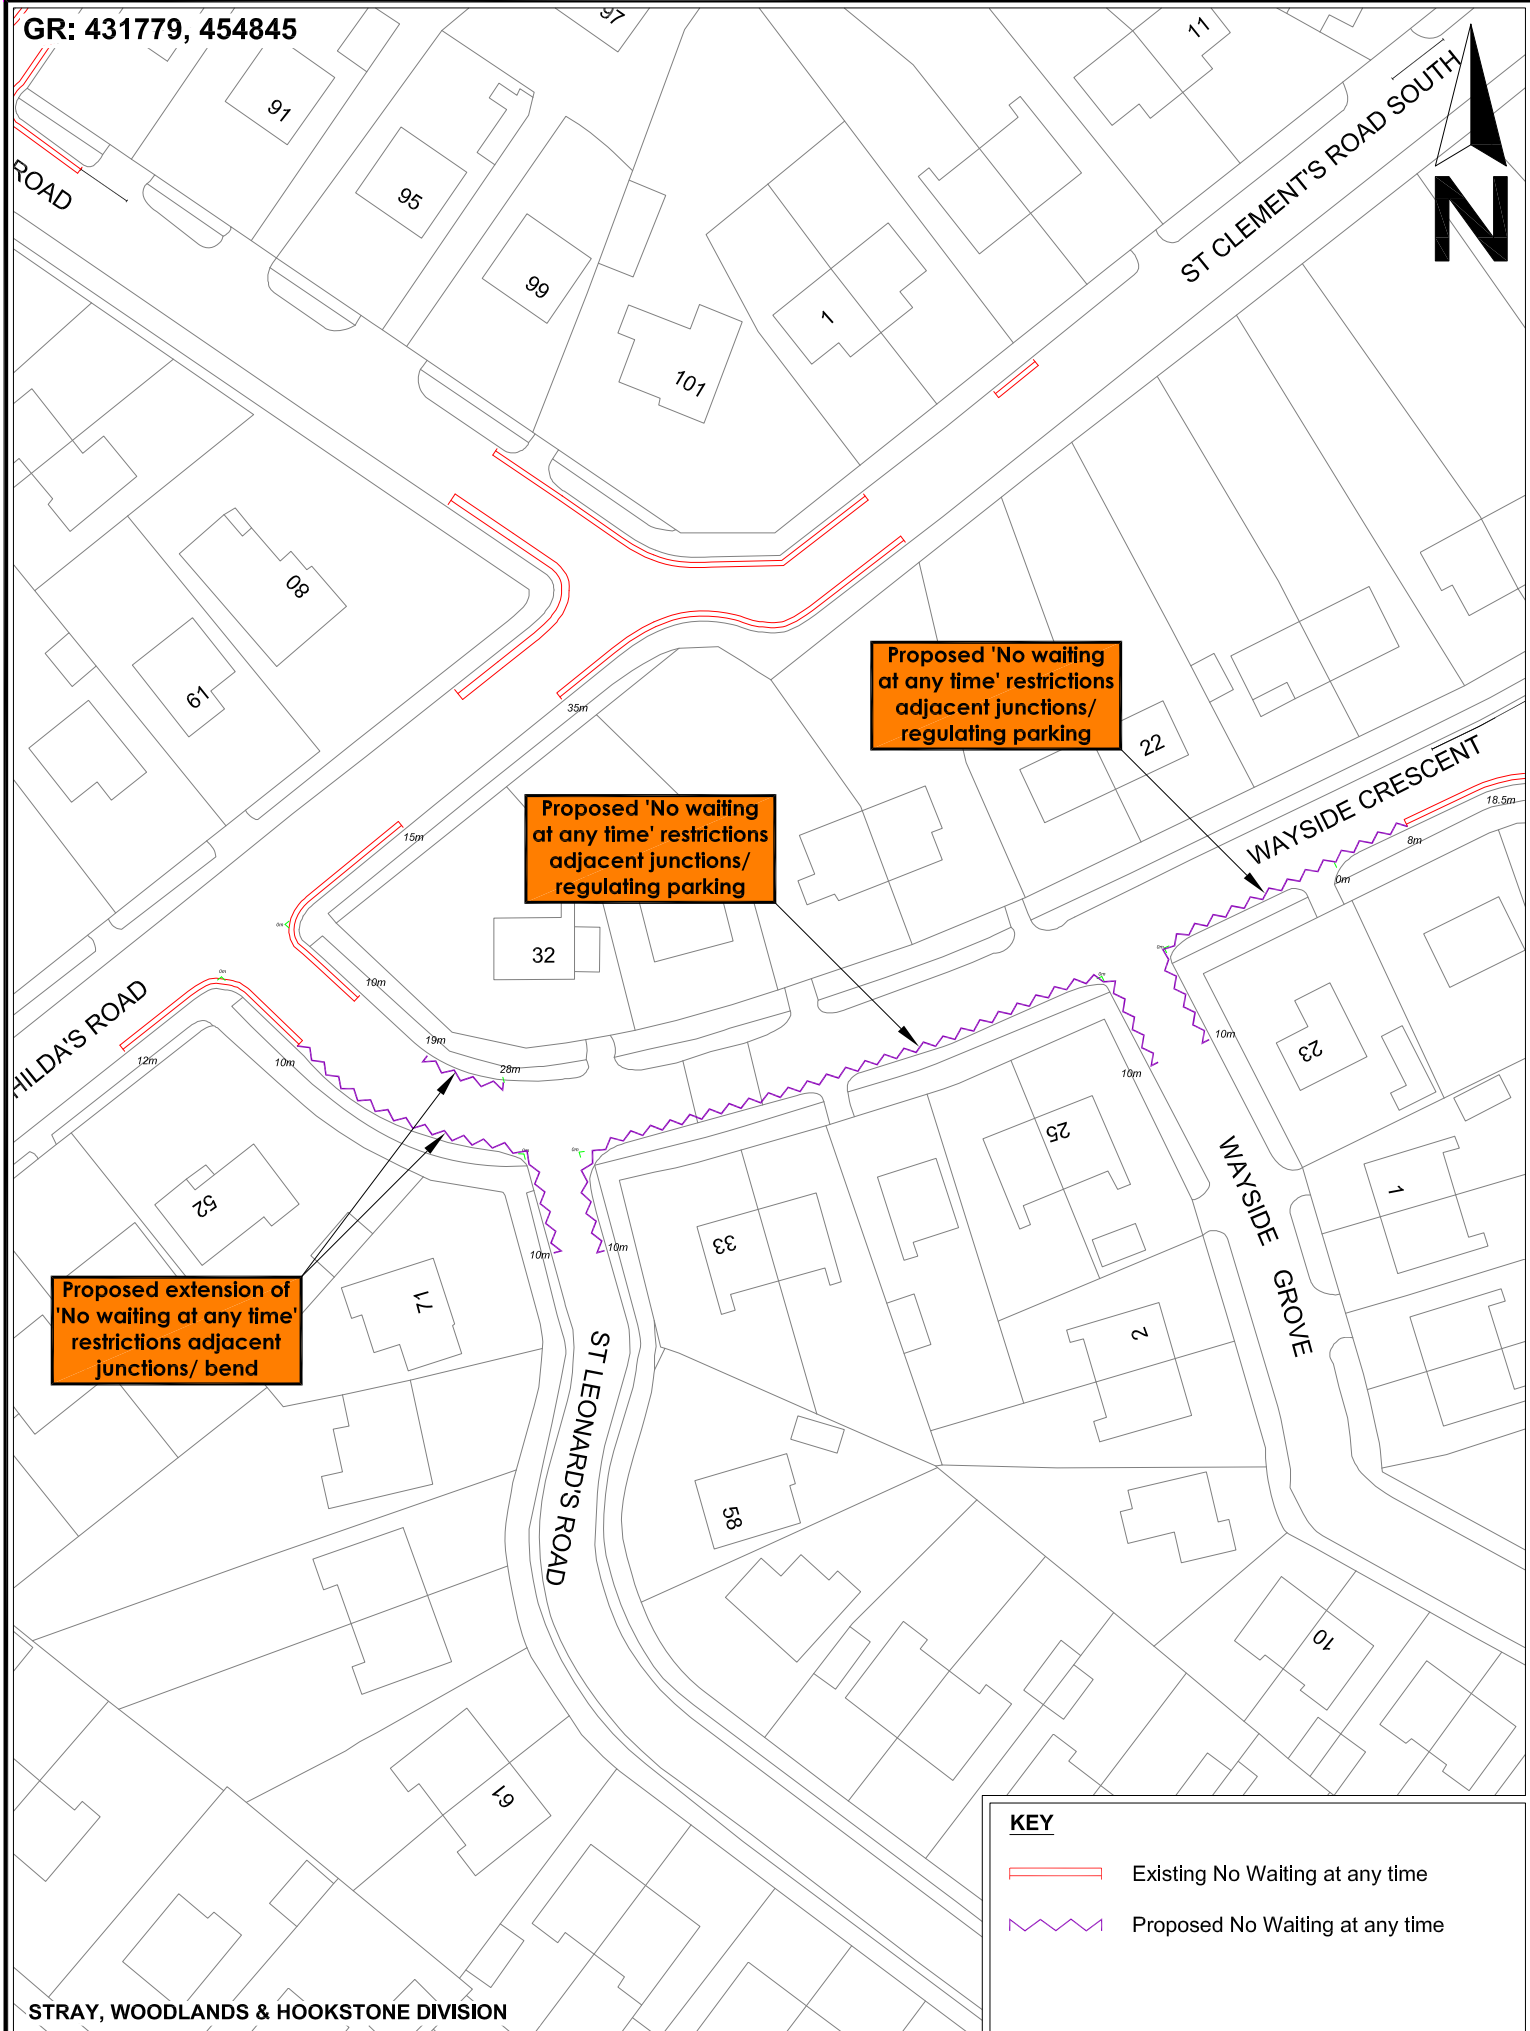

STRAY, WOODLANDS & HOOKSTONE DIVISION

KEY

Existing No Waiting at any time

Proposed No Waiting at any time

PROJECT:
2024/ 2025 TRAFFIC REGULATION ORDER REVIEW
AREA 6 HIGHWAYS - BOROUGHBRIDGE

DRAWING TITLE:
PROPOSED WAITING RESTRICTIONS
WAYSIDE CRESCENT, HARROGATE

DRAWN BY:	PR	SCALE:	1:750
CHECKED BY:	PR	SHEET SIZE:	A4
APPROVED:	-	DATE:	SEPT 2024
DRAWING NUMBER:	A6-TM-TRO2024-H010		

GR: 430998, 455740
PC

El
Sub
Sta



DEVONSHIRE

SKIPTON ROAD

The Stray
or
Two
Hundred
Acre




Existing Disc parking to be
revoked and replaced with
new 'No waiting at any
time' restriction across
Regent Court access

Regent Court

REGENT PARADE

HIGH HARROGATE & KINGSLEY DIVISION

KEY

-  Existing No Waiting at any time to remain
-  Existing Disc Parking to remain
-  Existing Disc Parking to be converted to No Waiting at any time



PROJECT:
2024/ 2025 TRAFFIC REGULATION ORDER REVIEW
AREA 6 HIGHWAYS - BOROUGHBRIDGE

DRAWING TITLE:
PROPOSED WAITING RESTRICTIONS
REGENT PARADE, HARROGATE

DRAWN BY:	PR	SCALE:	1:500
CHECKED BY:	PR	SHEET SIZE:	A4
APPROVED:	-	DATE:	SEPT 2024
DRAWING NUMBER:	A6-TM-TRO2024-H011		