

THE NORTH YORKSHIRE COUNCIL
(ONE-WAY TRAFFIC) (HOWDEN ROAD, BARLBY)
ORDER 2025

The North Yorkshire Council (hereinafter referred to as "the Council") in exercise of their powers under Sections 1(1) and 2(1) to (2) of the Road Traffic Regulation Act 1984 ("the 1984 Act") and Part IV of Schedule 9 to the 1984 Act and of all other enabling powers, after consultation with the Chief Officer of Police in accordance with Part III of Schedule 9 to the 1984 Act, hereby make the following Order:-

1. Save as provided in article 2 of this Order no person shall except upon the direction or with the permission of a Police Constable in uniform cause or permit any vehicle to proceed along the length of road specified in column 2 of the Schedule to this Order in a direction other than that specified in relation to that length of road in column 3 of that Schedule.
2. Nothing in article 1 of this Order shall render it unlawful to cause or permit any vehicle to proceed along the length of road to which that article applies otherwise than in the direction prescribed by that article if it is necessary to do so to enable:-
 - (i) the vehicle to be used for the removal of any obstruction to traffic, or
 - (ii) the vehicle to be used for Police, Fire Brigade or Ambulance purposes, or
 - (iii) the vehicle, if it cannot conveniently be used for such purpose in any other road, to be used in pursuance of statutory powers or duties or in connection with any building operation or demolition, the maintenance, improvement or reconstruction of the road or the laying, erection, alteration or repair in, or in land adjacent to the road of any sewer or of any main, pipe, wire or cable or any apparatus for the supply of gas, water or electricity or of any electronic communications network or electronic communications service as defined in Schedule 3A and Section 32 of the Communications Act 2003.
3. The prohibitions and restrictions imposed by this Order shall be in addition to and not in derogation from any restriction or requirement imposed by any Order or regulations made or having effect as if made under the Act or by or under any other enactment.
4. This Order shall come into operation on 4 August 2025 and may be cited as "The North Yorkshire Council (One-Way Traffic) (Howden Road, Barlby) Order 2025".

SCHEDULE

ROAD IN THE VILLAGE OF BARLBY


ONE-WAY TRAFFIC

Column 1 Item	Column 2 Road	Column 3 Permitted Direction
1.	Howden Road, Barlby from the junction with Church Lane	Eastbound until the junction with Pindars Way

THE COMMON SEAL OF THE NORTH
YORKSHIRE COUNCIL was hereunto
affixed on the 25 day of July
2025 in the presence of:-

L Pin



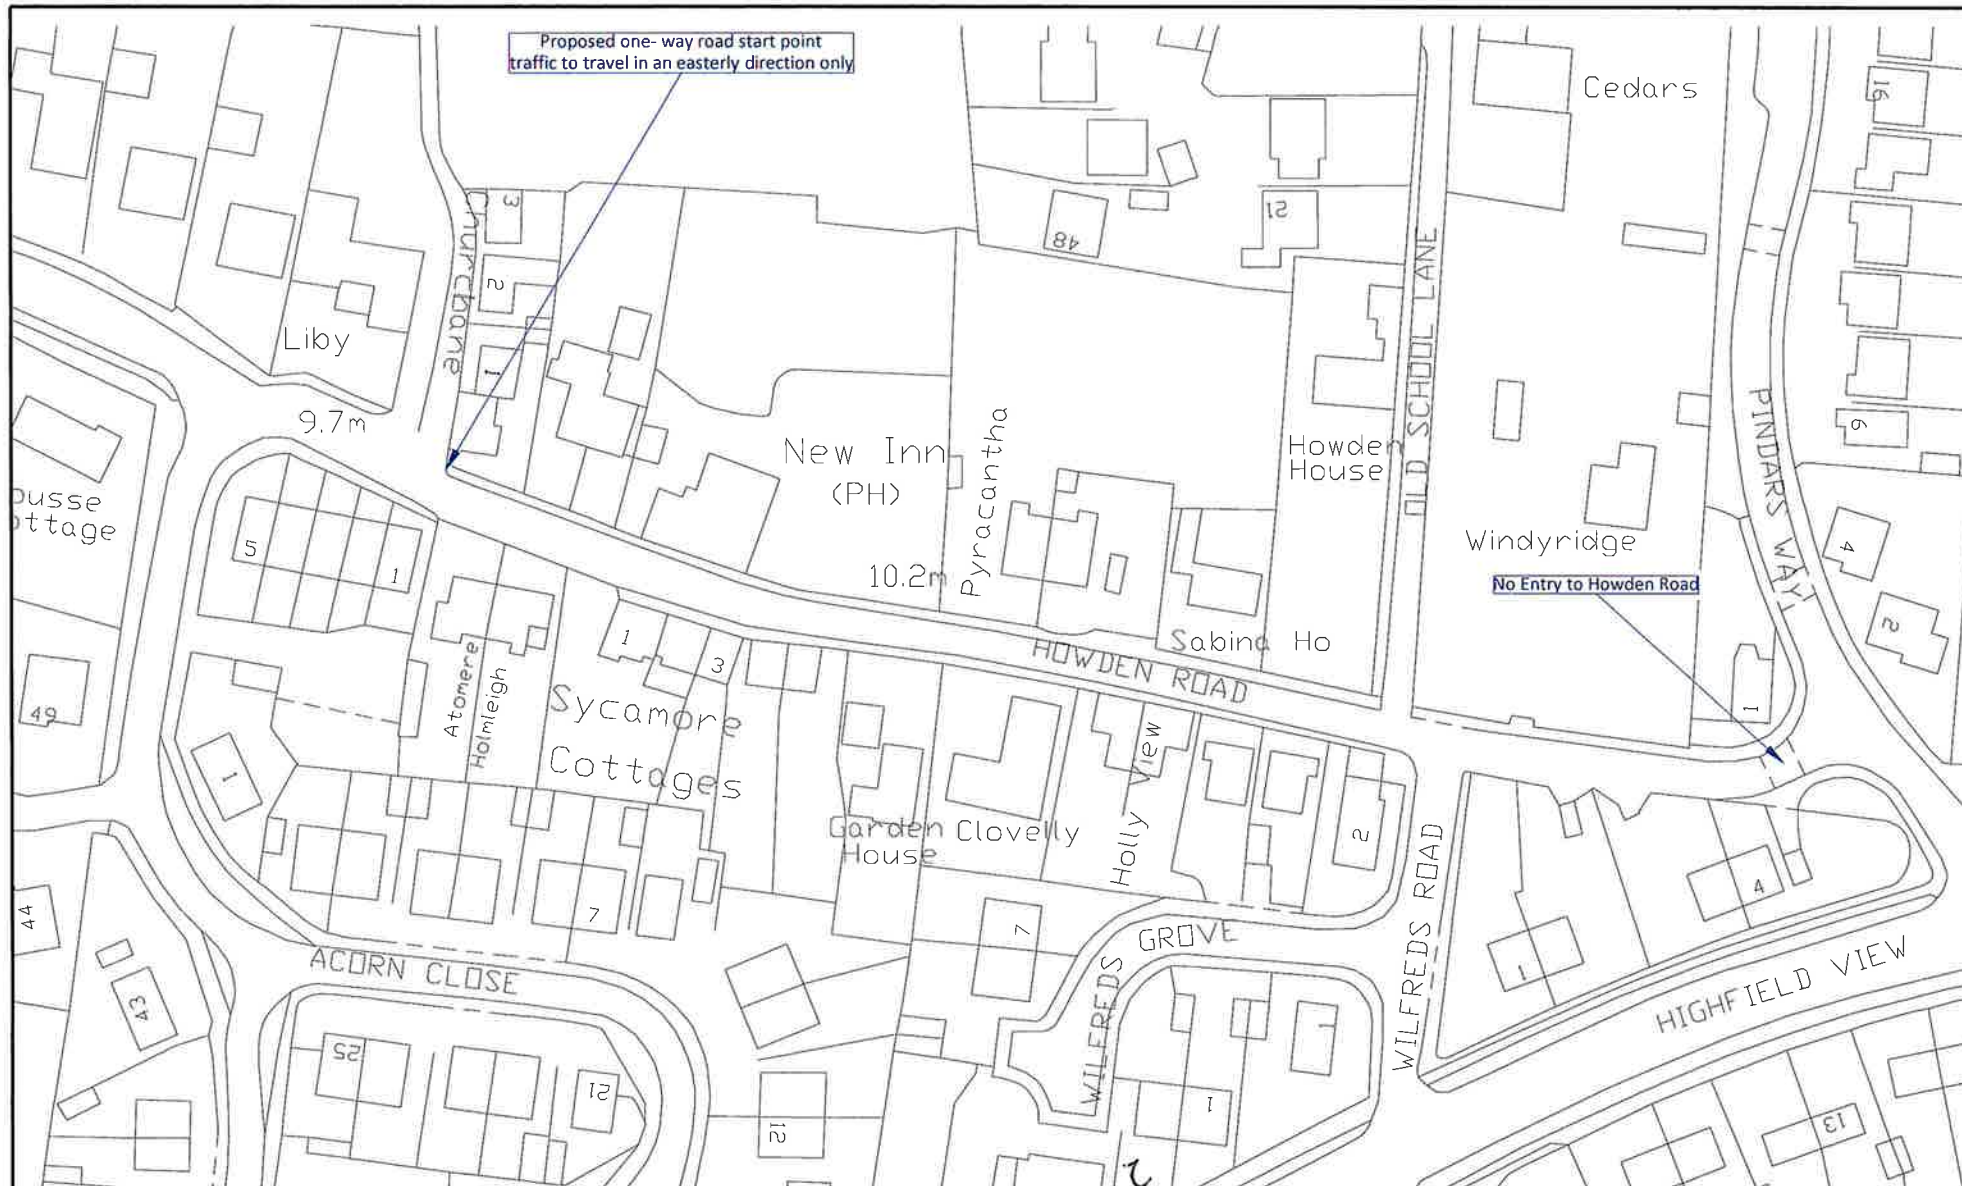

highways
NORTH YORKSHIRE

PROJECT :- Proposed one way road
Howden Road

DRG. TITLE :- Barlby
Sheet 1 of 1

Kelin

12578

DRAWN
SP

CHECKED

APPROVED/AUTHORISED

ORIGINAL
DRAWING SIZE
210 x 297
(A4)

CONTRACT DRAWING No

Computer Filename

SCALE:- NTS

DATE:- 2024

DRAWING No :-

/

