

THE NORTH YORKSHIRE COUNCIL

(30 MPH SPEED LIMIT)
(BAWTRY ROAD, SELBY) ORDER 2025

The North Yorkshire Council in exercise of their powers under Sections 84(1) and (2) of the Road Traffic Regulation Act 1984 ("the 1984 Act") and Part IV of Schedule 9 to the 1984 Act and of all other enabling powers, after consultation with the Chief Officer of Police in accordance with Part III of Schedule 9 to the 1984 Act, hereby order as follows:-

1. No person shall drive any motor vehicle at a speed exceeding 30 miles per hour on any length of road specified in the Schedule hereto.
2. The prohibitions and restrictions imposed by this Order shall be in addition to and not in derogation from any restriction or requirement imposed by any Order or regulations made or having effect as if made under the Act or by or under any other enactment.
3. This Order shall come into operation on 20 October 2025 and may be cited as "The North Yorkshire Council (30 mph Speed Limit) (Bawtry Road, Selby) Order 2025".
4. The Snaith-Selby Trunk Road (A1041) (Bawtry Road, Selby) (40mph Speed Limit) Order 1986 is hereby revoked in its entirety.

SCHEDULE

ROAD IN SELBY

30 MPH SPEED LIMIT


Column 1 Item	Column 2 Road	Column 3 Length
1	Bawtry Road, Selby	From the existing 30mph limit south for 1500m.

THE COMMON SEAL of THE NORTH
YORKSHIRE COUNCIL was hereunto
affixed this 10 day of October
2025 in the presence of:-

)
)
)
)


**AUTHORIZED
SIGNATORY**



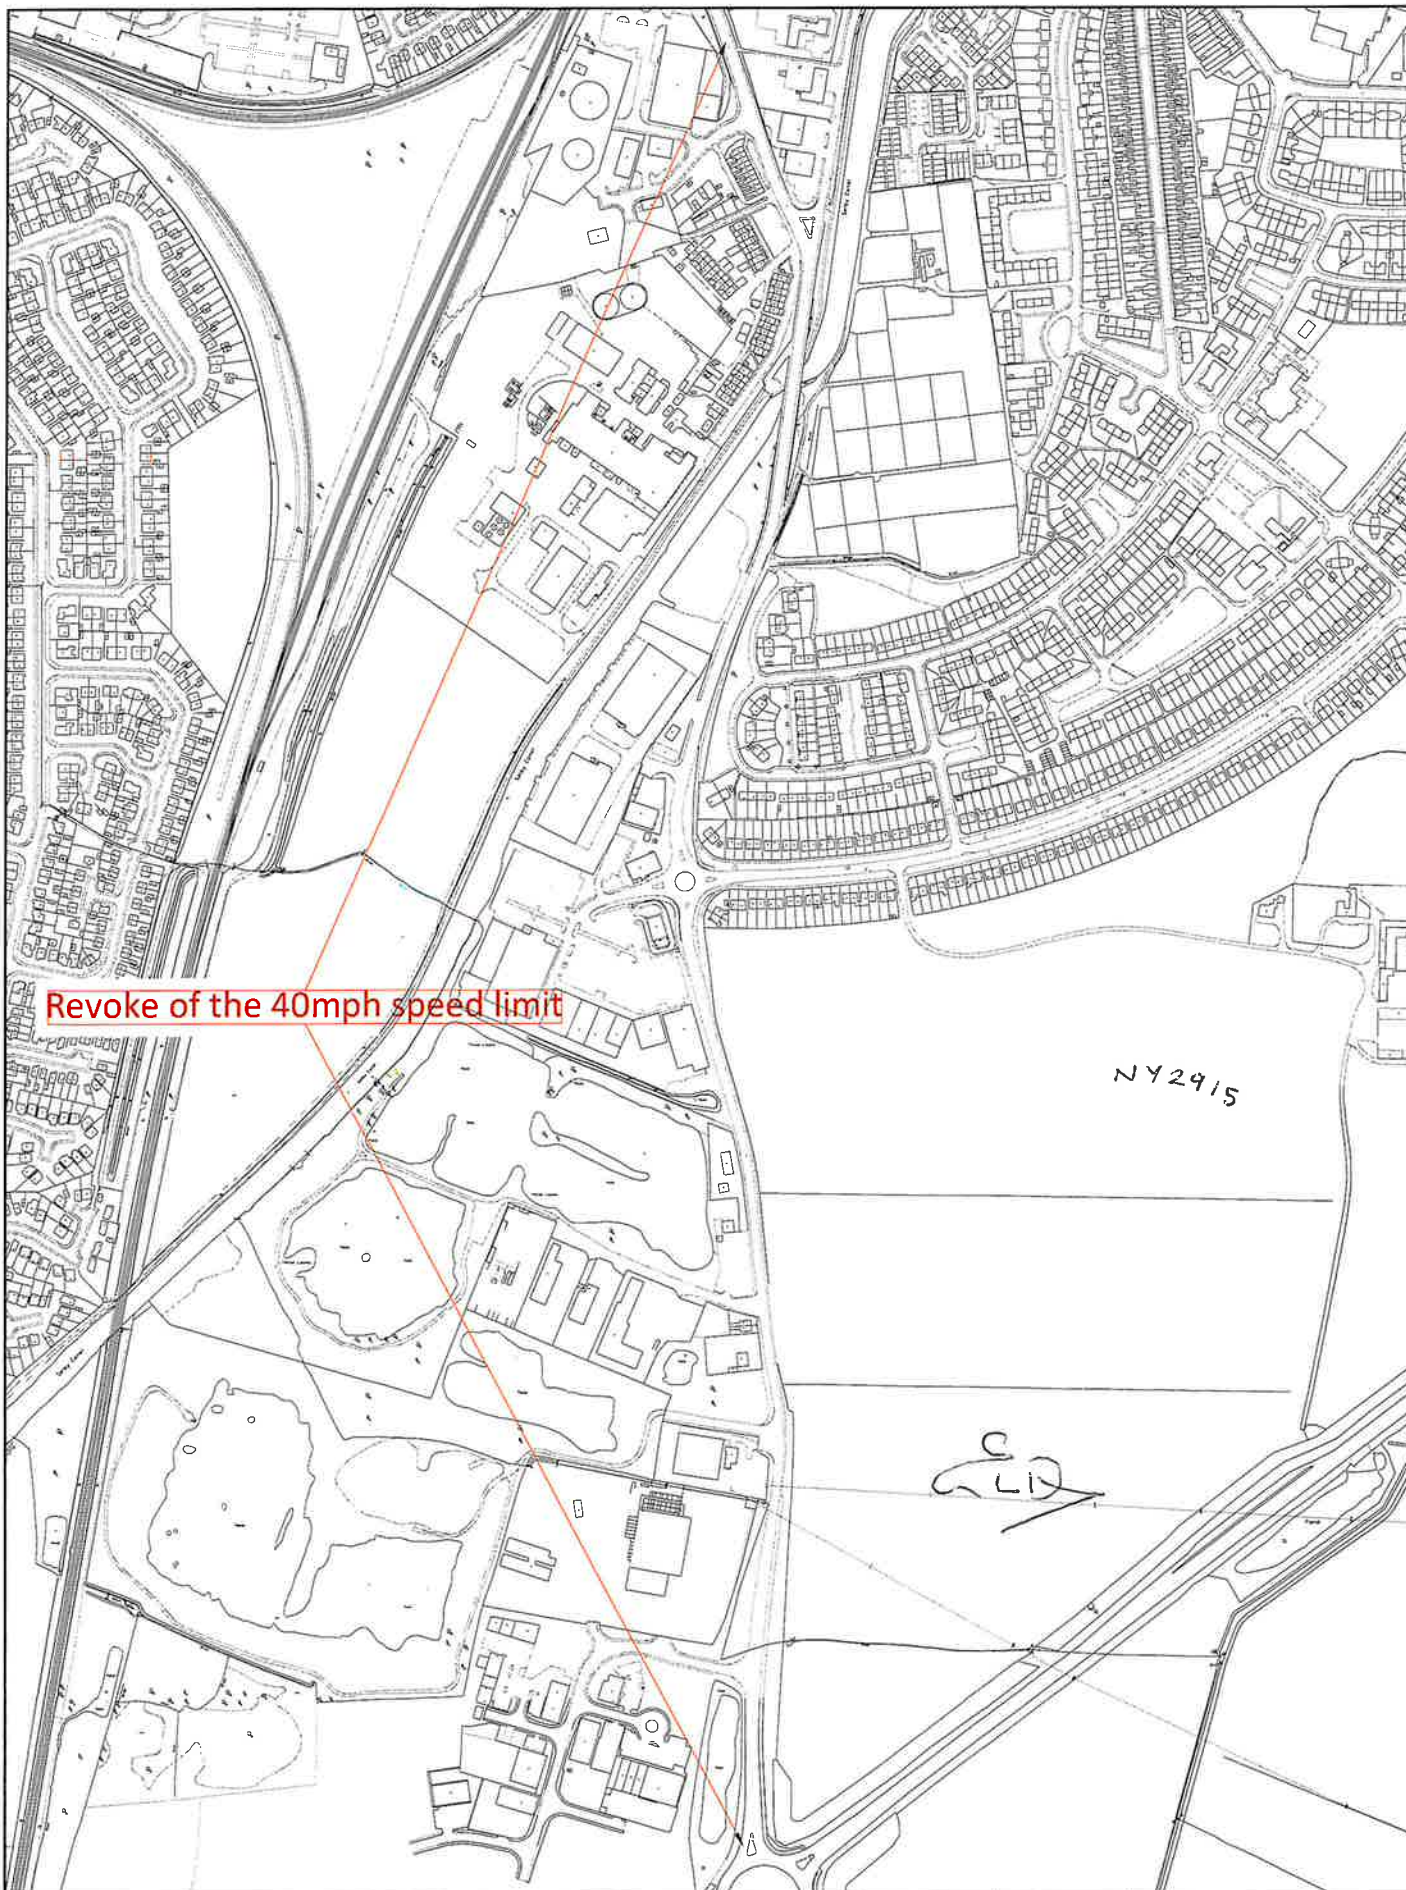

Revoke of the 40mph speed limit

NY2915

C L D

PROJECT :- Revoke of the 40mph speed limit
Bawtry Road, Selby

DRG. TITLE :-

This drawing is based upon Ordnance Survey map information with the permission of the controller H.M. Stationary Office.
© Crown Copyright, North Yorkshire Council 100017946 (2015)

DRAWN
JG

CHECKED

APPROVED / AUTHORIZED

ORIGINAL
DRAWING SIZE
421 x 297
(A3)

CONTRACT DRAWING No

Computer File Name :-

SCALE:- NTS

DATE:- 06/06/2025

DRAWING No :-
BRS1 /