


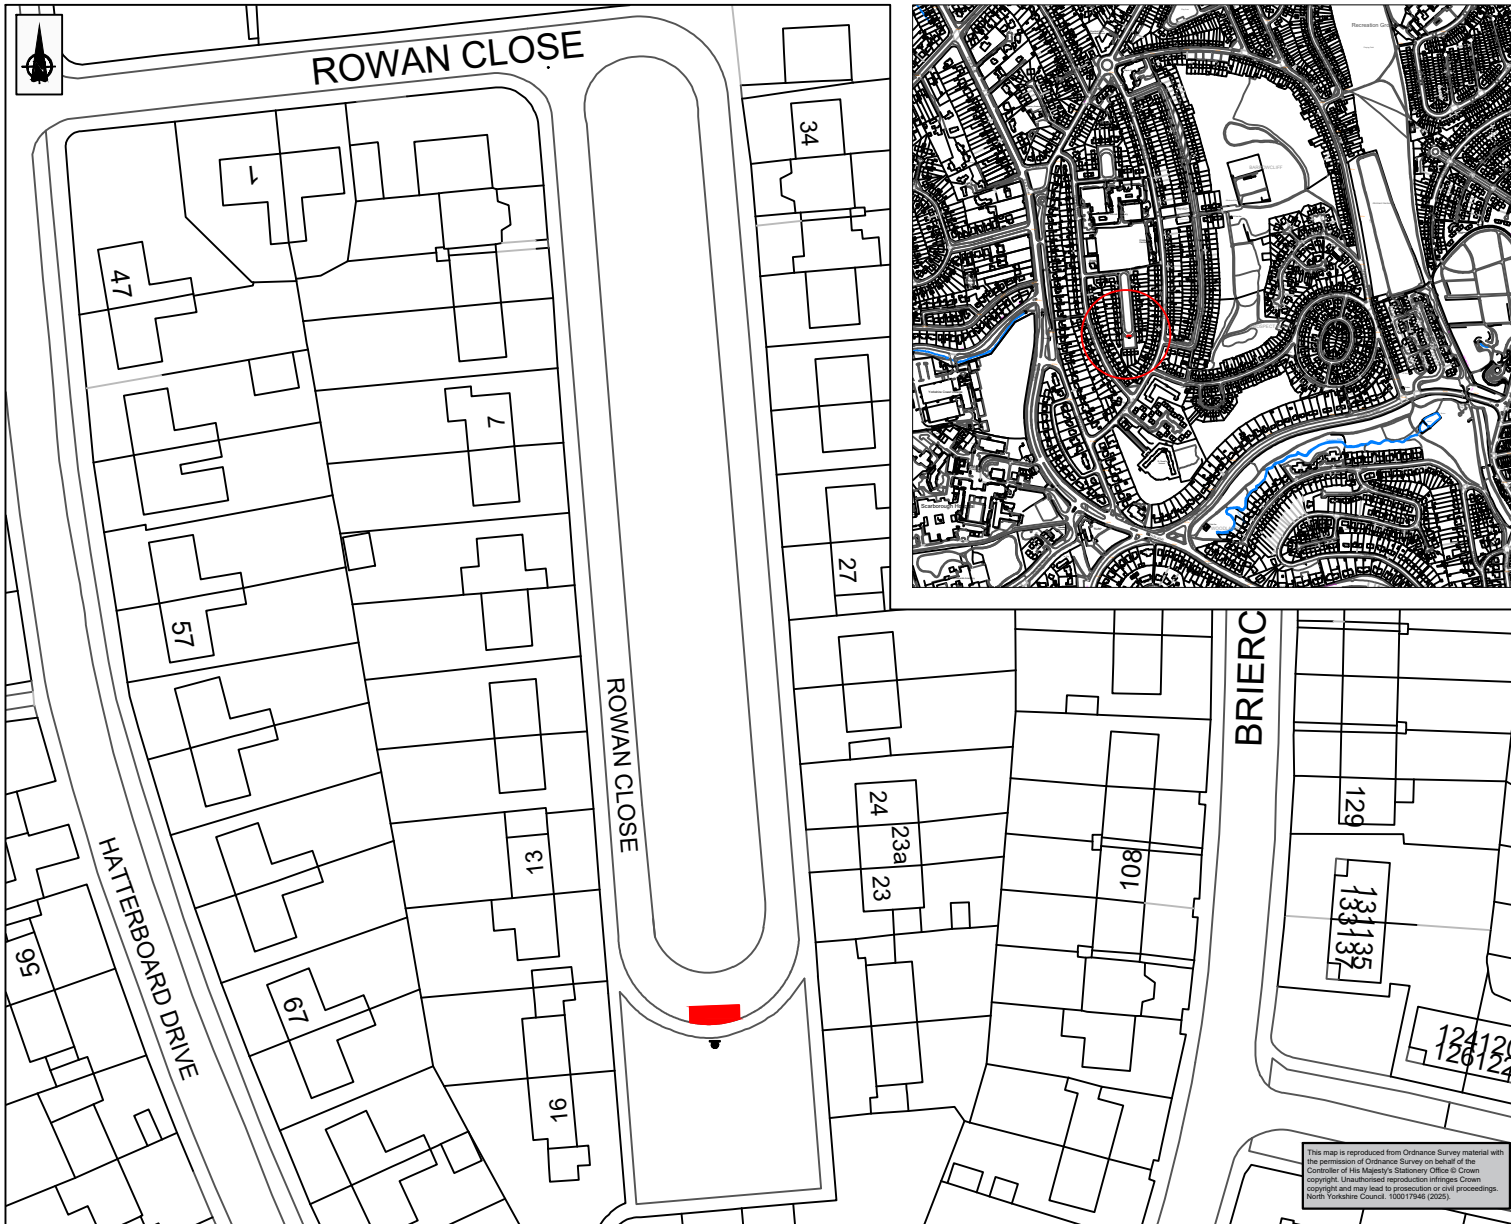

NOTES:

-  Proposed Disabled Parking Bay
-  Proposed sign and post

This drawing is produced from Ordnance Survey data and therefore may contain slight inaccuracies when compared with site measurements.

Rev	Rev. Date	Purpose of revision	Drawn	Checked	Approved



Area 3 Office
Discovery Way
Whitby
North Yorkshire
YO22 4PZ
Tel: 01609 780780

Project
Proposed Disabled Parking Bay
16 Rowan Close, Scarborough

Drawing title
Location Plan

Drawing status	for consultation
Scale	M1S DO NOT SCALE
Drawn by	HT
Checked by	HT
Drawing number	001

This drawing is not to be used as a reference or as a guide for other than the intended purpose and project as defined on this drawing. Refer to the contract for full terms and conditions.