


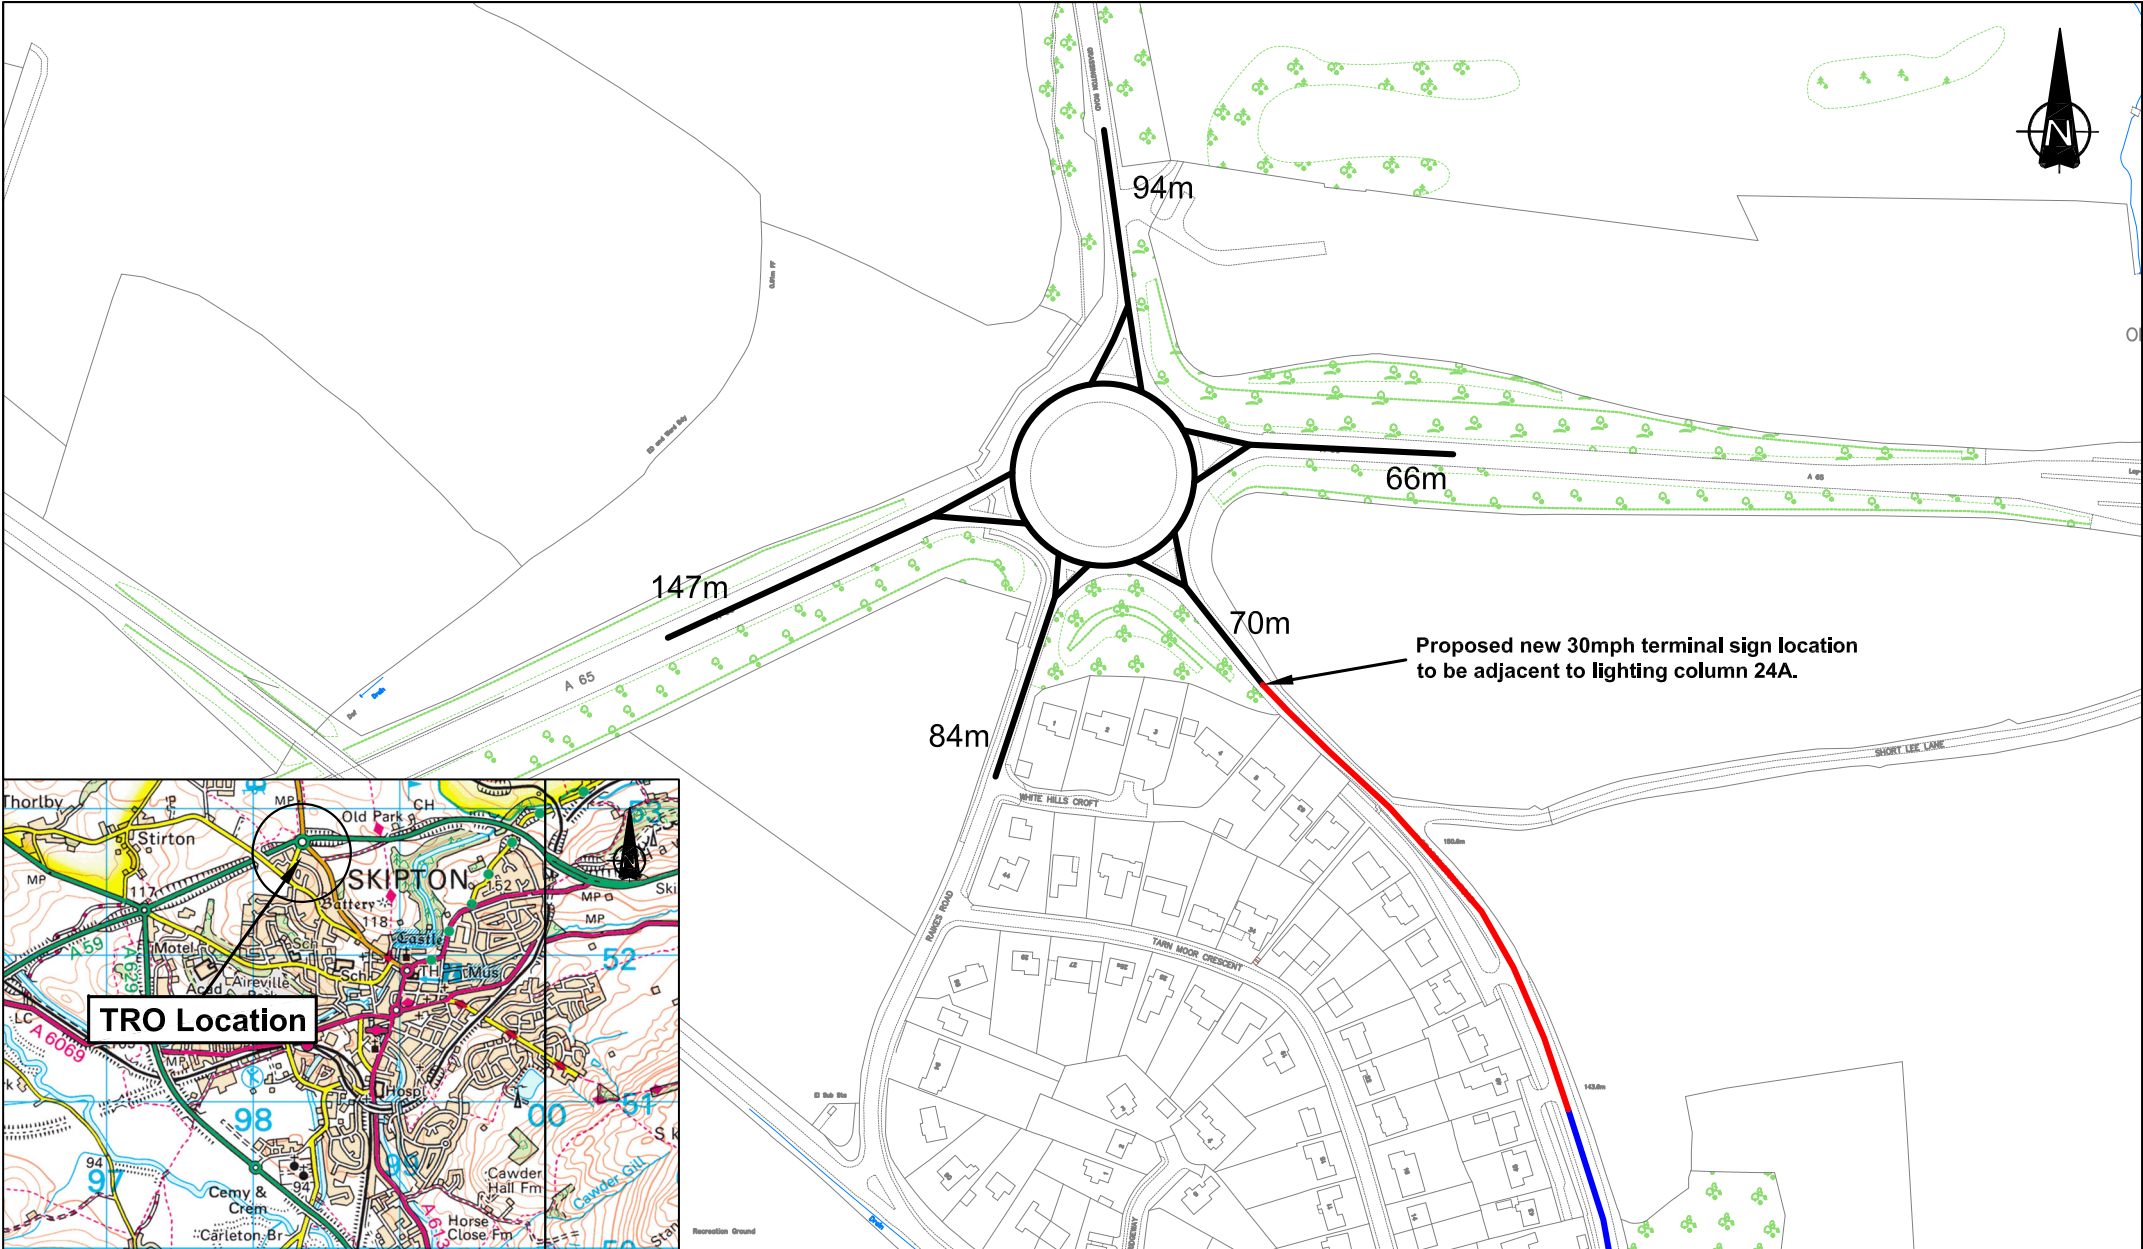

|   |                          |                              |                                                                                       |                                               |                             |   |
|---|--------------------------|------------------------------|---------------------------------------------------------------------------------------|-----------------------------------------------|-----------------------------|---|
| <b>Notes:</b><br><div><div>Sections of derestriction (60mph) for Grassington Road Roundabout under new TRO.</div><div>Subsequent extensions of 30mph speed limit on Grassington Road.</div><div>Existing 30mph speed limit (Grassington Road).</div></div> | Drawn:<br><div>MSy</div> | Date:<br><div>SEP 2025</div> | Project:<br><div>B6265 GRASSINGTON ROAD ROUNDABOUT<br/>SKIPTON</div>                  |                                               | AREA<br>NO.<br><div>5</div> | <div><div>Environment<br/>Corporate Director: Karl Battersby</div></div> |
|   | Checked:                 | Date:                        | Title:<br><div>REVISED DERESTRICTION TRAFFIC REGULATION ORDER<br/>LOCATION PLAN</div> |                                               |                             |   |
|   | Approved:                | Date:                        | Scale:<br><div>1:3000</div>                                                           | Drawing No:<br><div>FC/19-24/5/B6265-02</div> | Rev:<br><div>0</div>        |   |
| This drawing is based upon Ordnance Survey map information with the permission of the controller, H.M. Stationary Office.<br>© Crown Copyright, North Yorkshire Council, 100017946 (2024).                                                                 |                          |                              |                                                                                       |                                               |                             |   |