



WOODFIELD

Erect new Dia. 661A 'Disabled badge holders only' sign on new 76mm post in DBM footway - 2.1 mount height.
Roadmarkings: Provide new disabled bay markings, 6.6m length, 2m width, 350mm letters.

Proposed Residential Disabled Parking Bay

Dia.661A
'Disabled'
9.9m [Post]
3.9m
0m
1.0m wide
residual

DENE PARK


DENE PARK



PROJECT:
**2025 RESIDENTIAL DISABLED PARKING BAY #12 TRO REVIEW
AREA 6 HIGHWAYS - BOROUGHBRIDGE**

DRAWING TITLE:
**PROPOSED RESIDENTIAL DISABLED PARKING BAY
1 DENE PARK, HARROGATE**

DRAWN BY: PR	SCALE: NTS
CHECKED BY: PR	SHEET SIZE: A4
APPROVED: -	DATE: MAY 2025
DRAWING NUMBER: A6-TM-TRO2025-RDPB121	

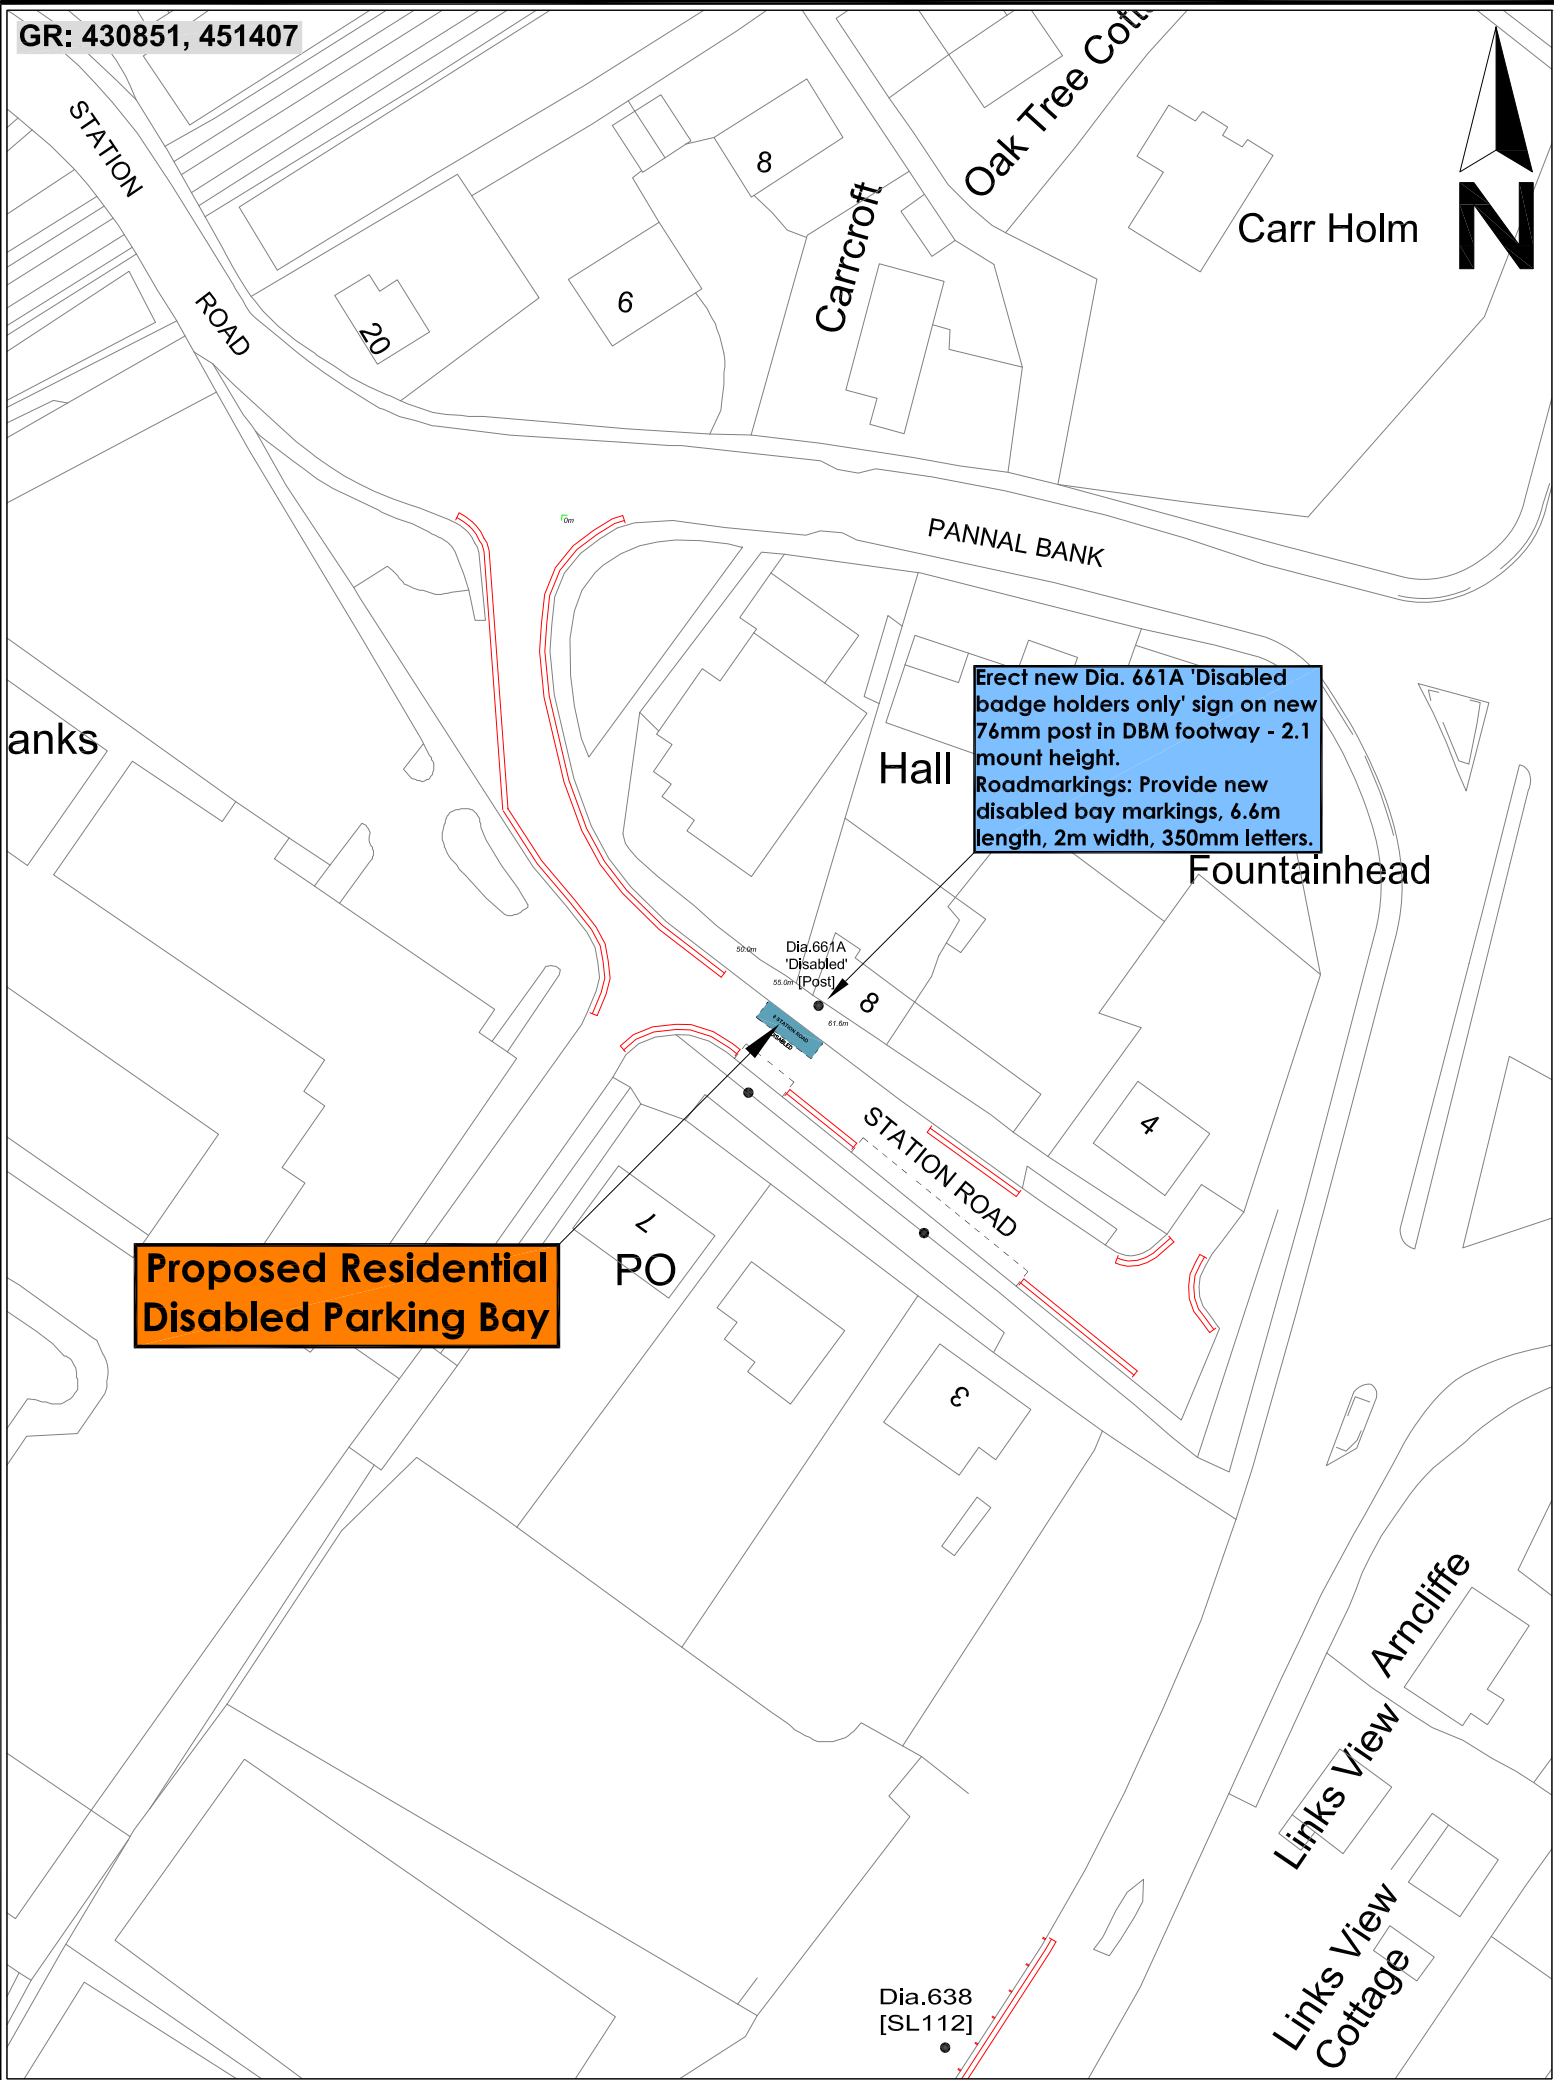



**Proposed Residential
Disabled Parking Bay**

**Existing Residential
Disabled Parking Bay
to be revoked**

DENE PARK

TCB

Erect new Dia. 661A 'Disabled
badge holders only' sign on new
76mm post in DBM footway - 2.1
mount height.
Roadmarkings: Provide new
disabled bay markings, 6.6m
length, 2m width, 350mm letters.

GR: 429359, 456802



Existing Residential Disabled Parking Bay to be revoked

Signage: Demolish existing 76mm signpost in flex footway and reinstate to match existing.
Roadmarking: Remove existing disabled bay markings in entirety.

Dis.661A
"Disabled"
(Post)

ELECTRIC AVENUE

RNSIDE DRIVE

GR: 431305, 456688

Existing Residential Disabled Parking Bay to be revoked

Existing Residential Disabled Parking Bay to be revoked

Signage: Demolish existing 76mm signpost in flex footway and reinstate to match existing.
Roadmarkings: Remove 2 No. existing disabled bay markings in entirety.

Dis.661
"Disabled"
(Post)

Dis.661A
"Disabled"
(LcS)

Dismantled Railway

GR: N/A

Existing Residential Disabled Parking Bay to be revoked

Roadmarking: Remove existing disabled bay markings in entirety.

Dis.661A
"Disabled" + Left
arrow
(Lc Col)

DENE PARK

EI Sub Sta



© Crown Copyright. North Yorkshire County Council. 100017946 (2025).

PROJECT:
**2025 RESIDENTIAL DISABLED PARKING BAY #15 TRO REVIEW
AREA 6 HIGHWAYS - BOROUGHBRIDGE**

DRAWING TITLE:
**PROPOSED REVOCATION OF RESIDENTIAL DISABLED PARKING BAYS
11 ELECTRIC AVENUE/ 22, 28 AND 56 DENE PARK, HARROGATE**

DRAWN BY:	PR	SCALE:	NTS
CHECKED BY:	PR	SHEET SIZE:	A4
APPROVED:	-	DATE:	JUNE 2025
DRAWING NUMBER:	A6-TM-TRO2025-RDPB-R1		

GR: 431277, 456758



Signage: Demolish existing 76mm signpost in verge and reinstate to match existing.
Roadmarking: Remove existing disabled bay markings in entirety.

Existing Residential Disabled Parking Bay to be revoked

Dia.661A
'Disabled'
[Post]

DENE PARK

GR: 429986, 454475

Signage: Demolish existing 76mm signpost in flex footway and reinstate to match existing.
Roadmarking: Remove existing disabled bay markings in entirety.

Existing Residential Disabled Parking Bay to be revoked

Dia.663vW/
Dia.664
[Post]

OTLEY ROAD

VICTORIA ROAD

PARK AVENUE
LB

Dia.663vW/
Dia.664
[Post]

GR: 431077, 455767

Signage: Demolish existing 76mm signpost in flex footway and reinstate to match existing.
Roadmarking: Remove existing disabled bay markings in entirety.

Existing Residential Disabled Parking Bay to be revoked

Dia.661A
'Disabled'
[Post]

DEVONSHIRE PLACE

Spencer Cottage

County Hotel (PH)

Dorchester House

The Stray or Two Hundred Acre



© Crown Copyright, North Yorkshire County Council, 100017946 (2025).

PROJECT:
**2025 RESIDENTIAL DISABLED PARKING BAY #15 TRO REVIEW
AREA 6 HIGHWAYS - BOROUGHBRIDGE**

DRAWING TITLE:
**PROPOSED REVOCATION OF RESIDENTIAL DISABLED PARKING BAYS
7 DENE PARK/ 2 PARK AVENUE/ 28 DEVONSHIRE PLACE, HARROGATE**

DRAWN BY:	PR	SCALE:	NTS
CHECKED BY:	PR	SHEET SIZE:	A4
APPROVED:	-	DATE:	JUNE 2025
DRAWING NUMBER:	A6-TM-TRO2025-RDPB-R2		

GR: 430704, 456578



Signage: Demolish existing 76mm signpost in flex footway and reinstate to match existing.
Roadmarking: Remove existing disabled bay markings in entirety.

Existing Residential Disabled Parking Bay to be revoked

D1a.661A
'Disabled'
(Post)

ALBANY AVENUE

Day Nursery

GR: 431285, 456741

Existing Residential Disabled Parking Bay to be revoked

Roadmarkings: Remove 2 No. existing disabled bay markings (legend and double end bars).

Signage: Demolish existing 76mm signpost in flex footway and reinstate to match existing.
Roadmarking: Remove existing disabled bay markings in entirety.

D1a.661A
'Disabled'
(Post)

DENE PARK

GR: 432932, 454915

Signage: Demolish existing 76mm signpost in flex footway and reinstate to match existing.
Roadmarking: Remove existing disabled bay markings in entirety.

Existing Residential Disabled Parking Bay to be revoked

D1a.661A
'Disabled'
(Post)

ELEANOR ROAD

Sub Sta




© Crown Copyright. North Yorkshire County Council. 100017946 (2025).

PROJECT:
2025 RESIDENTIAL DISABLED PARKING BAY #15 TRO REVIEW
AREA 6 HIGHWAYS - BOROUGHBRIDGE


DRAWING TITLE:
PROPOSED REVOCATION OF RESIDENTIAL DISABLED PARKING BAYS
19 ALBANY AVENUE/ 39 DENE PARK/ 59 ELEANOR RD, HARROGATE

DRAWN BY:	PR	SCALE:	NTS
CHECKED BY:	PR	SHEET SIZE:	A4
APPROVED:	-	DATE:	JUNE 2025
DRAWING NUMBER: A6-TM-TRO2025-RDPB-R3			

GR: 432526, 455211

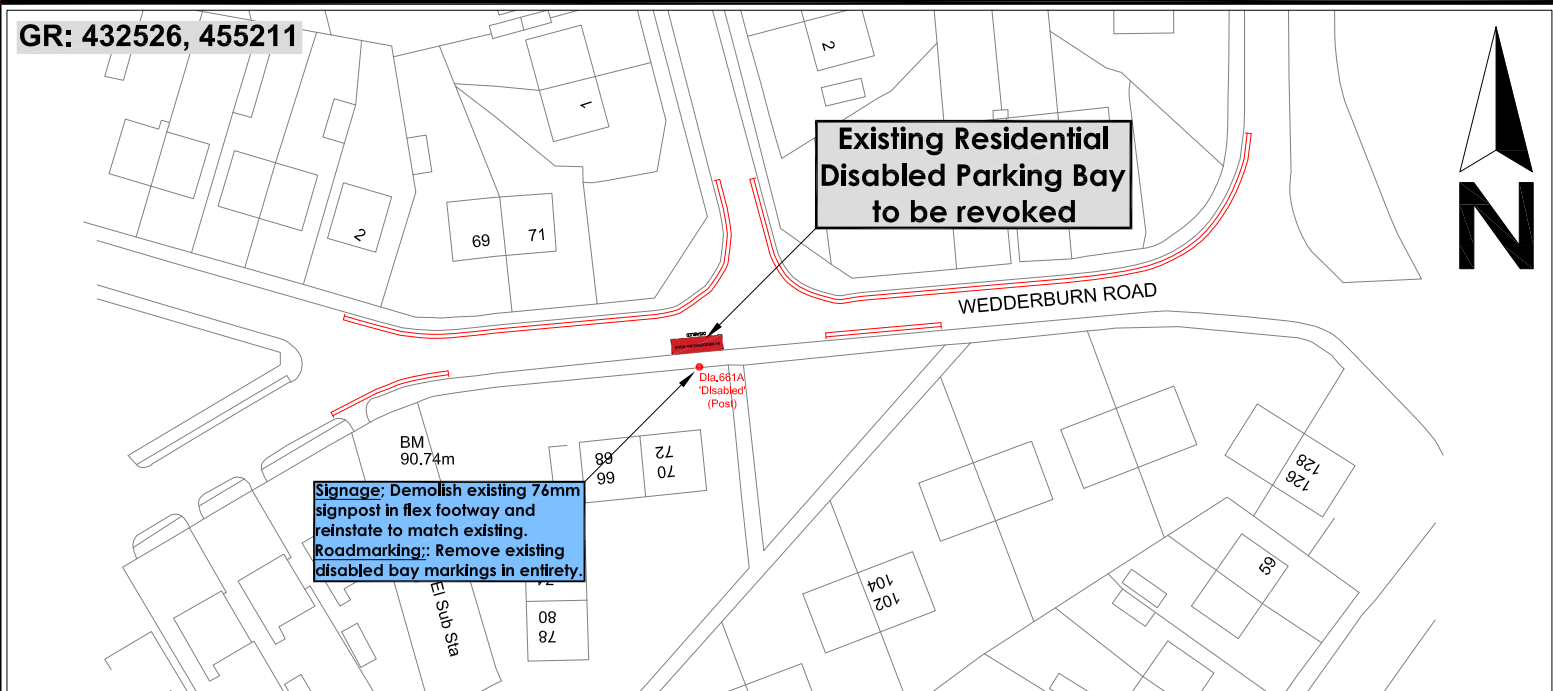

GR: 431096, 455867

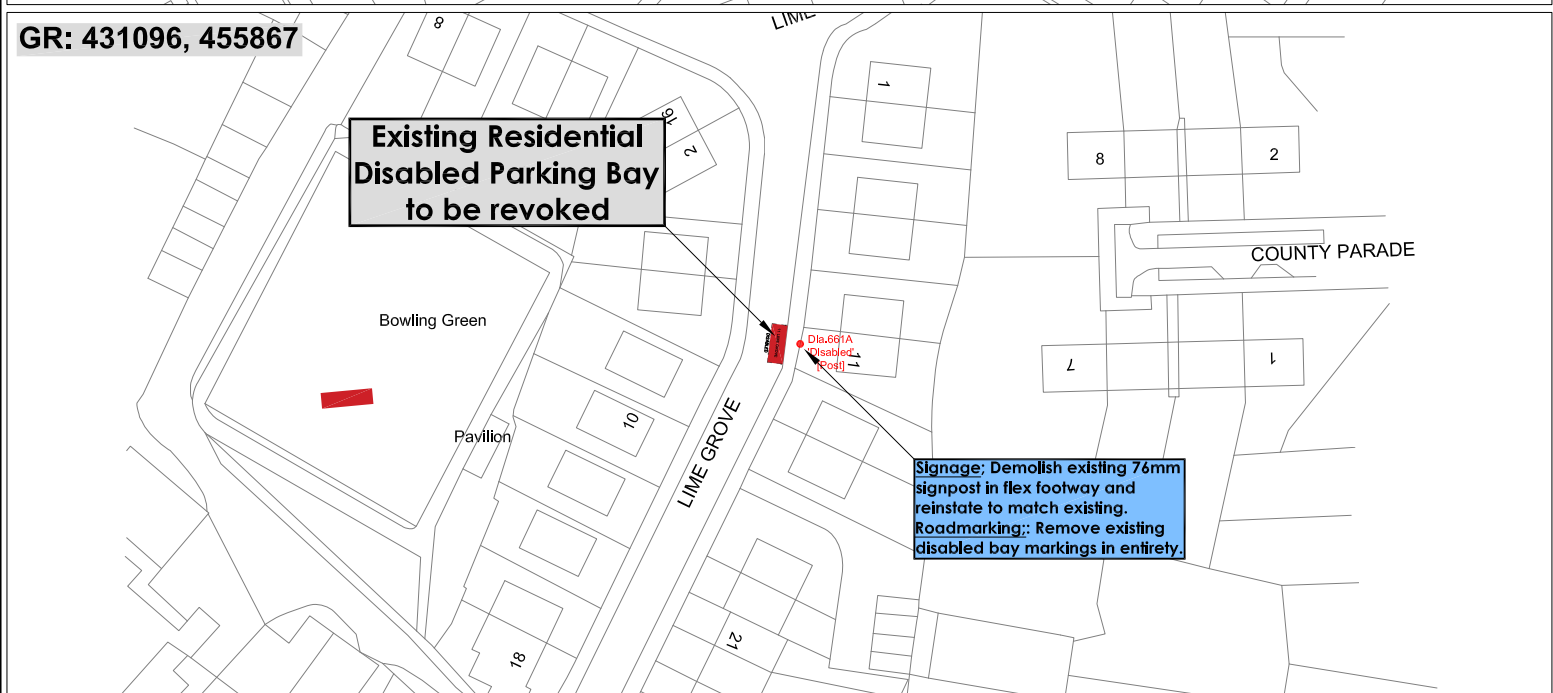

GR: