


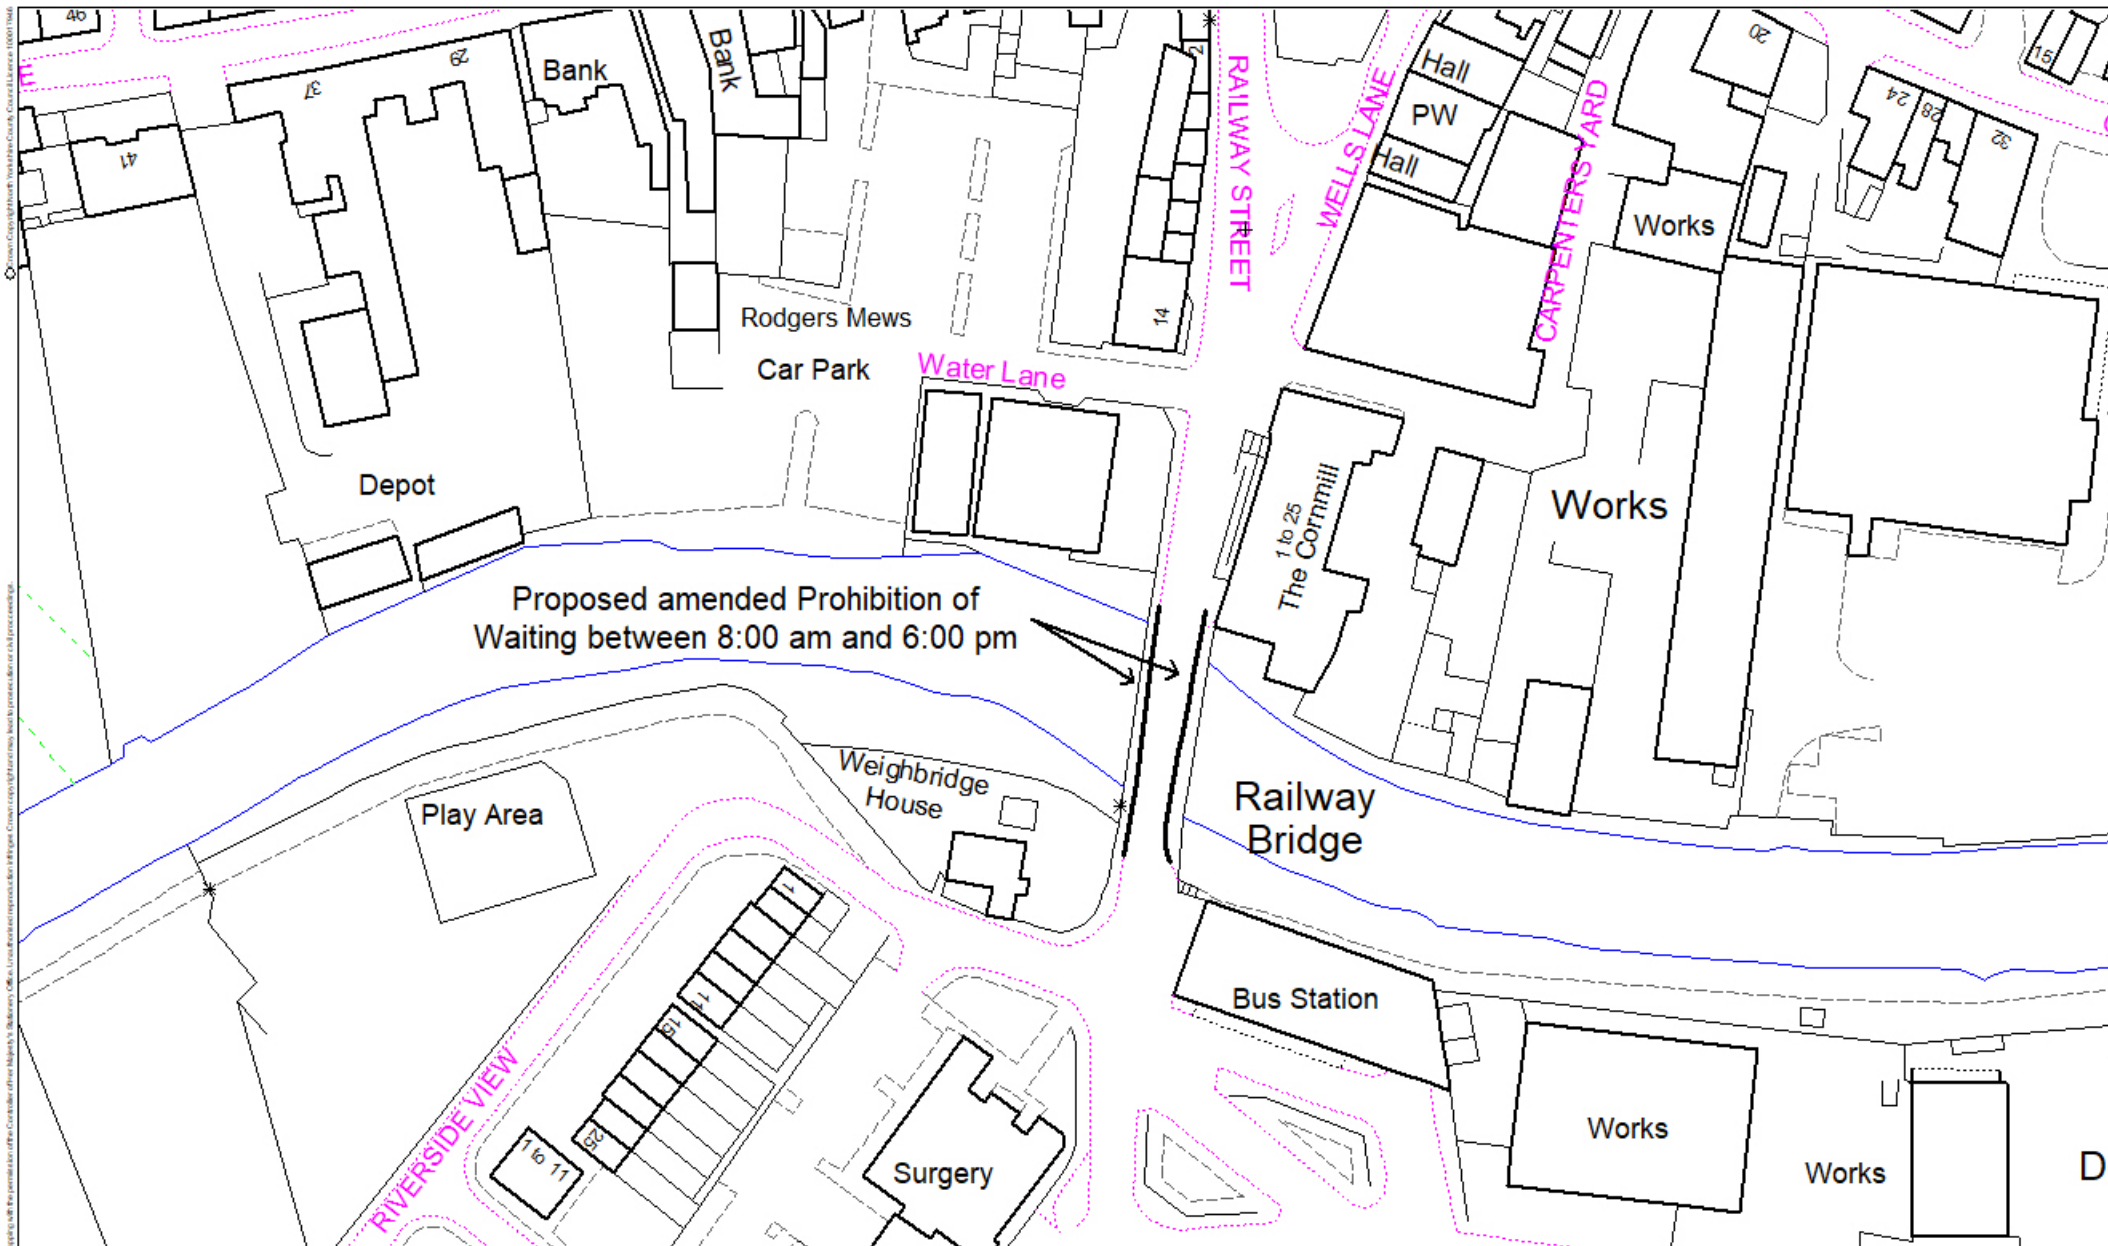

Traffic Management Area 4 Pickering Area Office 4 Toll Road Pickering North Yorkshire YO17 6BG Tel: 08458 727374 Fax: 01653 669578	PROJECT: Malton, Railway Street DRAWING TITLE: Proposed Amendments to Prohibition of Waiting	DESIGN: P. S. APPROVED: DRAWING NO:	DATE: 17/06/25	CHECKED: SCALE: 1 : 1250