


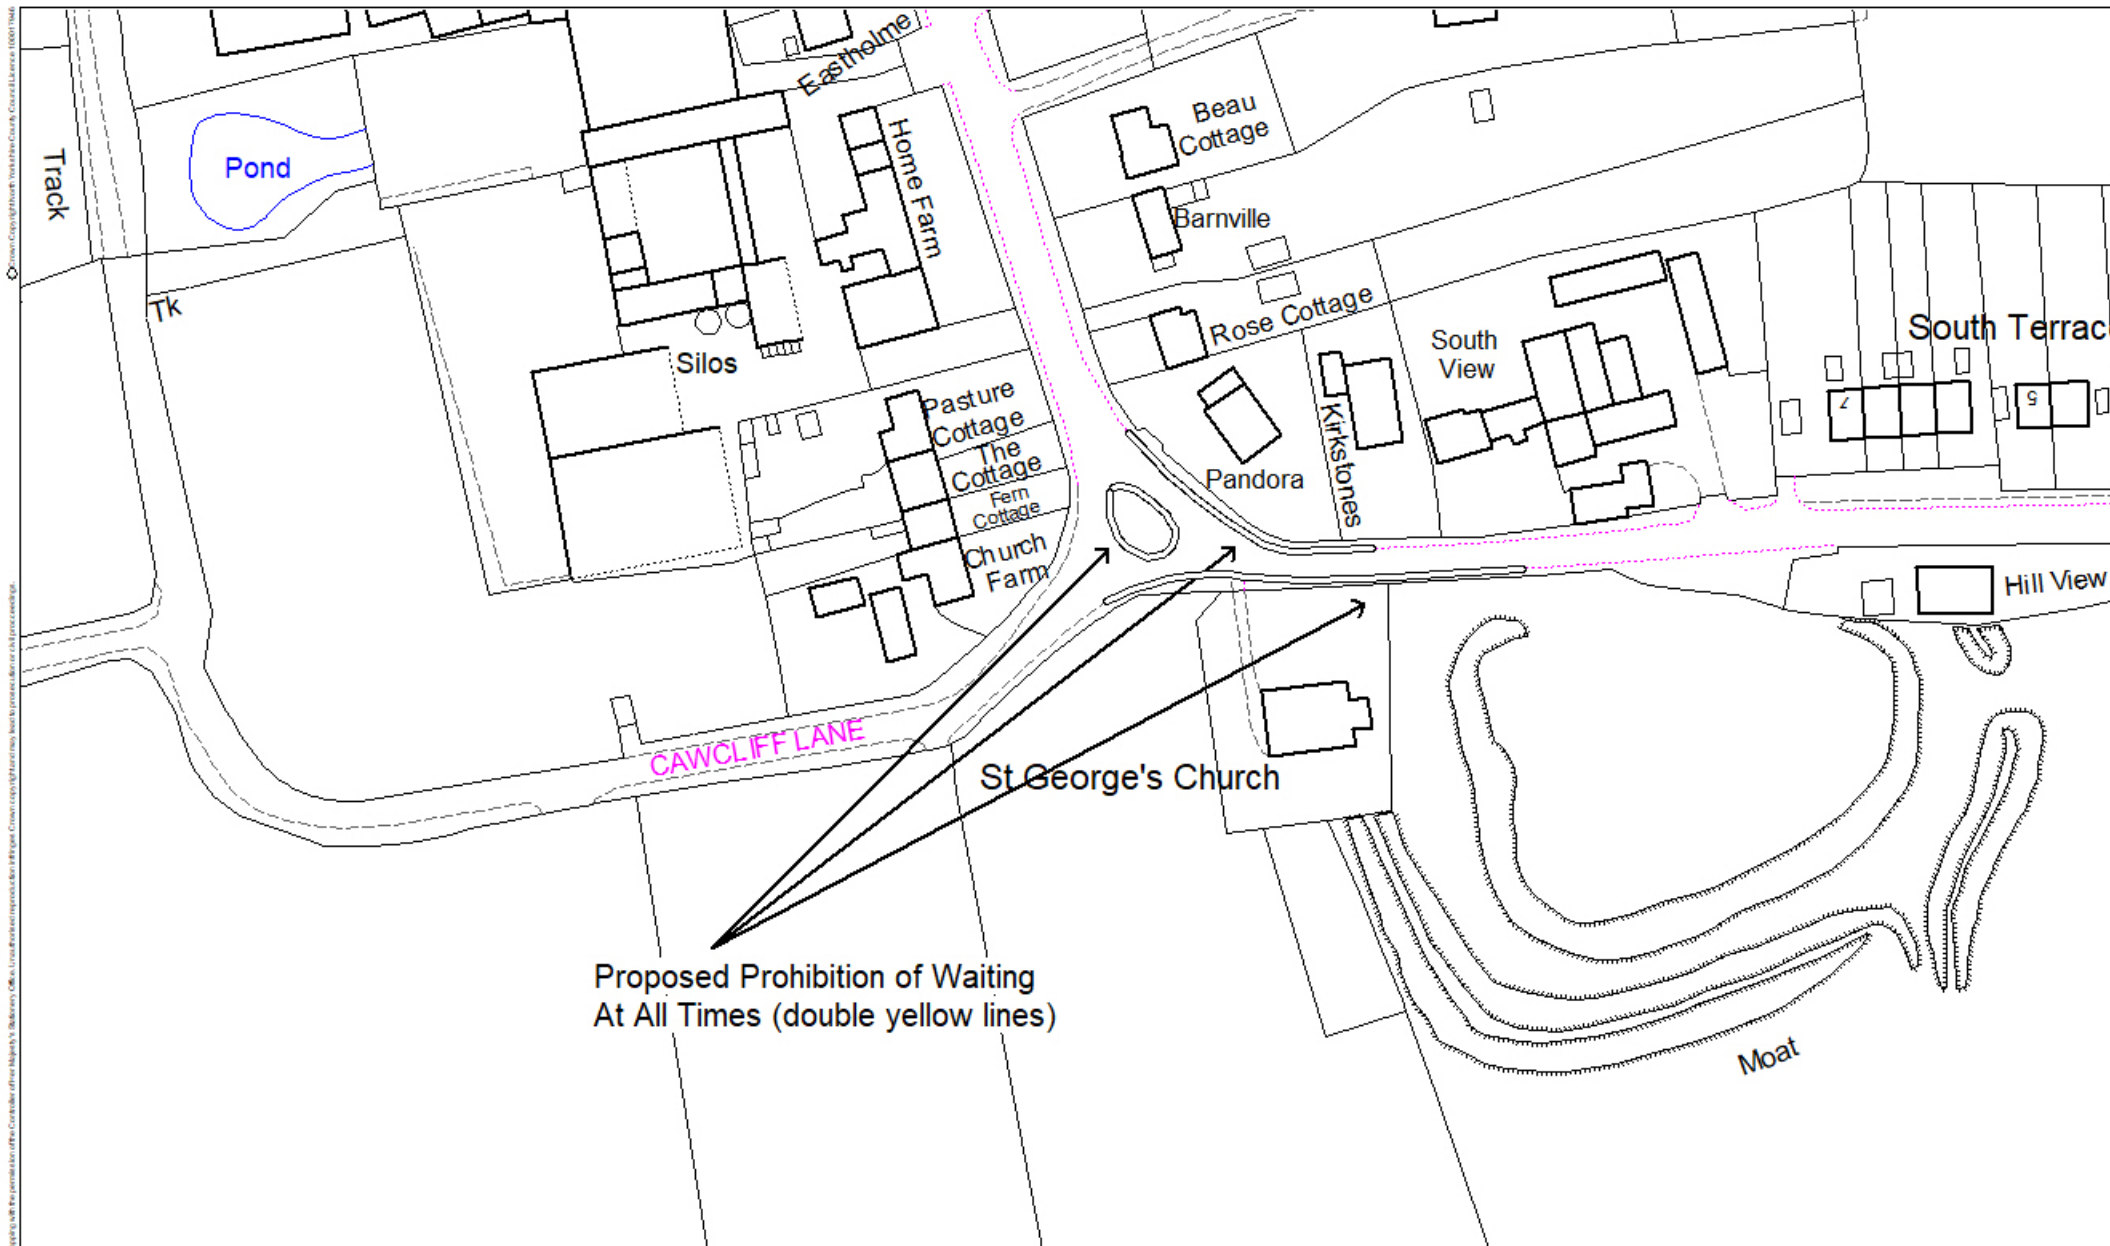

**Traffic Management
Area 4 Pickering**

Area Office 4
Toll's Road
Pickering
North Yorkshire
YO17 6BG
Tel: 08458 727374
Fax: 01653 669578

PROJECT:
Wilton, High Street
DRAWING TITLE:
Proposed Prohibition of Waiting At All Times

DESIGN:

APPROVED:

DRAWING NO:

DRAWN:
P.S.

DATE:
03/12/24

CHECKED:

SCALE:
1 : 1250