


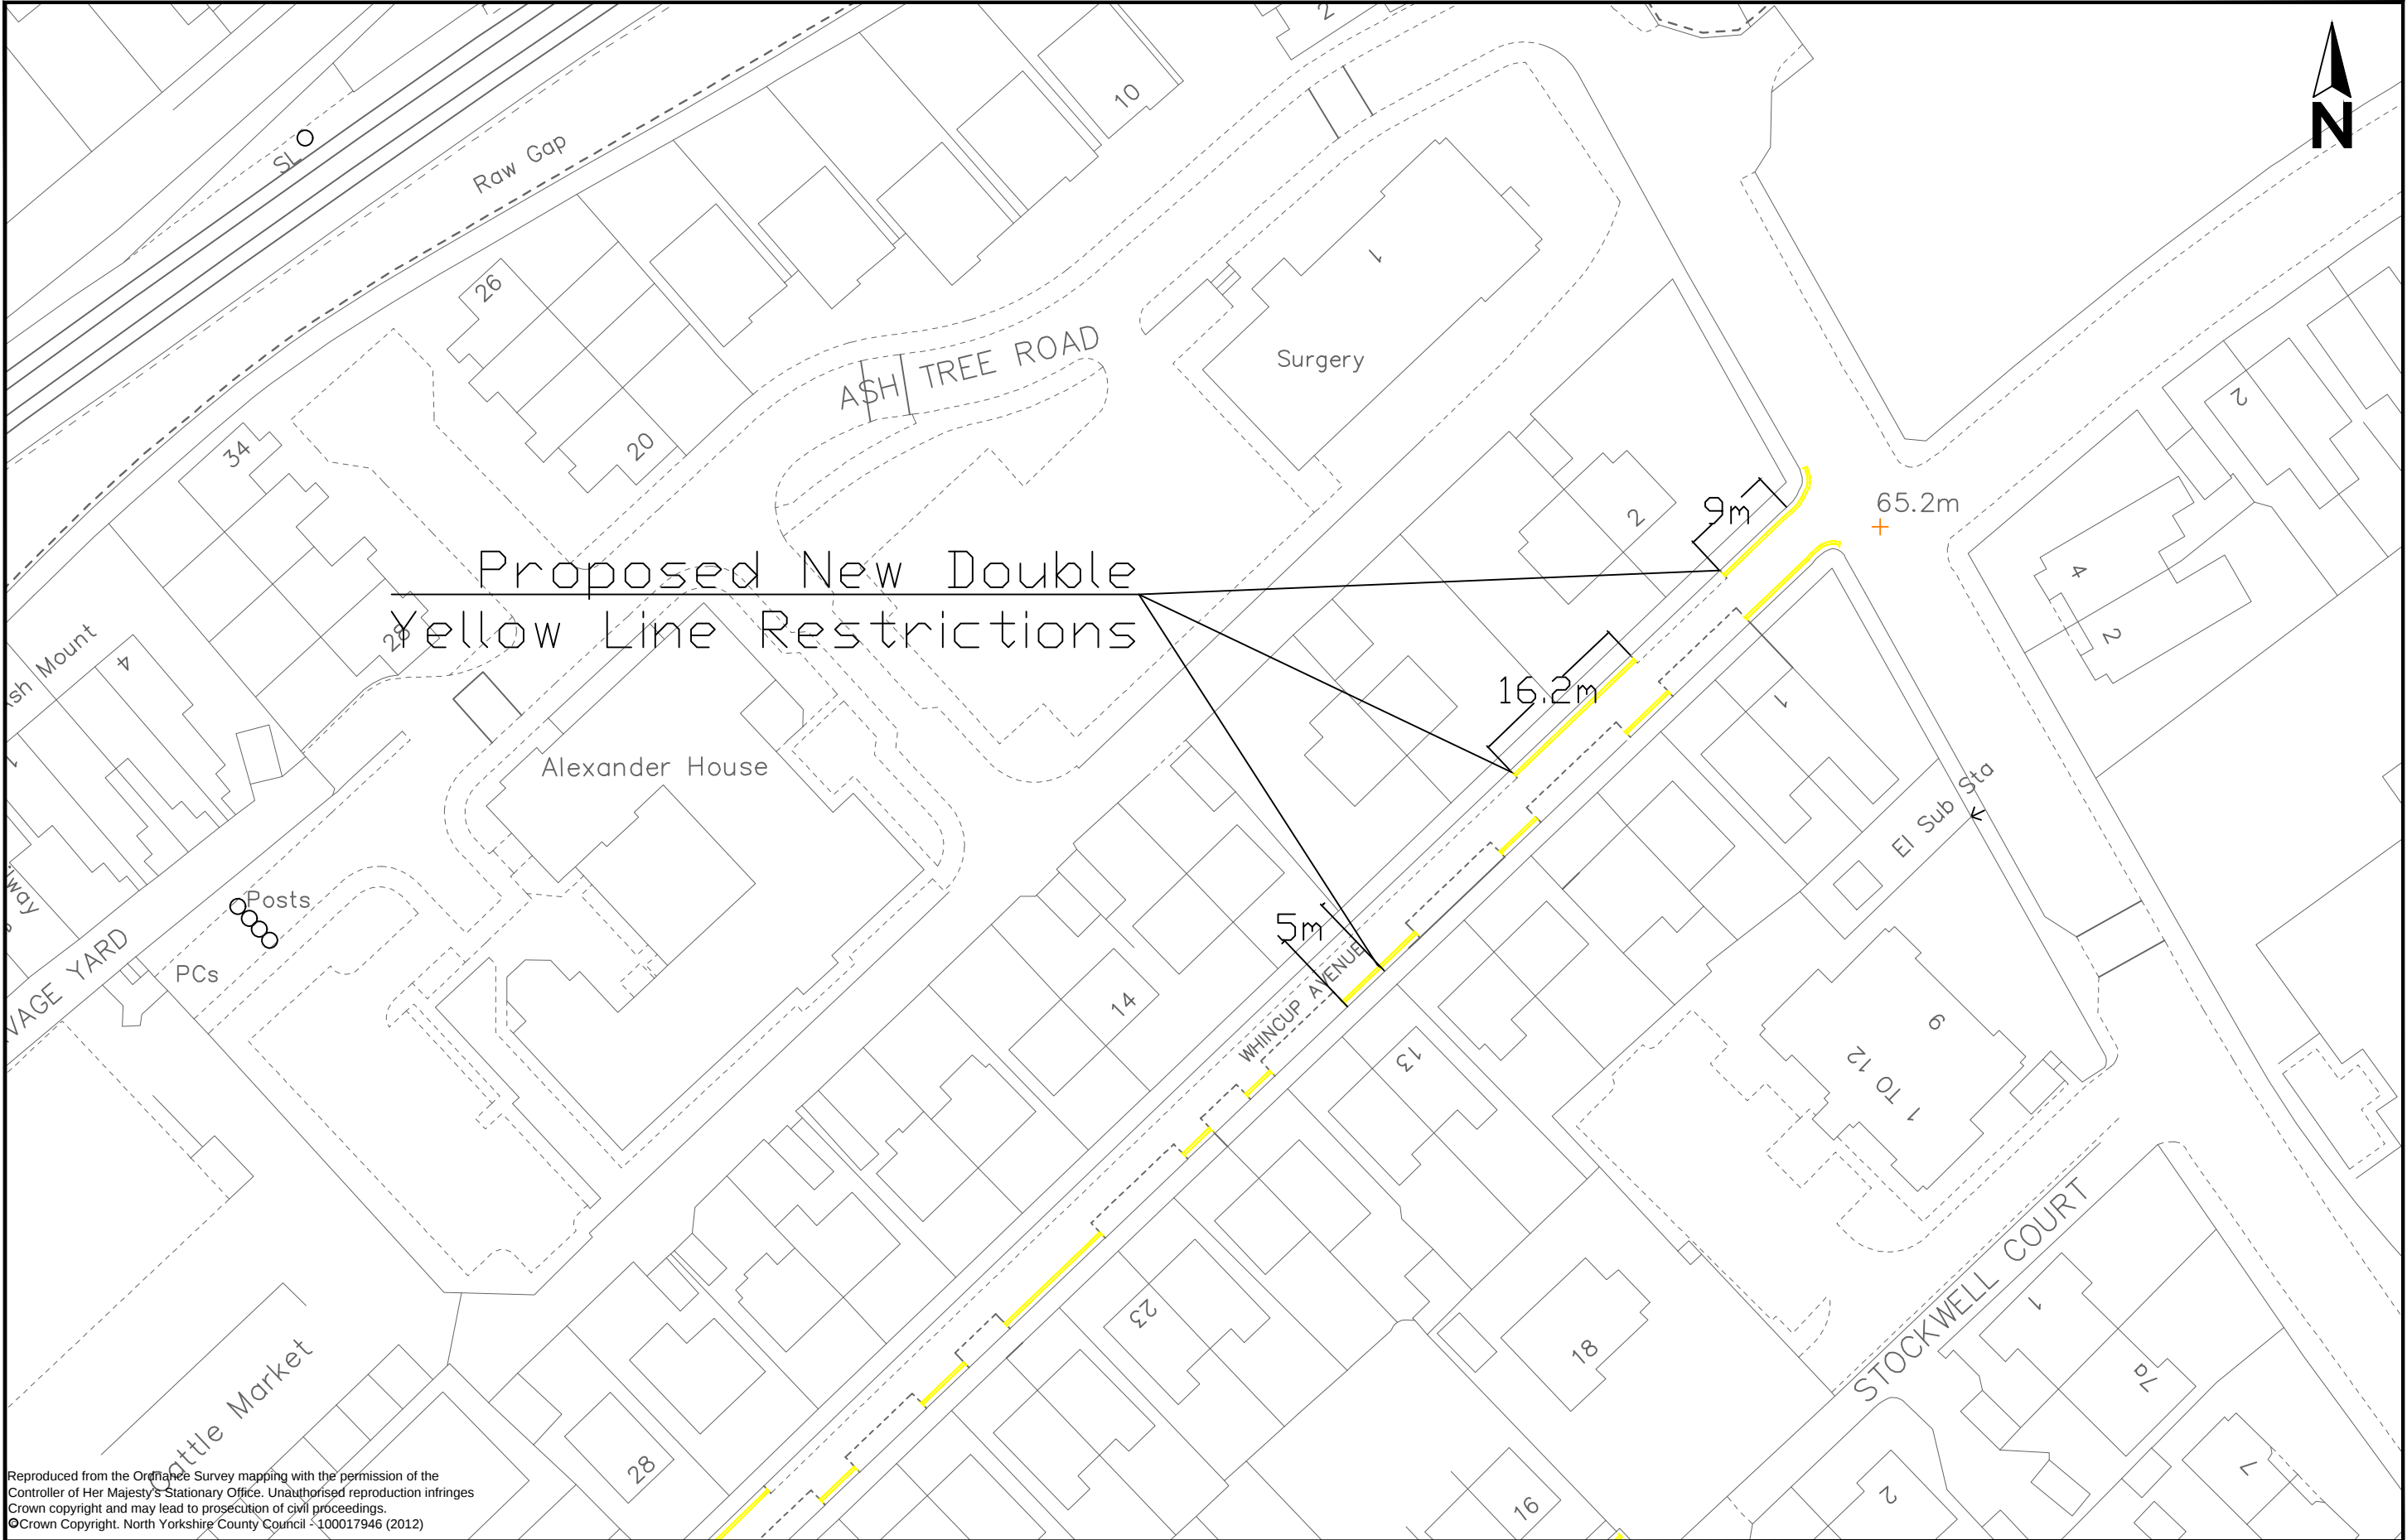

Reproduced from the Ordnance Survey mapping with the permission of the Controller of Her Majesty's Stationary Office. Unauthorised reproduction infringes Crown copyright and may lead to prosecution of civil proceedings.
©Crown Copyright. North Yorkshire County Council - 100017946 (2012)

	PROJECT: 2025 TRAFFIC REGULATION ORDER REVIEW - AREA 6 HIGHWAYS, BOROUGHBRIDGE PROPOSED PARKING AND WAITING RESTRICTIONS - WHINCUP AVENUE, KNARESBOROUGH	AMENDMENTS	DRAWN	CHECKED	DATE	DRAWN BY:		SCALE: 1:500	ORIGINAL SHEET SIZE: A3	DATE: JUN 2025
						INITIALS	DATE			
						JW	JUN 2025			
						AUD/CAD BY:				
						INITIALS	DATE			
						JW	JUN 2025			
						CHECKED BY:				
						INITIALS	DATE			