


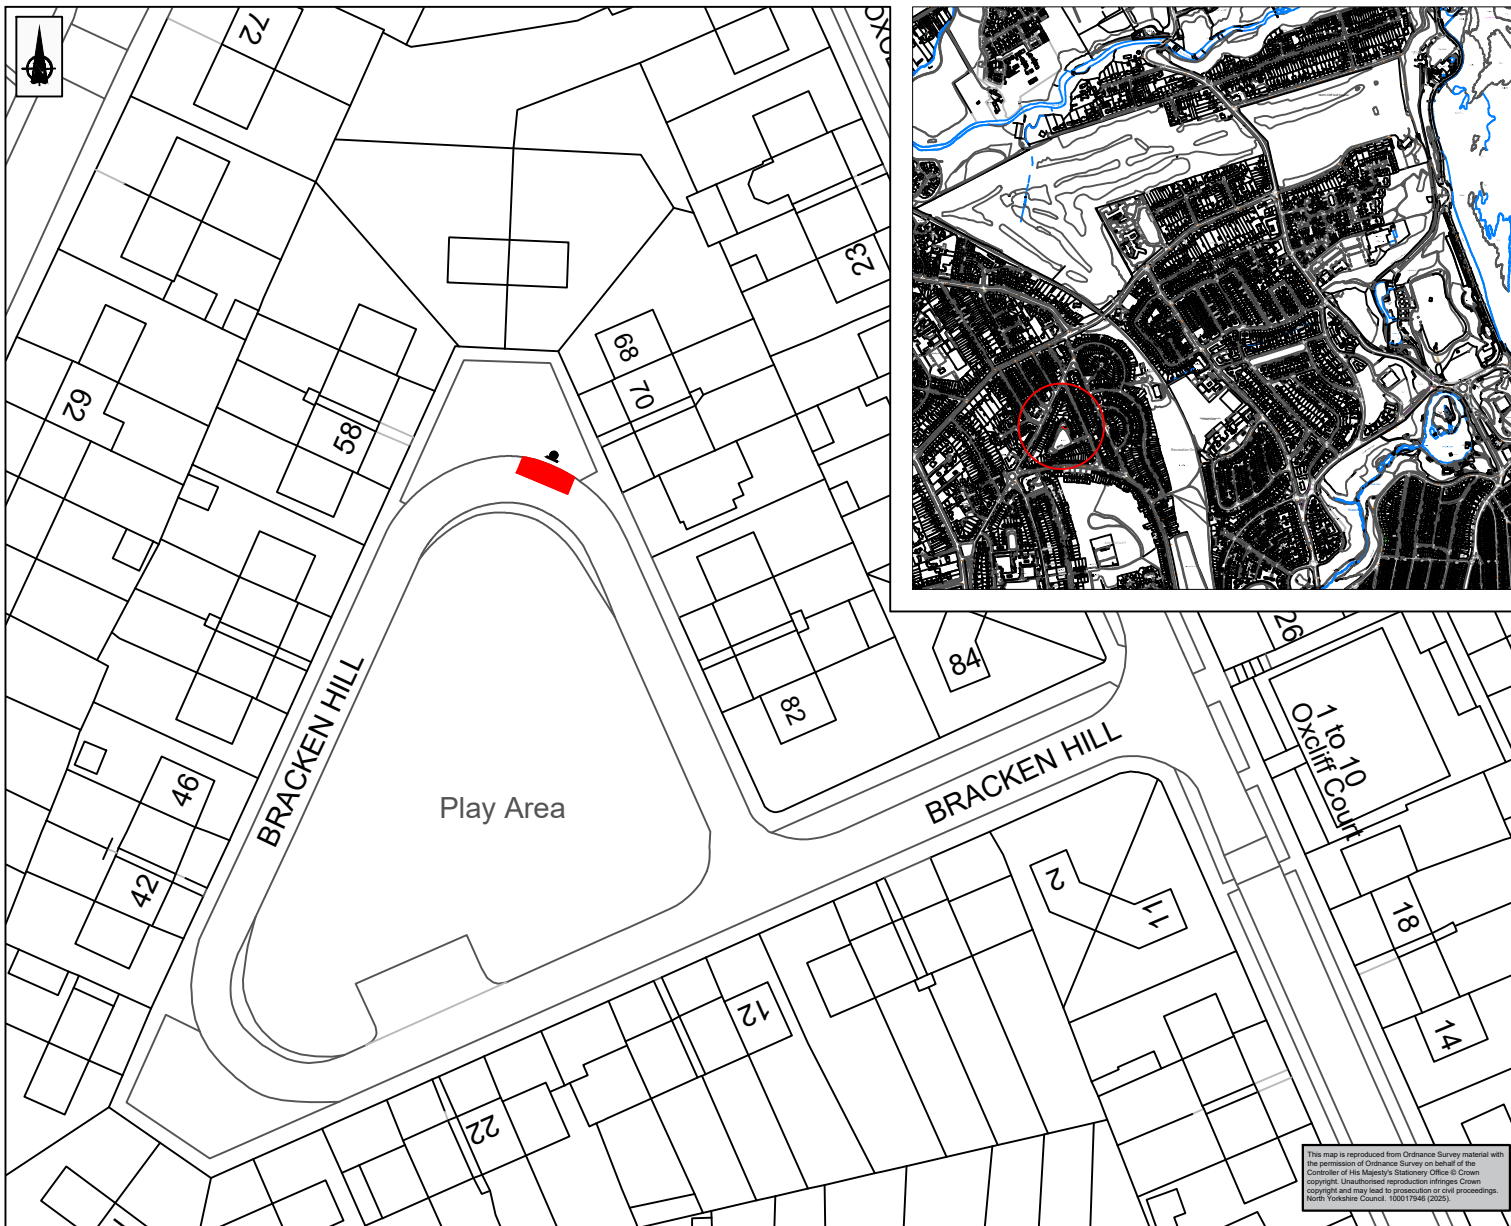

NOTES:

 Proposed Disabled Parking Bay

 Proposed sign & post

This drawing is produced from Ordnance Survey data and therefore may contain slight inaccuracies when compared with site measurements.

Rev	Rev. Date	Purpose of revision	Drawn	Checked	Approved	Accepted



Area 3 Office
Discovery Way
Whitby
North Yorkshire
YO22 4PZ
Tel: 01609 780780

Project
Proposed Disabled Parking Bay

68 Bracken Hill, Scarborough

Drawing title
Location Plan

Drawing status for consultation

Scale	M1S	DO NOT SCALE
Drawn by	JH	
Checked by		
Drawing number	001	Rev 0

This drawing is not to be used as a reference or to put other than the intended program and project as defined on this drawing. Refer to the contract for full terms and conditions.