


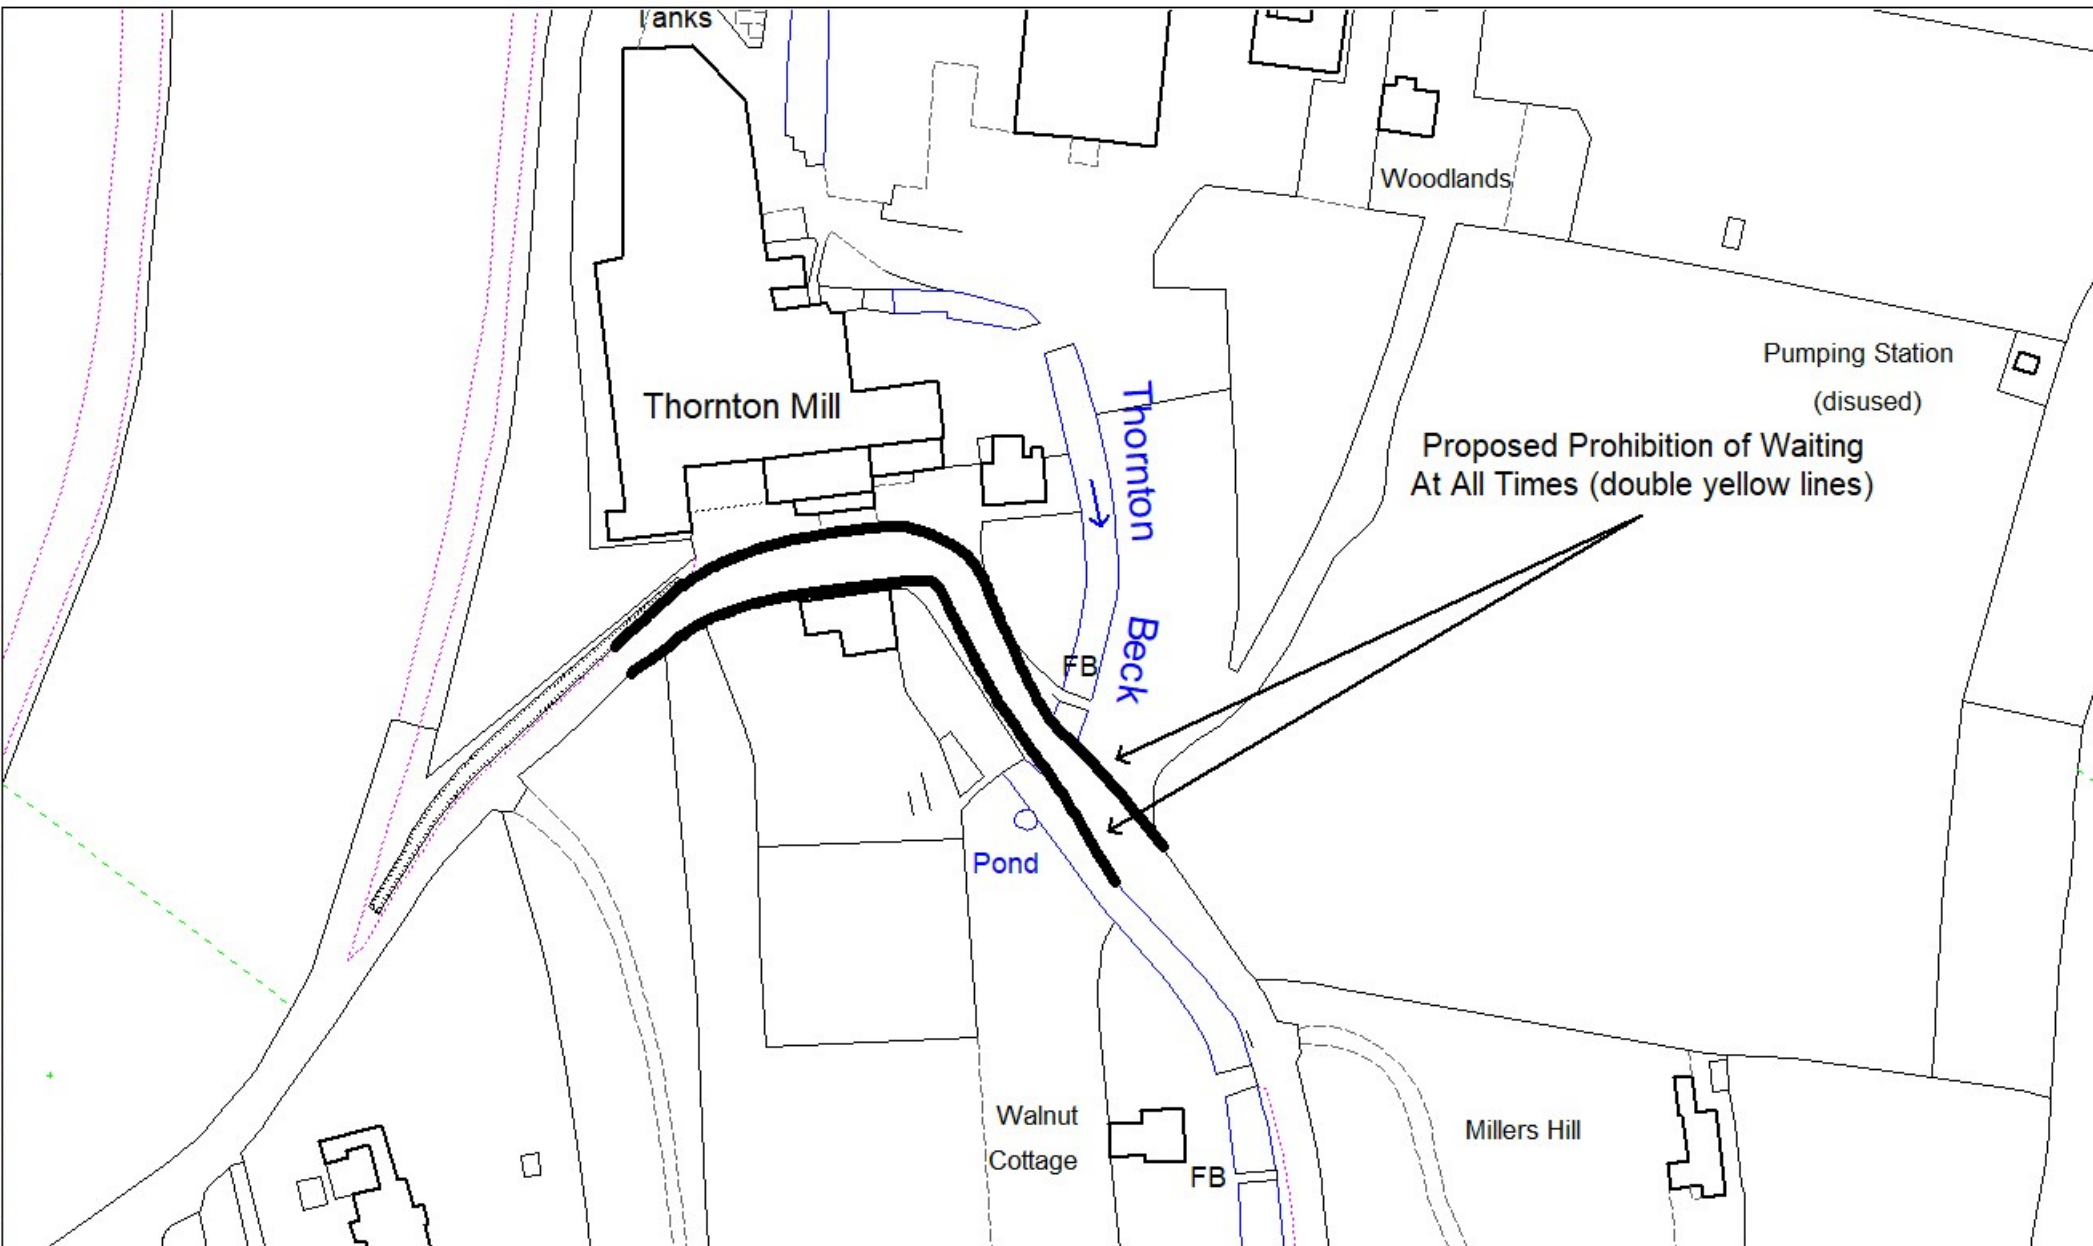

**Traffic Management
Area 4 Pickering**

Area Office 4
Tolts Road
Pickering
North Yorkshire
YO17 6BG
Tel: 08458 727374
Fax: 01653 669578

PROJECT:
Thornton-le-Dale, Priestman's Lane
DRAWING TITLE:
Proposed Prohibition of Waiting At All Times

DESIGN:	DRAWN: P.S.	CHECKED:
APPROVED:	DATE: 13/05/25	SCALE: 1 : 1250
DRAWING NO:		