


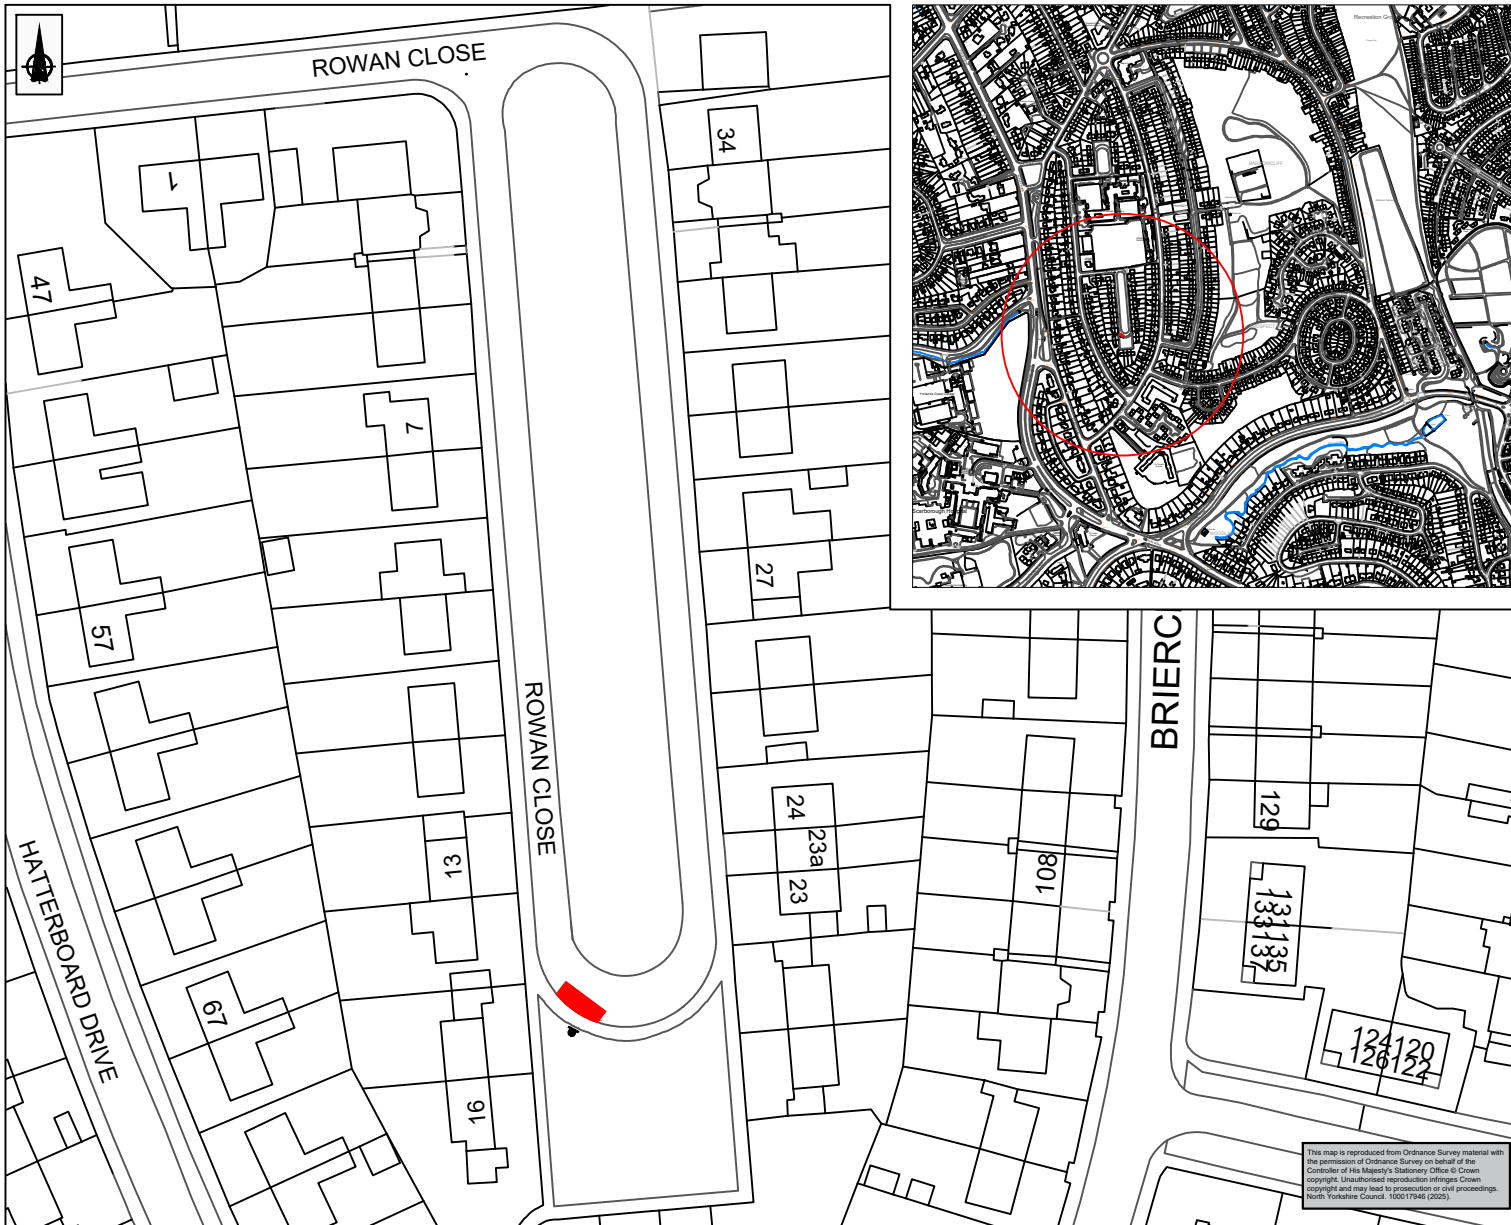

NOTES:

-  Proposed Disabled Parking Bay
-  Proposed sign and post

This drawing is produced from Ordnance Survey data and therefore may contain slight inaccuracies when compared with site measurements.

Rev	Rev Date	Purpose of revision	Drawn	Checked	Revised	Approved
1	21/11/2020	Location amended	AM			



Area 3 Office
Discovery Way
Whitby
North Yorkshire
YO22 4PZ
Tel: 01609 780780

Project
Proposed Disabled Parking Bay
16 Rowan Close, Scarborough

Drawing title
Location Plan

Drawing status for consultation

Scale	1:15	DO NOT SCALE
Drawn by	AM	
Checked by	AM	

Drawing number 001

This drawing is not to be used as a reference or as a guide for the construction of the project as defined on this drawing. Refer to the contract for full terms and conditions.