


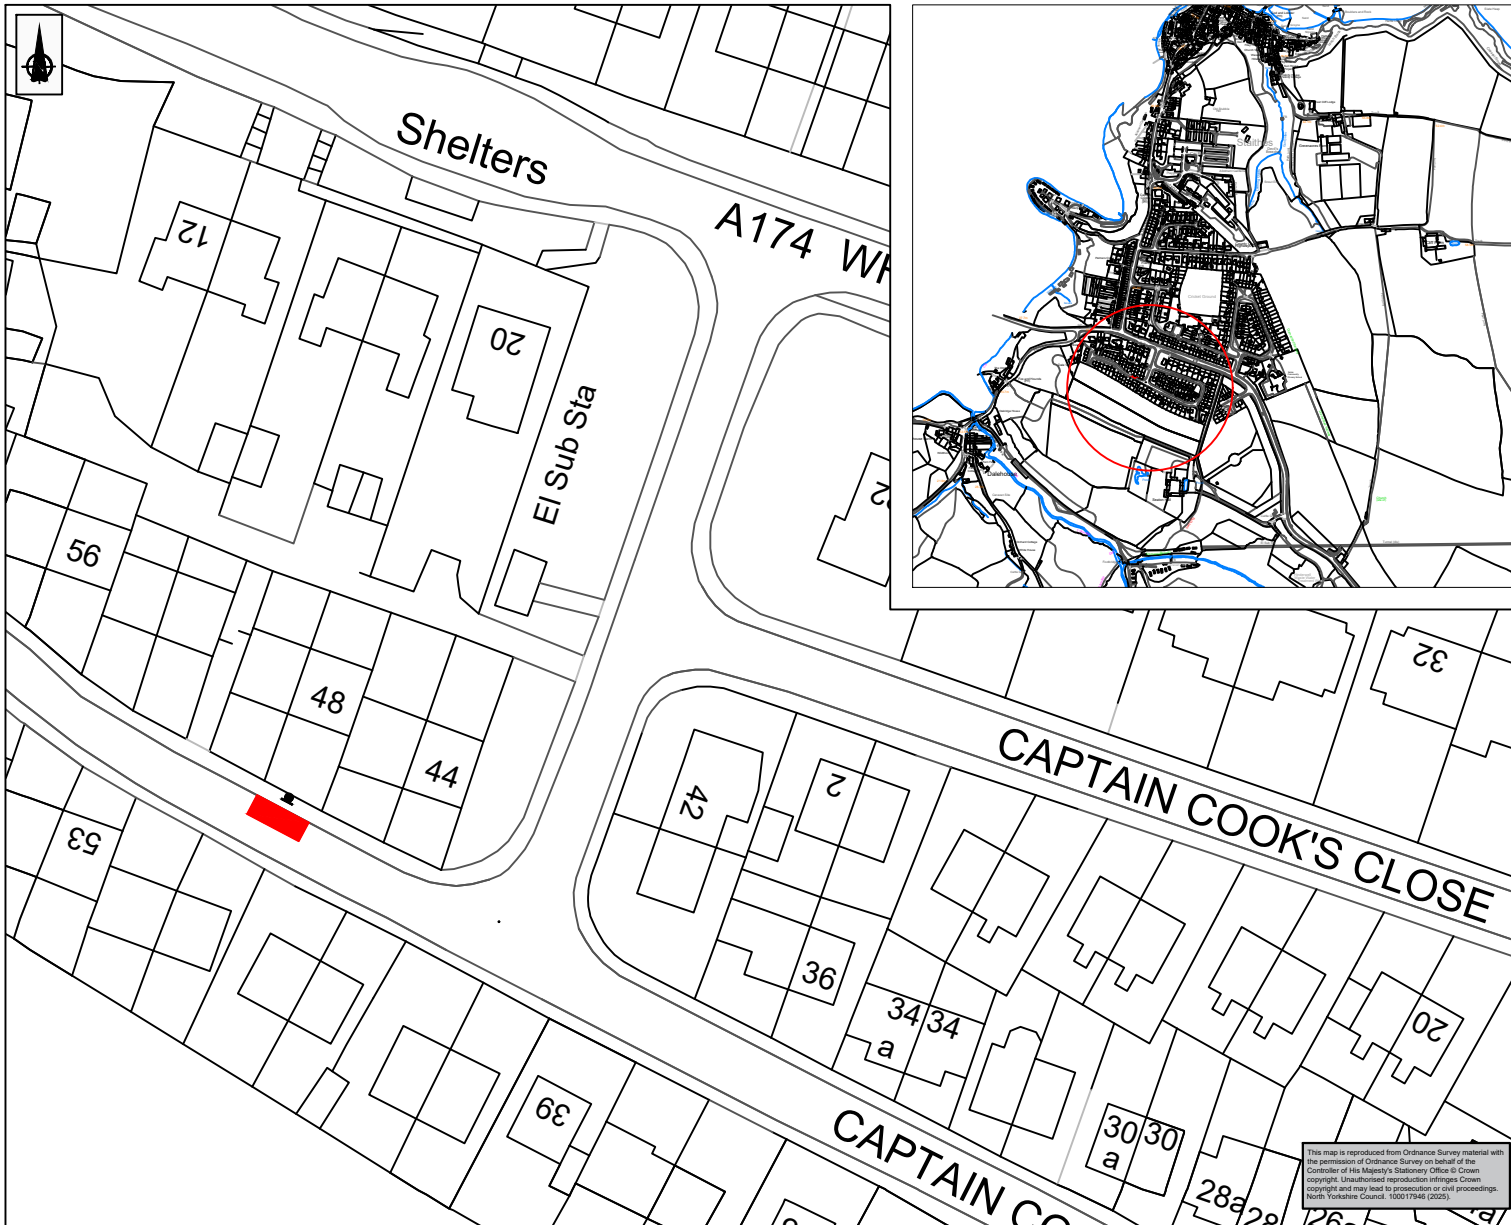

NOTES:

-  Proposed Disabled Parking Bay
-  Proposed sign

This drawing is produced from Ordnance Survey data and therefore may contain slight inaccuracies when compared with site measurements.

Rev	Rev. Date	Purpose of revision	Drawn	Checked	Approved



Area 3 Office
Discovery Way
Whitby
North Yorkshire
YO22 4PZ
Tel: 01609 780780

Project
Proposed Disabled Parking Bay

48 Captain Cooks Close
Staithes

Drawing title
Location Plan

Drawing status for consultation

Scale: 1:15 DO NOT SCALE

Drawn by: JH
Checked by: JH
Drawing number: 001

This drawing is not to be used as a reference or to put other than the intended program and project as defined on this drawing. Refer to the contract for full terms and conditions.