


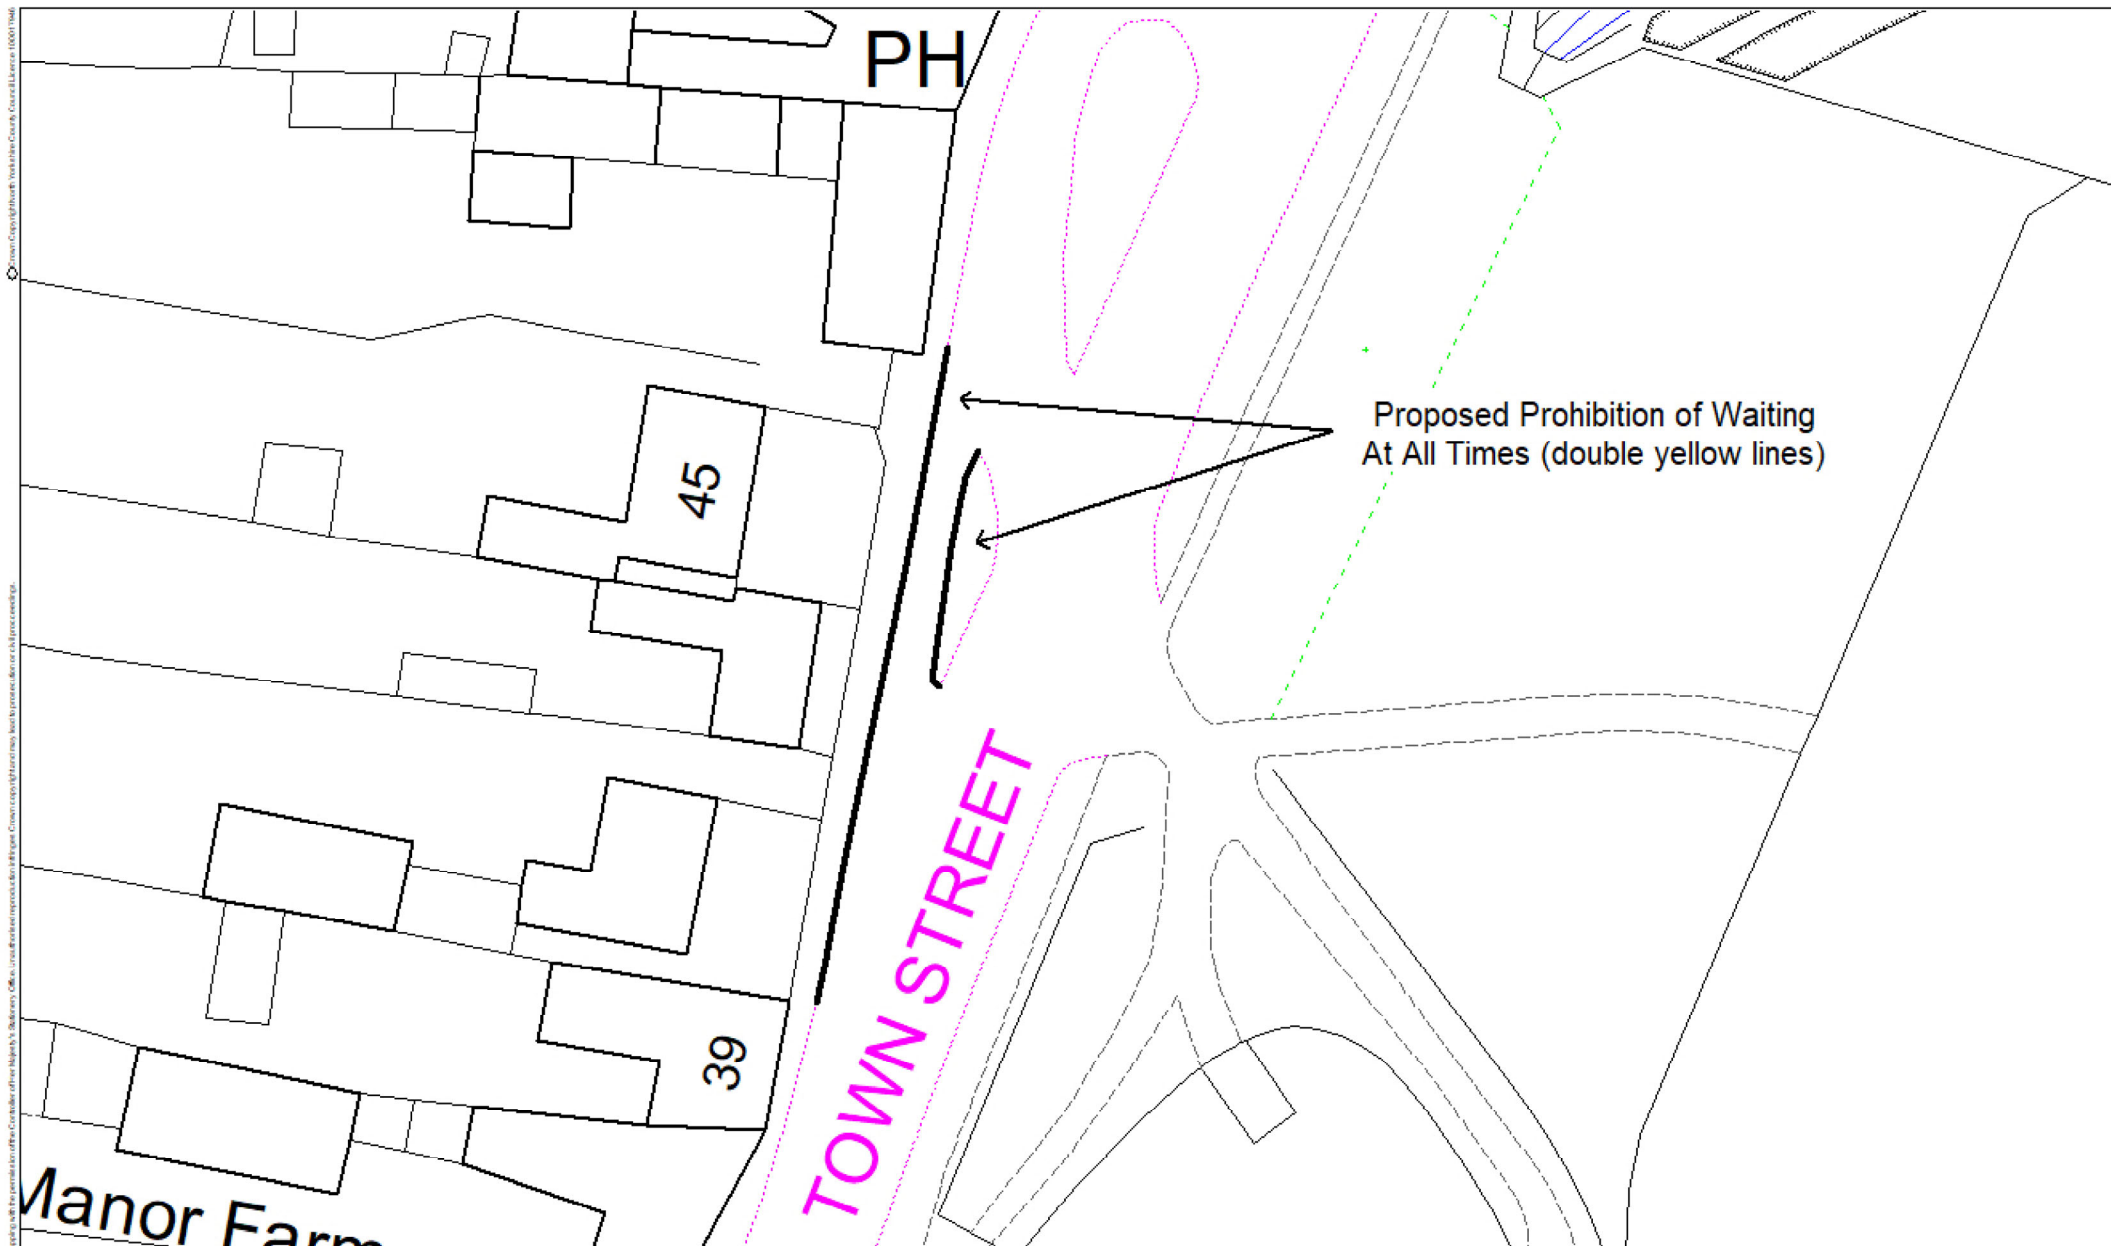

**Traffic Management  
Area 4 Pickering**

Area Office 4  
Tells Road  
Pickering  
North Yorkshire  
YO17 6BG  
Tel: 08458 727374  
Fax: 01853 689578

|                |                                              |
|----------------|----------------------------------------------|
| PROJECT:       | Old Malton, Town Street                      |
| DRAWING TITLE: | Proposed Prohibition of Waiting At All Times |

|             |                |                |
|-------------|----------------|----------------|
| DRAWN:      | P.S.           | CHECKED:       |
| APPROVED:   | DATE: 15/05/25 | SCALE: 1 : 500 |
| DRAWING NO: |                |                |