


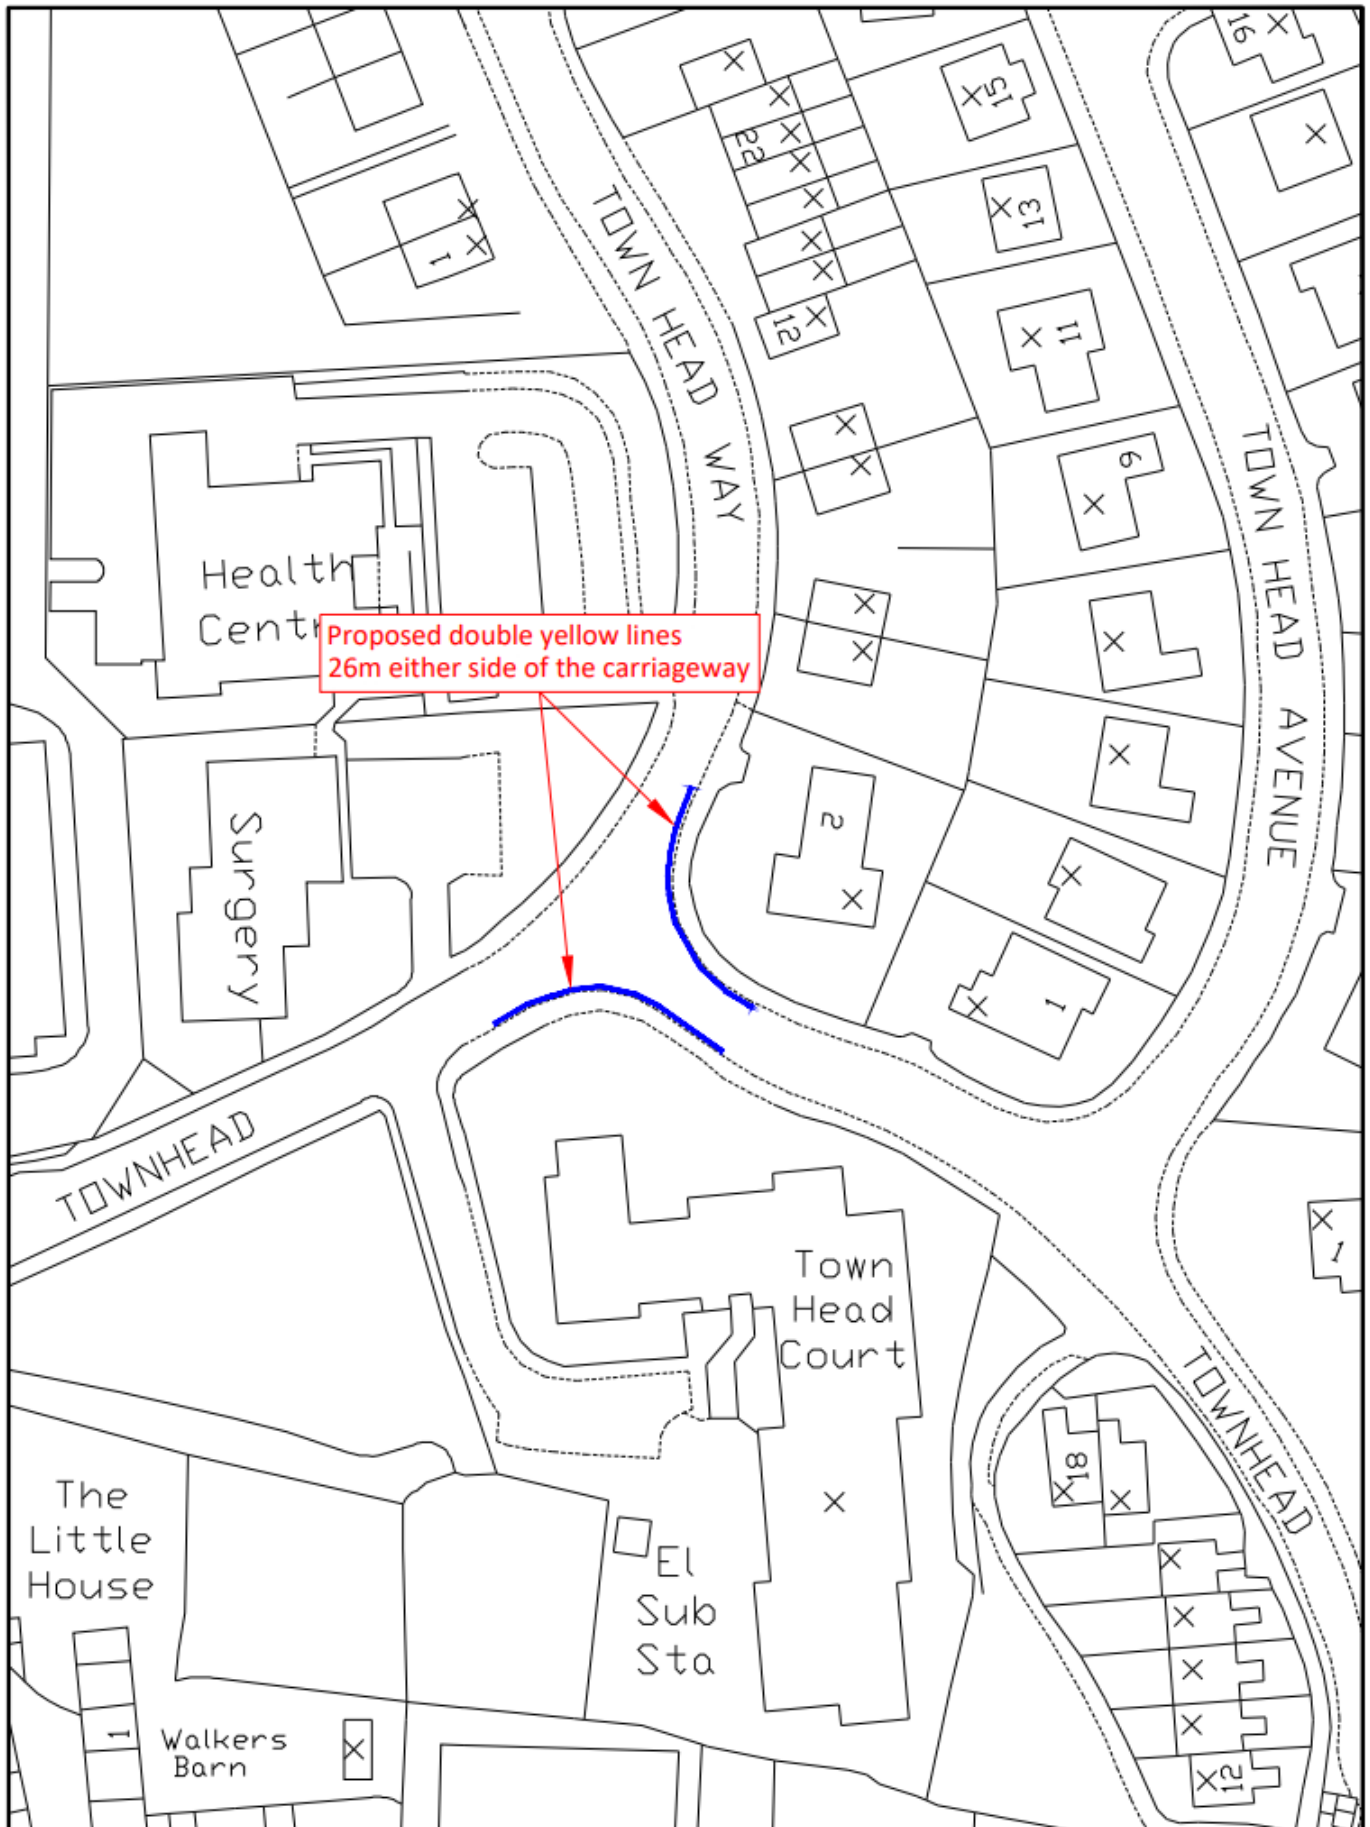

	PROJECT :-	Proposed double yellow lines Townhead, Settle	DRAWN SP	ORIGINAL DRAWING SIZE 421 x 297 (A3)	SCALE:-	NTS
			CHECKED		DATE:-	2025
	DRG. TITLE :-			CONTRACT DRAWING No	DRAWING No :-	/ THS1
			APPROVED/AUTHORISED	COMPANY NAME :- Computer Services		

This drawing is based upon Ordnance Survey map information with the permission of the controller, O/S. Stationary Office,
20-22 Great Portland Street, London, W1M 6PP.