


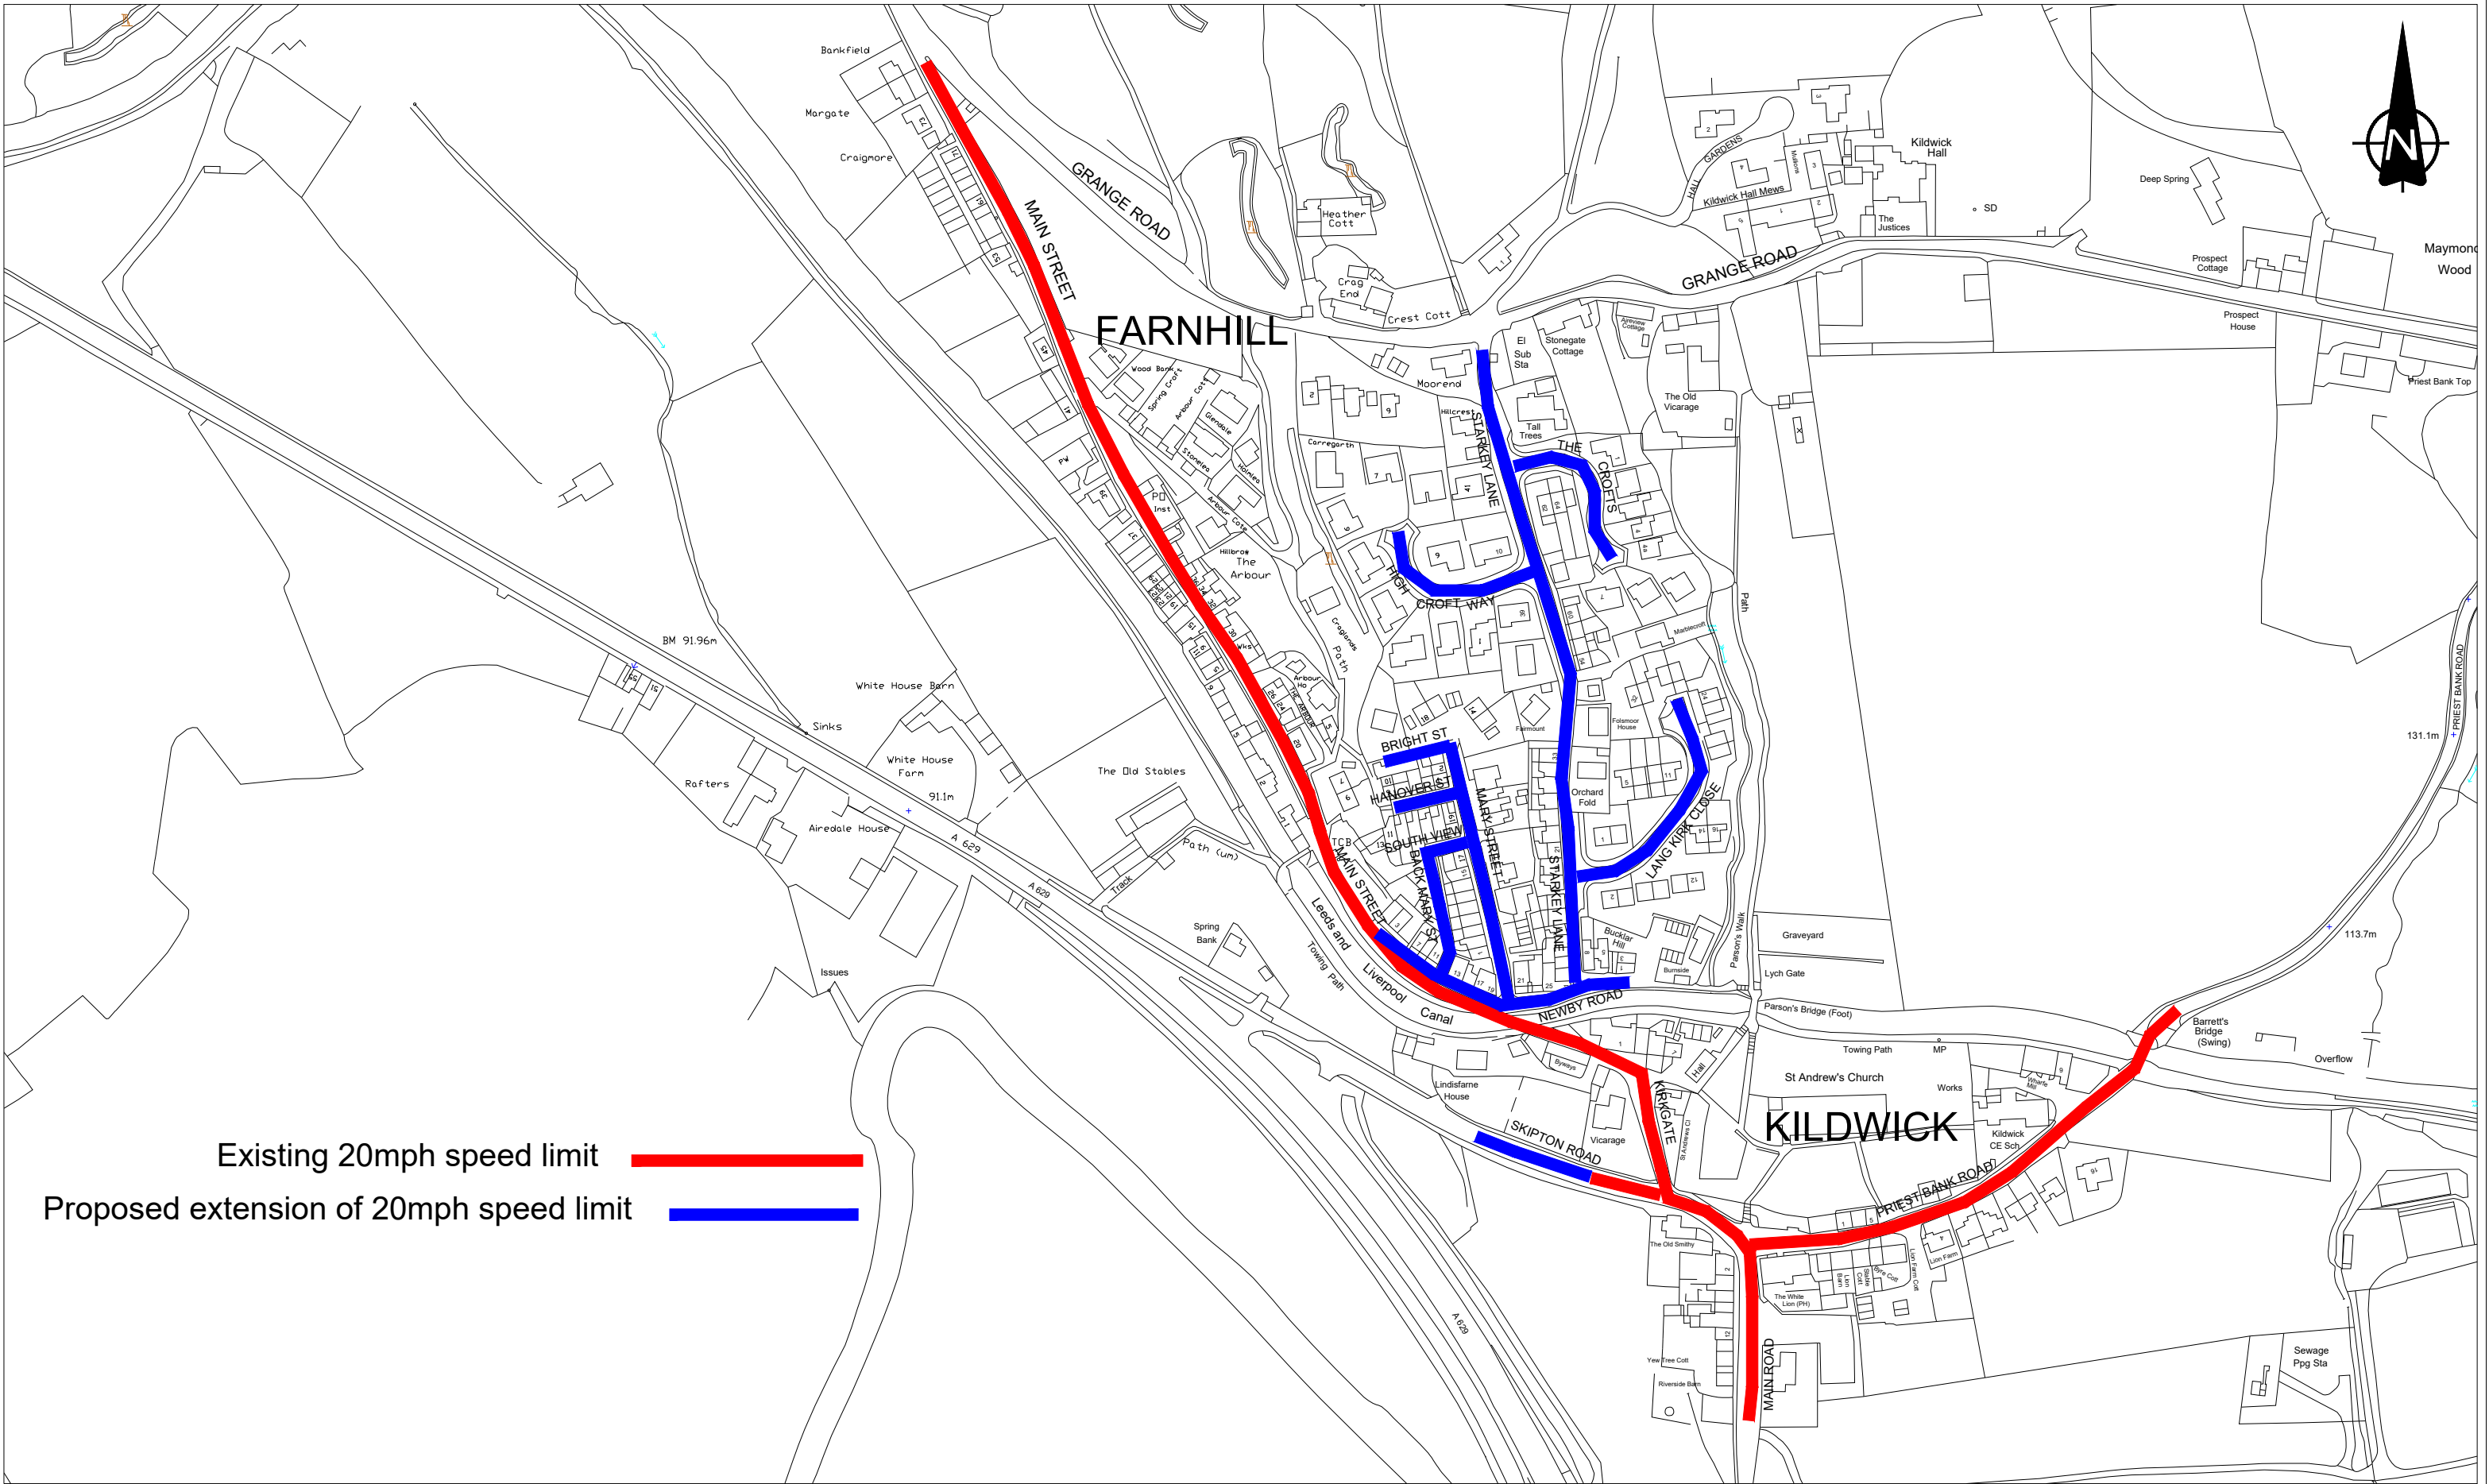

Notes:	Drawn:	DC	Date:	Nov 2025	Project:		KILDWICK AND FARNHILL VILLAGES		AREA NO.	5	 Environment Corporate Director: Karl Battersby
	Checked:		Date:		Title:		PROPOSED 20MPH LIMIT EXTENSION				
	Approved:		Date:		Scale:	N.T.S	Drawing No:	A5/Kildwick/Con1	Rev:		
This drawing is based upon Ordnance Survey map information with the permission of the controller, H.M. Stationary Office. © Crown Copyright. North Yorkshire Council. 100017946 (2023).											