


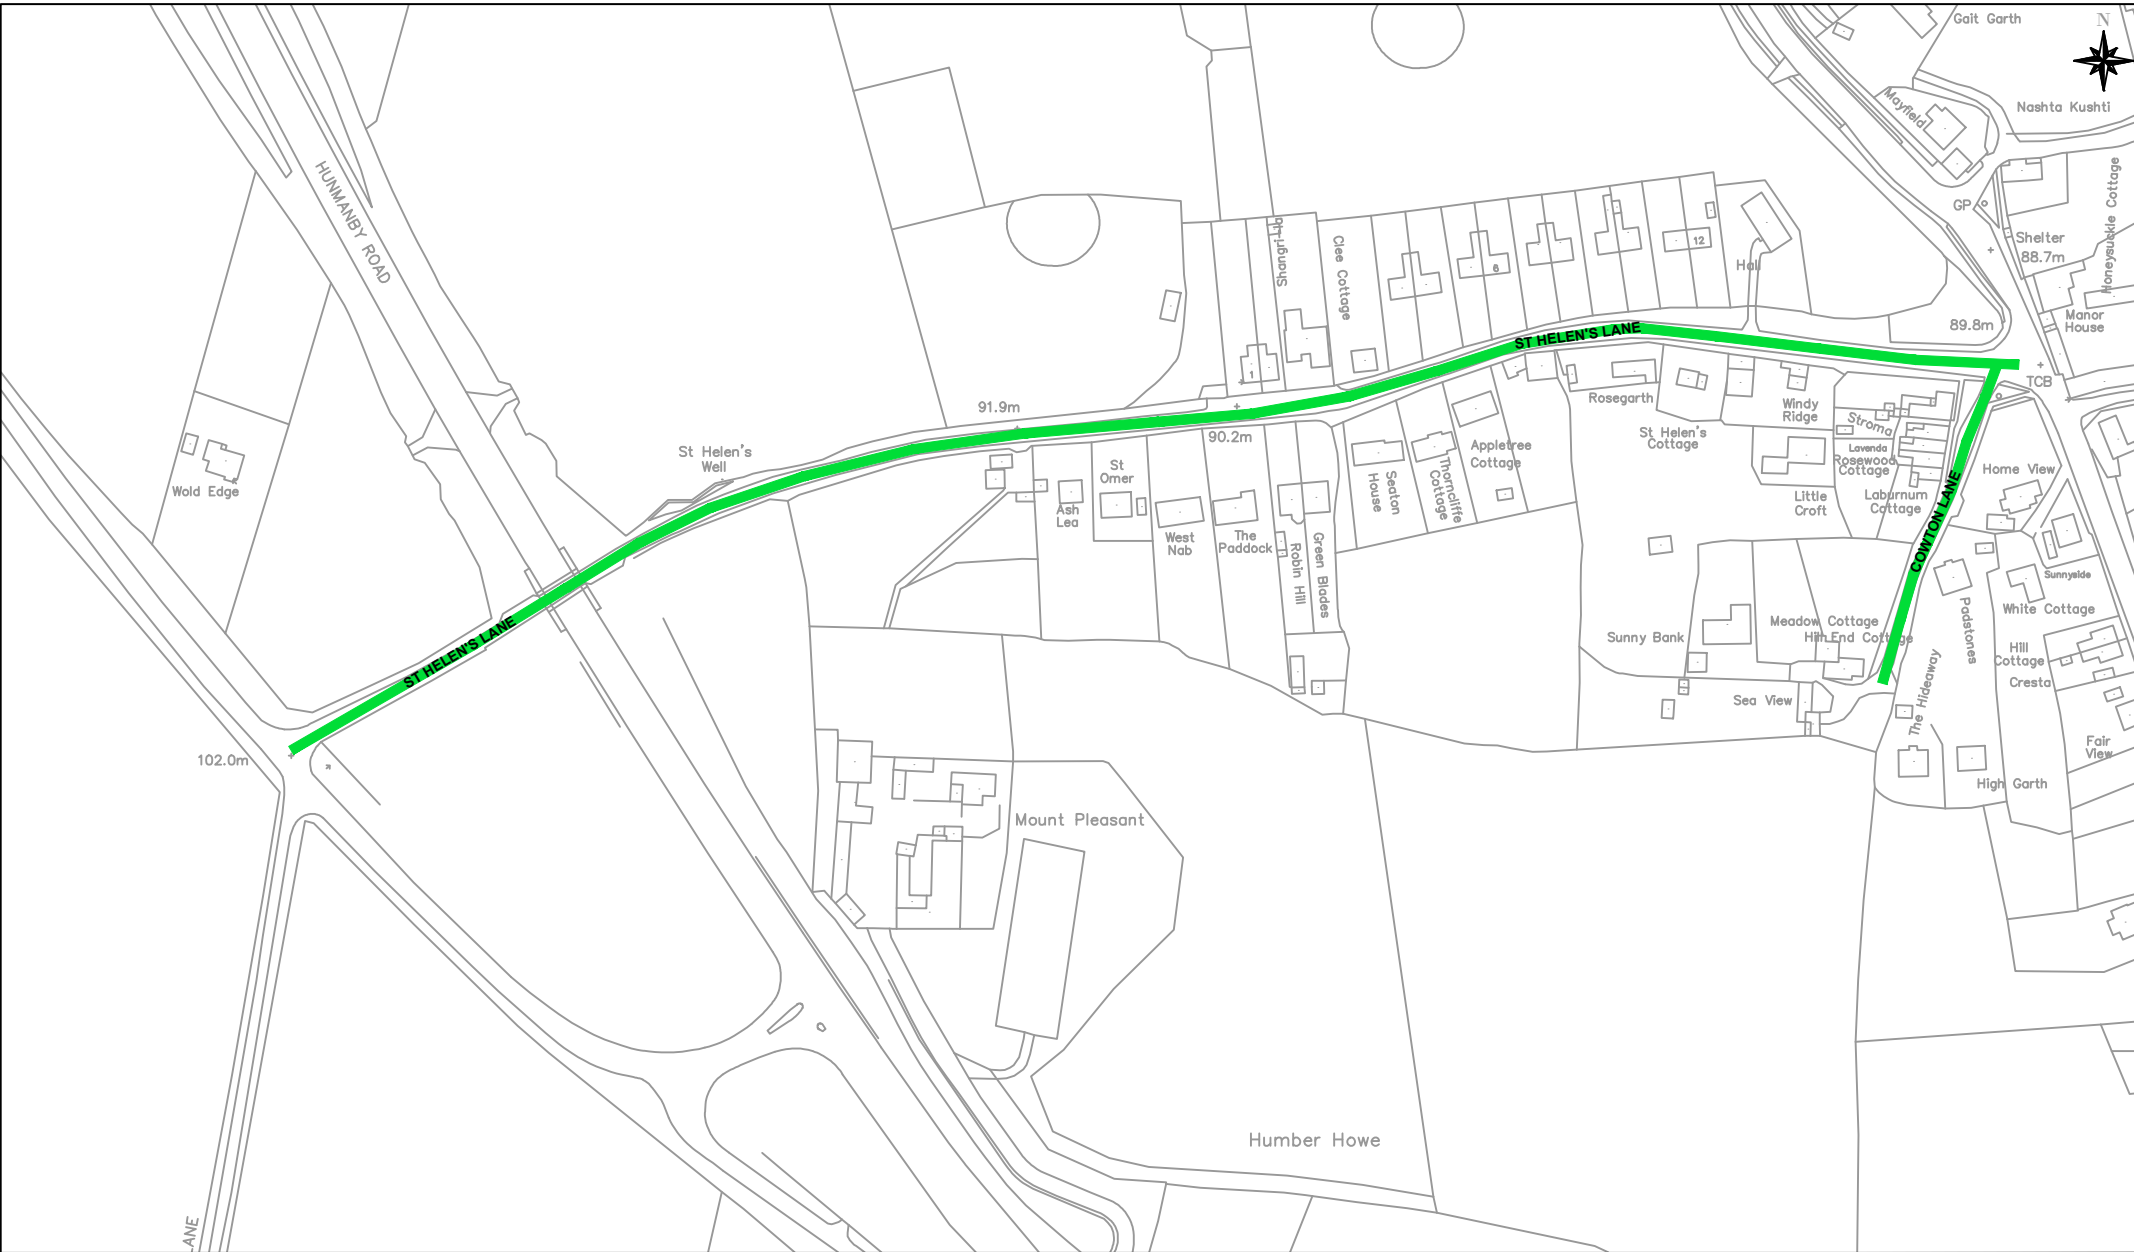

Notes: Proposed 20mph Speed Limit	Drawn:	Date:	Project:		AREA NO.	 Environment Corporate Director: Karl Battersby
	AR	SEPT 25	THE NORTH YORKSHIRE COUNCIL (20MPH SPEED LIMIT) (VARIOUS ROADS, REIGHTON) ORDER 2025			
	Checked:	Date:	Title:		3	Rev:
		PROPOSED 20MPH SPEED LIMIT ON ST HELENS LANE AND COWTON LANE				
This drawing is based upon Ordnance Survey map information with the permission of the controller, H.M. Stationary Office. © Crown Copyright. North Yorkshire Council. 100017946 (2025).	Approved:	Date:	Scale:	Drawing No:		Network Strategy Traffic Engineering
			NTS	TM/25/23		

This drawing is based upon Ordnance Survey map information with the permission of the controller, H.M. Stationary Office.
© Crown Copyright. North Yorkshire Council. 100017946 (2025).