


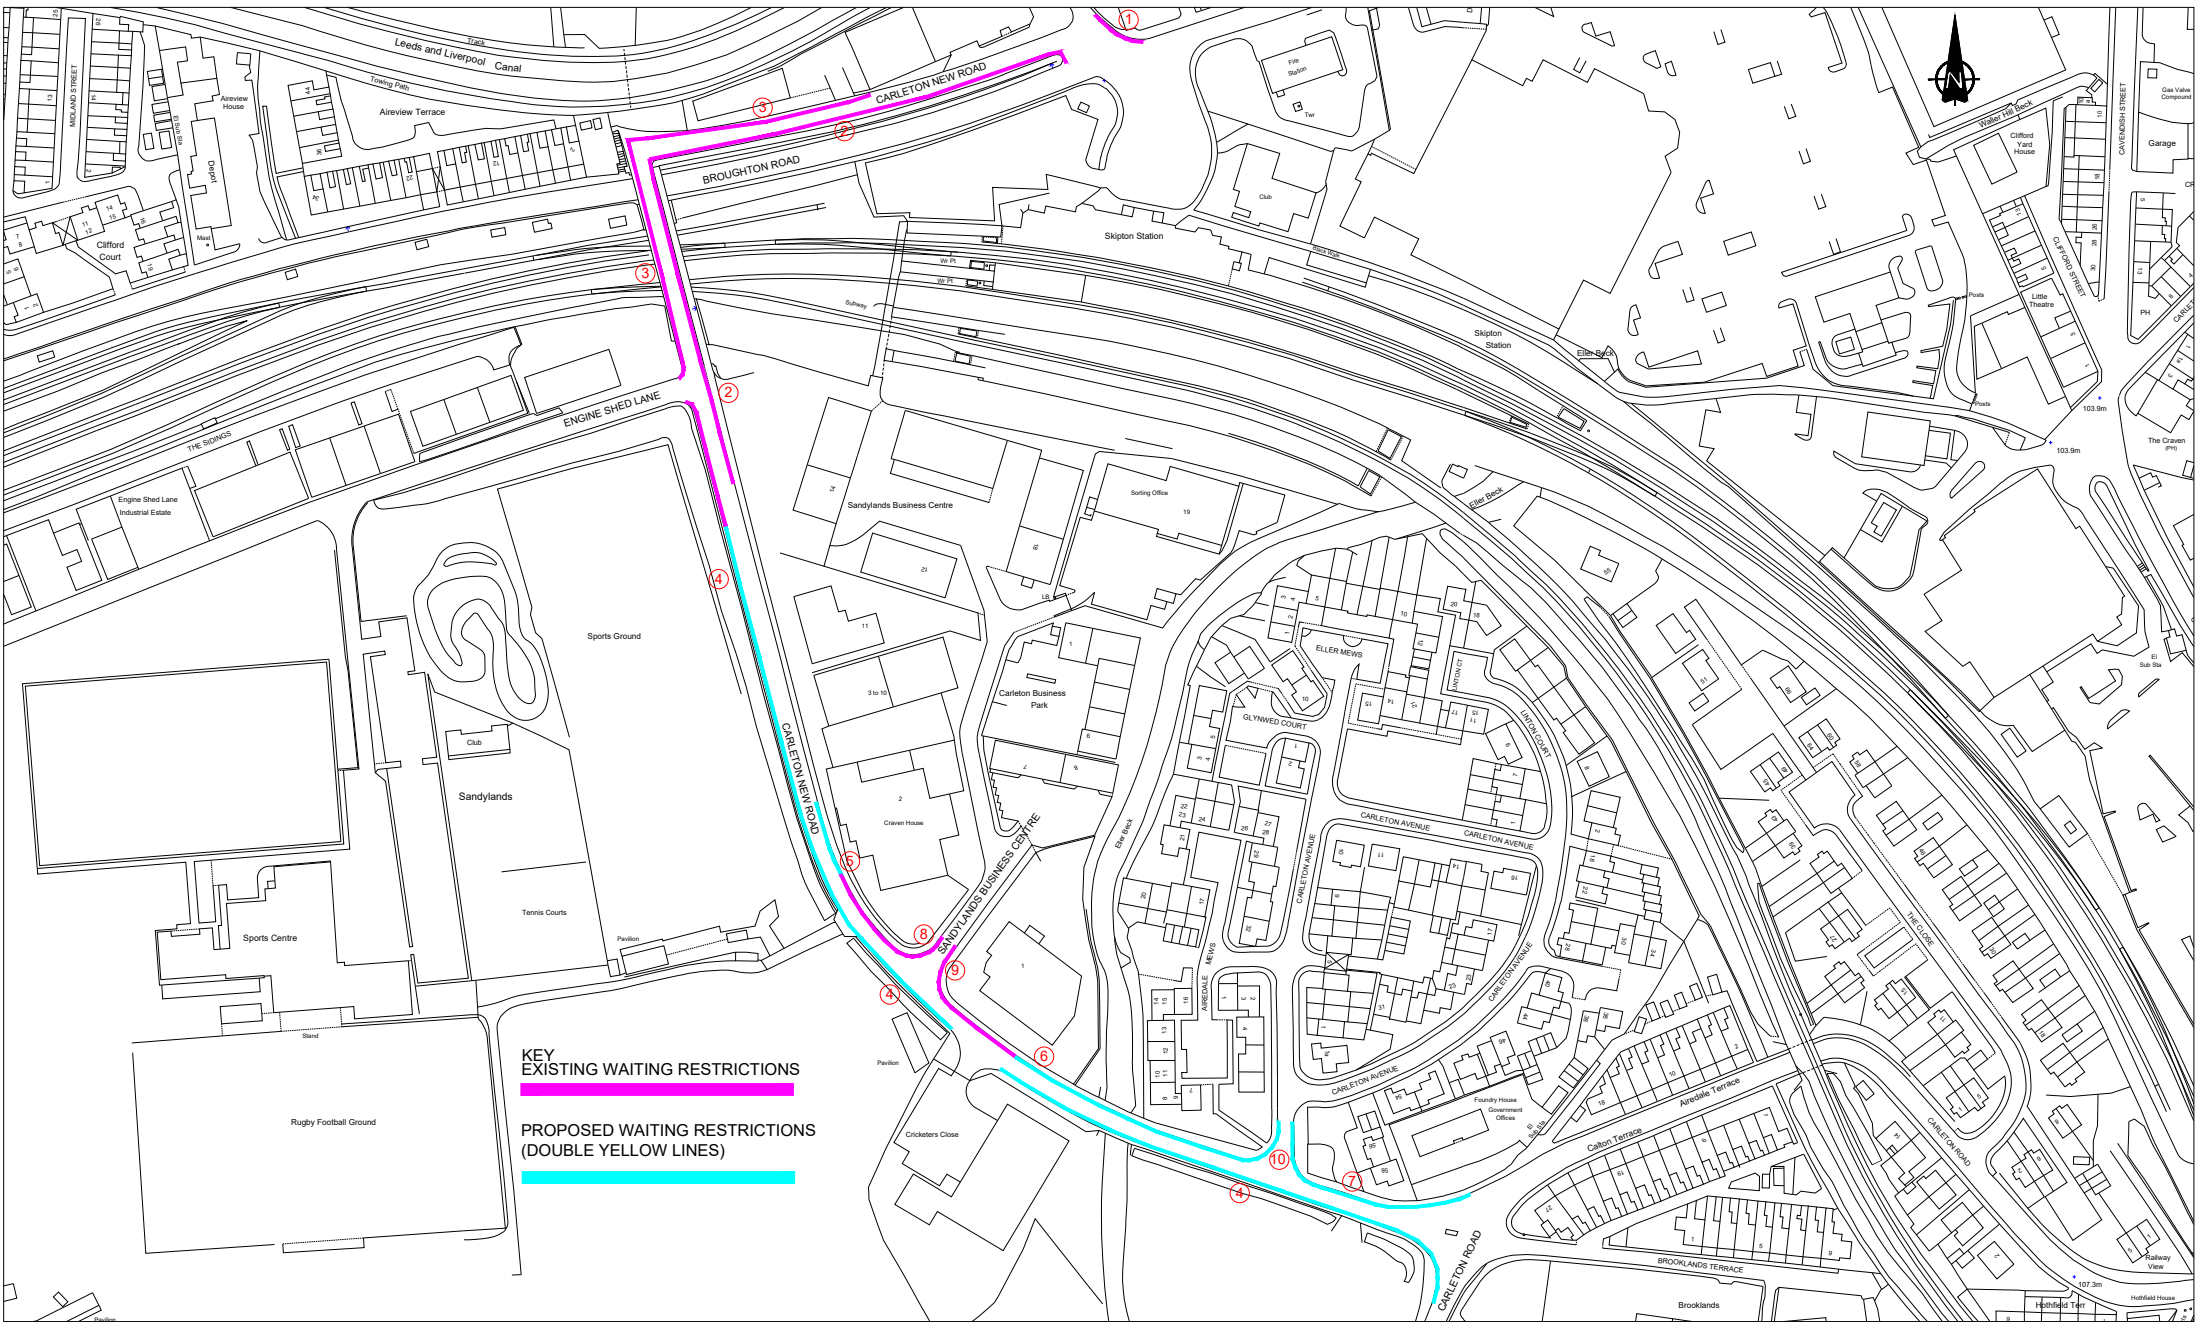

Notes:

Drawn: DC	Date: Nov 2025	Project: CARLETON NEW ROAD, SKIPTON		AREA NO. 5	 NORTH YORKSHIRE COUNCIL Environment Corporate Director: Karl Battersby	
		Checked:				Date:
		Approved:	Date:	Scale: N.T.S		Drawing No: A5/Carleton/Con1

This drawing is based upon Ordnance Survey map information with the permission of the controller, H.M. Stationary Office.
© Crown Copyright. North Yorkshire Council. 100017946 (2023).

ORIGINAL DRAWING SIZE A3