

THE NORTH YORKSHIRE COUNCIL
(20MPH SPEED LIMIT)
(HUNMANBY, VARIOUS LOCATIONS)
ORDER 2026

The North Yorkshire Council in exercise of their powers under Sections 84(1) and (2) of the Road Traffic Regulation Act 1984 ("the 1984 Act") and Part IV of Schedule 9 to the 1984 Act and of all other enabling powers, after consultation with the Chief Officer of Police in accordance with Part III of Schedule 9 to the 1984 Act, hereby order as follows:-

1. No person shall drive any motor vehicle at a speed exceeding 20 miles per hour on any length of road specified in the Schedule hereto.
2. The prohibitions and restrictions imposed by this Order shall be in addition to and not in derogation from any restriction or requirement imposed by any Order or regulations made or having effect as if made under the Act or by or under any other enactment.
3. This Order shall come into operation on 2nd March 2026 and may be cited as "The North Yorkshire Council (20 mph Speed Limit) (Hunmanby , Various Locations) Order 2026".

SCHEDULE

ROAD(S) IN THE VILLAGE/PARISH OF Hunmanby, Various Locations

20 MPH SPEED LIMIT


<u>Column 1</u> <u>Item</u>	<u>Column 2</u> <u>Road</u>	<u>Column 3</u> <u>Length</u>
1.	Owston Road	For its entire length.
2.	Mitford Road	For its entire length.
3.	Mitford Close	For its entire length.
4.	Priest Close	For its entire length.
5.	Outgait Close	For its entire length.
6.	Wrangham Drive	For its entire length.
7.	Bowling Green Lane	For its entire length.
8.	Burlyn Road	For its entire length.

THE COMMON SEAL of THE NORTH YORKSHIRE COUNCIL was hereunto affixed this 20th day of February 2026 in the presence of:-)
)
)
)



Cassara Latt

**AUTHORIZED
 SIGNATORY**

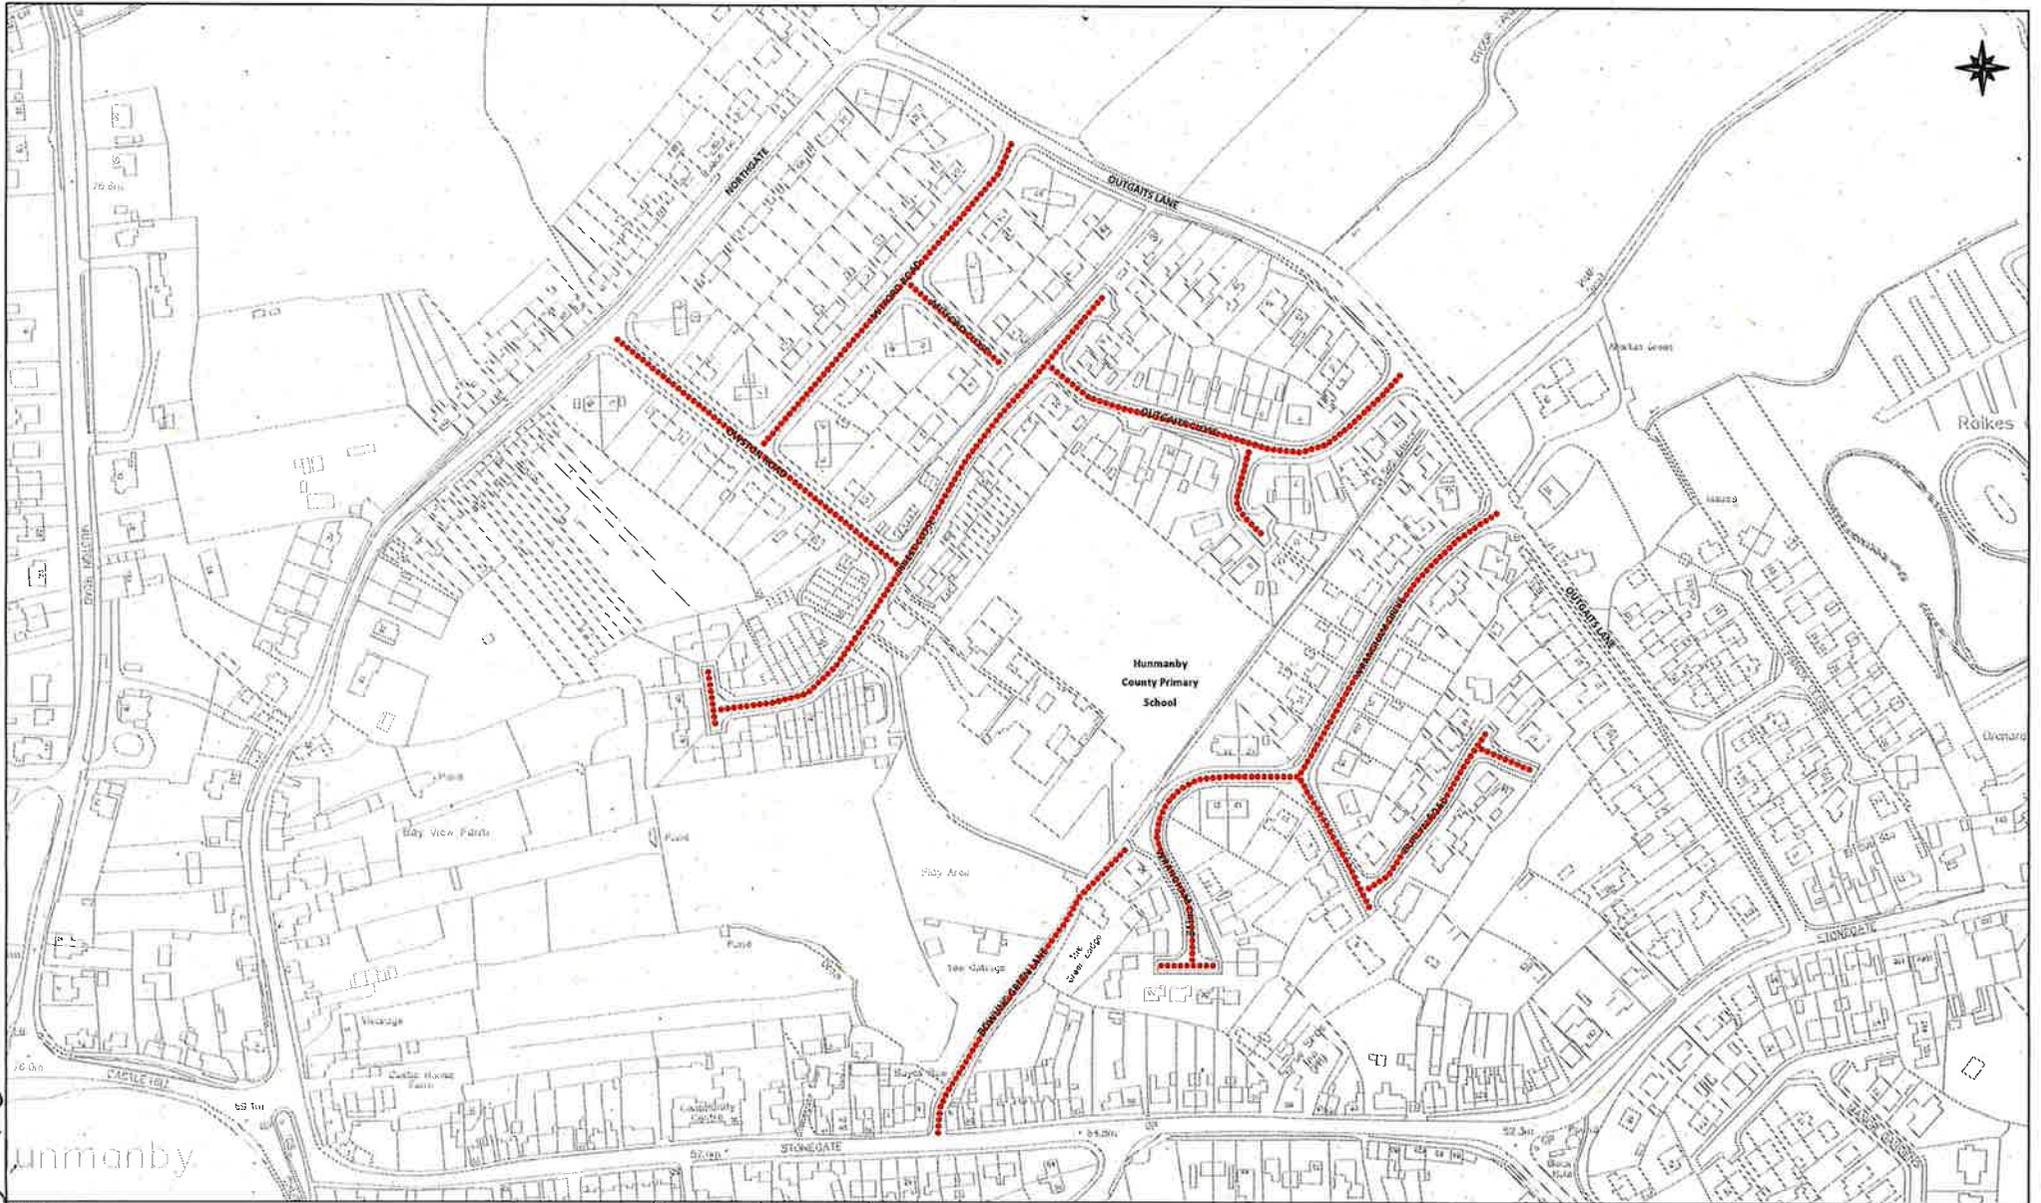

Chandra Park

Notes:
 ●●●● 20mph Speed Limit

N13371

This drawing is based upon Ordnance Survey map information with the permission of the controller, H.M. Stationery Office. Copyright, North Yorkshire Council, 19017946 (2025).

Drawn:	AR	Date:	NOV 25	Project:	THE NORTH YORKSHIRE COUNCIL (20MPH SPEED LIMIT) (VARIOUS ROADS, HUNMANBY) ORDER 2025		
Checked:		Date:		Title:	20MPH SPEED LIMIT WITHIN HUNMANBY		
Approved:		Date:		Scale:	NTS	Drawing No:	TM/25/31

AREA NO.	3
Rev.	



Environment Corporate Director: Karl Bailersby

Network Strategy
Traffic Engineering

