

**THE NORTH YORKSHIRE COUNCIL**

**(20 MPH SPEED LIMIT)  
(VARIOUS ROADS, KILDWICK AND FARNHILL)  
ORDER 2026**

The North Yorkshire Council in exercise of their powers under Sections 84(1) and (2) of the Road Traffic Regulation Act 1984 ("the 1984 Act") and Part IV of Schedule 9 to the 1984 Act and of all other enabling powers, after consultation with the Chief Officer of Police in accordance with Part III of Schedule 9 to the 1984 Act, hereby order as follows:-

1. No person shall drive any motor vehicle at a speed exceeding 20 miles per hour on any length of road specified in the Schedule hereto.
2. The prohibitions and restrictions imposed by this Order shall be in addition to and not in derogation from any restriction or requirement imposed by any Order or regulations made or having effect as if made under the Act or by or under any other enactment.
3. This Order shall come into effect on 2<sup>nd</sup> March 2026 and may be cited as "The North Yorkshire Council (20 mph Speed Limit) (Various Roads, Kildwick and Farnhill) Order 2026".
4. North Yorkshire County Council (20mph Speed Limit Zone) (Various Roads, Farnhill/Kildwick) Order 2003 is hereby revoked in its entirety.

**SCHEDULE**


**Various Roads, Kildwick and Farnhill**

**20 MPH SPEED LIMIT**


<b><u>Roads</u></b>	<b><u>Lengths</u></b>
Skipton Road, Kildwick	From its junction with Kirkgate, west for a distance of 84m
Main Street, Farnhill	From its junction with Grange Road to its junction with Kirkgate
Kirkgate, Farnhill	In its entirety
Priest Bank Road, Kildwick	From its junction with Main Road to a point 26m to the north east of the centre line of the Leeds/Liverpool Canal
Main Road, Kildwick	From its junction with Skipton Road to a point 76m south of the projected centre line of Priest Bank Road.
Starkey Lane, Farnhill	In its entirety
Highcroft Way, Farnhill	In its entirety
The Crofts, Farnhill	In its entirety
Lang Kirk Close, Farnhill	In its entirety
Newby Road, Farnhill	In its entirety

Back Mary Street, Farnhill	In its entirety
Mary Street, Farnhill	In its entirety
Bright Street, Farnhill	In its entirety
Hanover Street, Farnhill	In its entirety
South View, Farnhill	In its entirety

**THE COMMON SEAL of THE NORTH** )  
**YORKSHIRE COUNCIL** was hereunto )  
 affixed this 20 day of February )  
 2026 in the presence of:- )

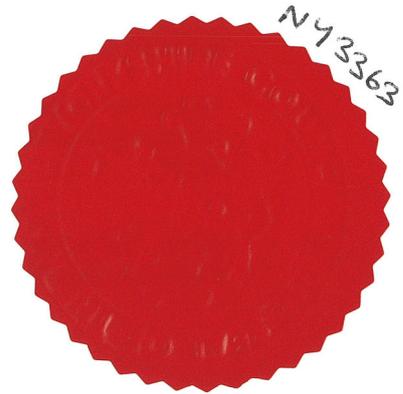

Catharine Gohall  
 AUTHORIZED  
 SIGNATORY

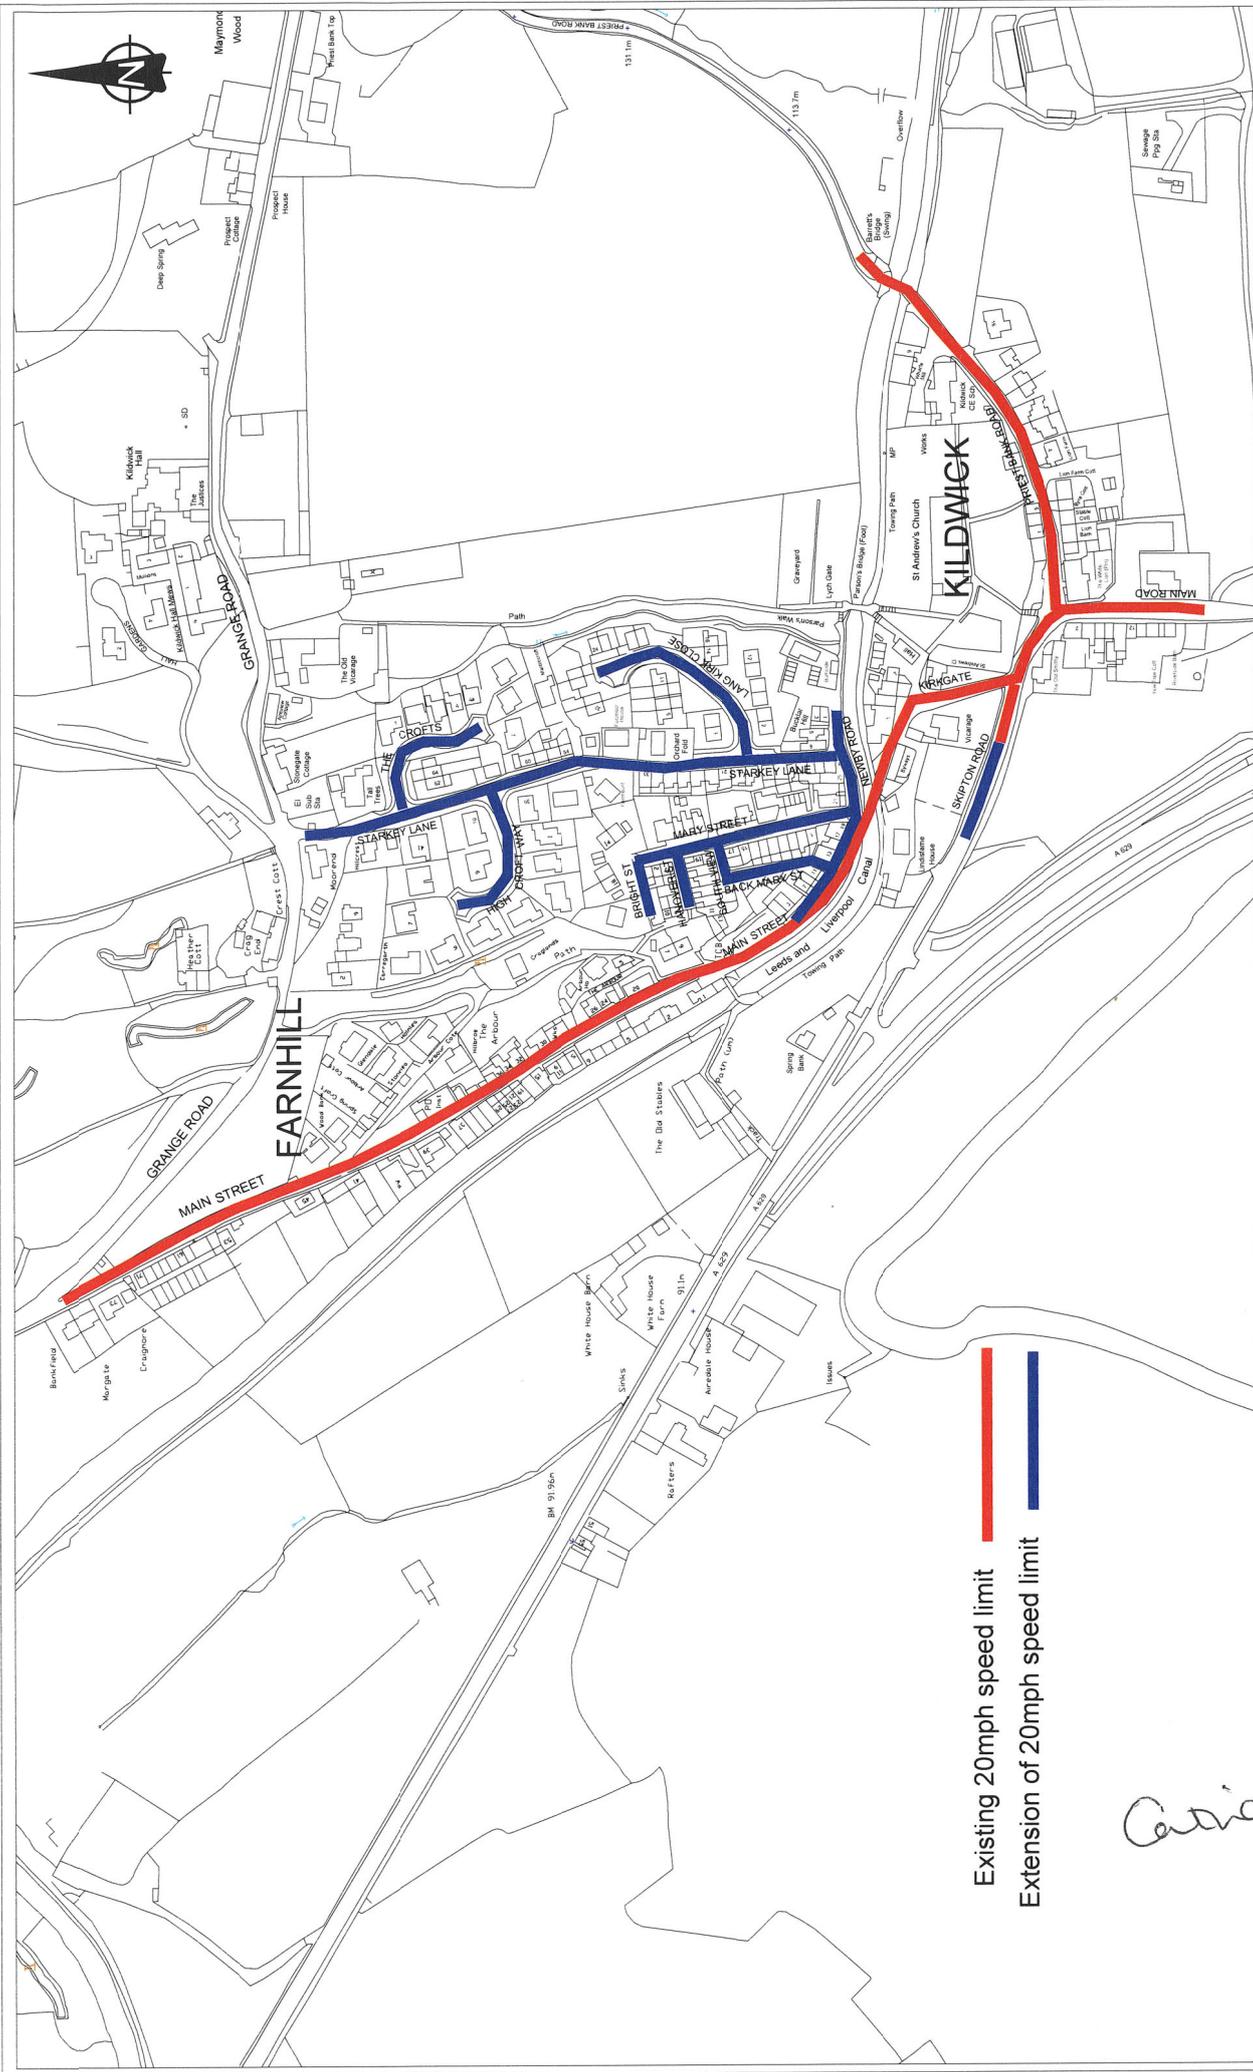

Existing 20mph speed limit  
 Extension of 20mph speed limit

*Carole Carr*

Drawn: DC Checked: Approved:	Date: Jan 2026	Project: KILDWICK AND FARNHILL VILLAGES	
	Date:	Title: 20MPH LIMIT EXTENSION	AREA NO. 5
Date:	Date:	Scale: N.T.S.	Rev:
Date:	Date:	Drawing No: A5/Kildwick/Final	Highway Operations Area 5



Notes:  
 This drawing is based upon Ordnance Survey map information with the permission of the Controller, H.M. Stationery Office.  
 © Crown Copyright, North Yorkshire Council, 100077506 (2023).  
 ORIGINAL DRAWING SIZE A3

N43363

