


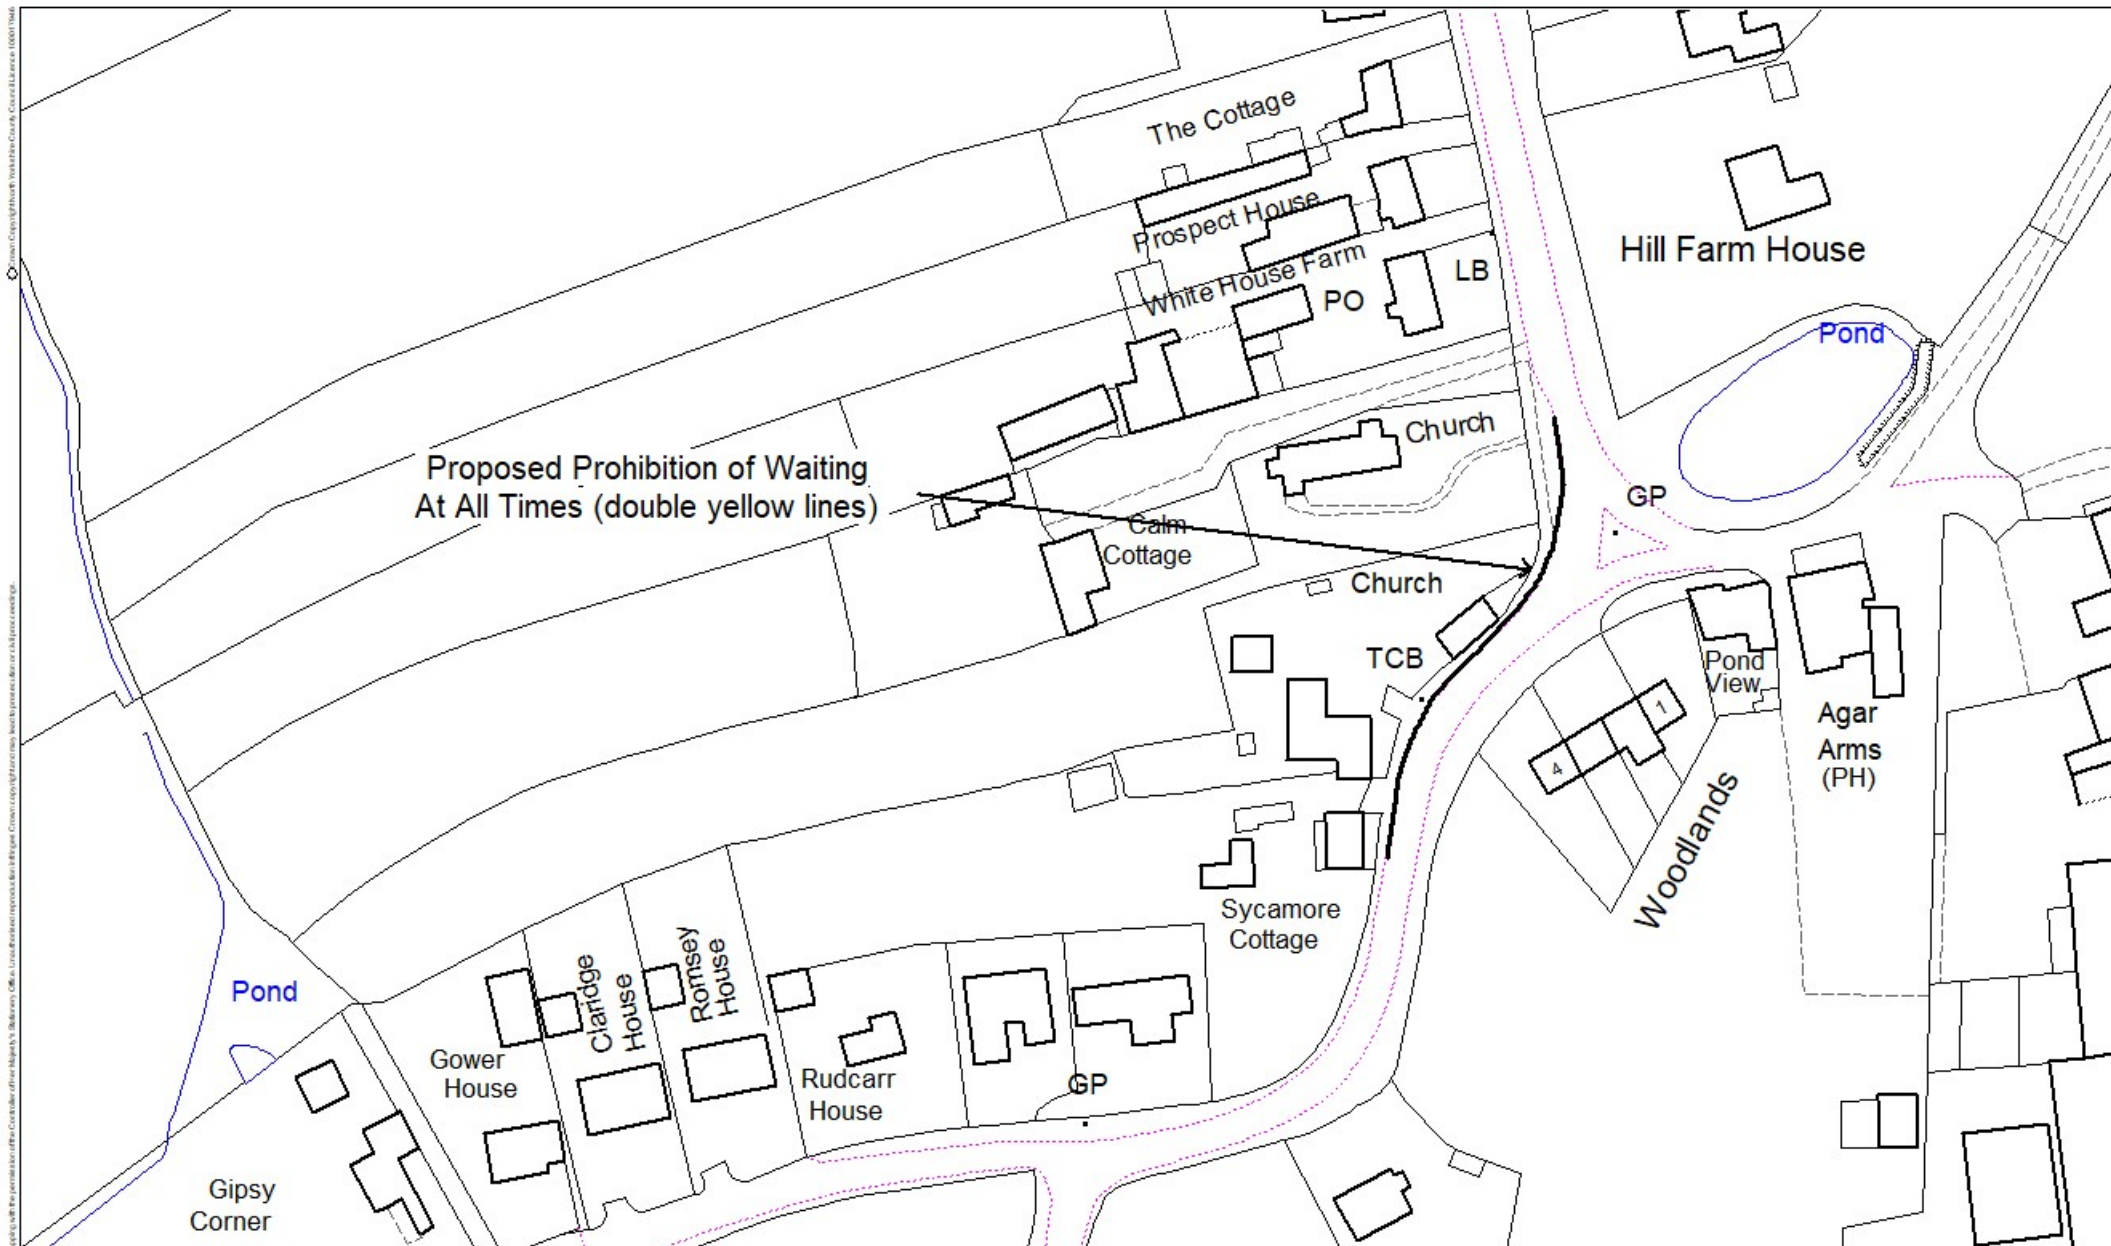

Traffic Management Area 4 Pickering

Area Office 4
Tolls Road
Pickering
North Yorkshire
YO17 6BG
Tel: 08458 727374
Fax: 01653 669578

PROJECT:

Warthill, Common Lane

DRAWING TITLE:

Proposed Prohibition of Waiting At All Times

DESIGN:

APPROVED:

DRAWING NO:

DESIGN:
P.S.

DATE:
10/11/25

CHECKED:

SCALE:
1 : 1250