


SELBY DISTRICT

NEWTON KYME CUM TOULSTON CP

NORTH YORKSHIRE COUNCIL

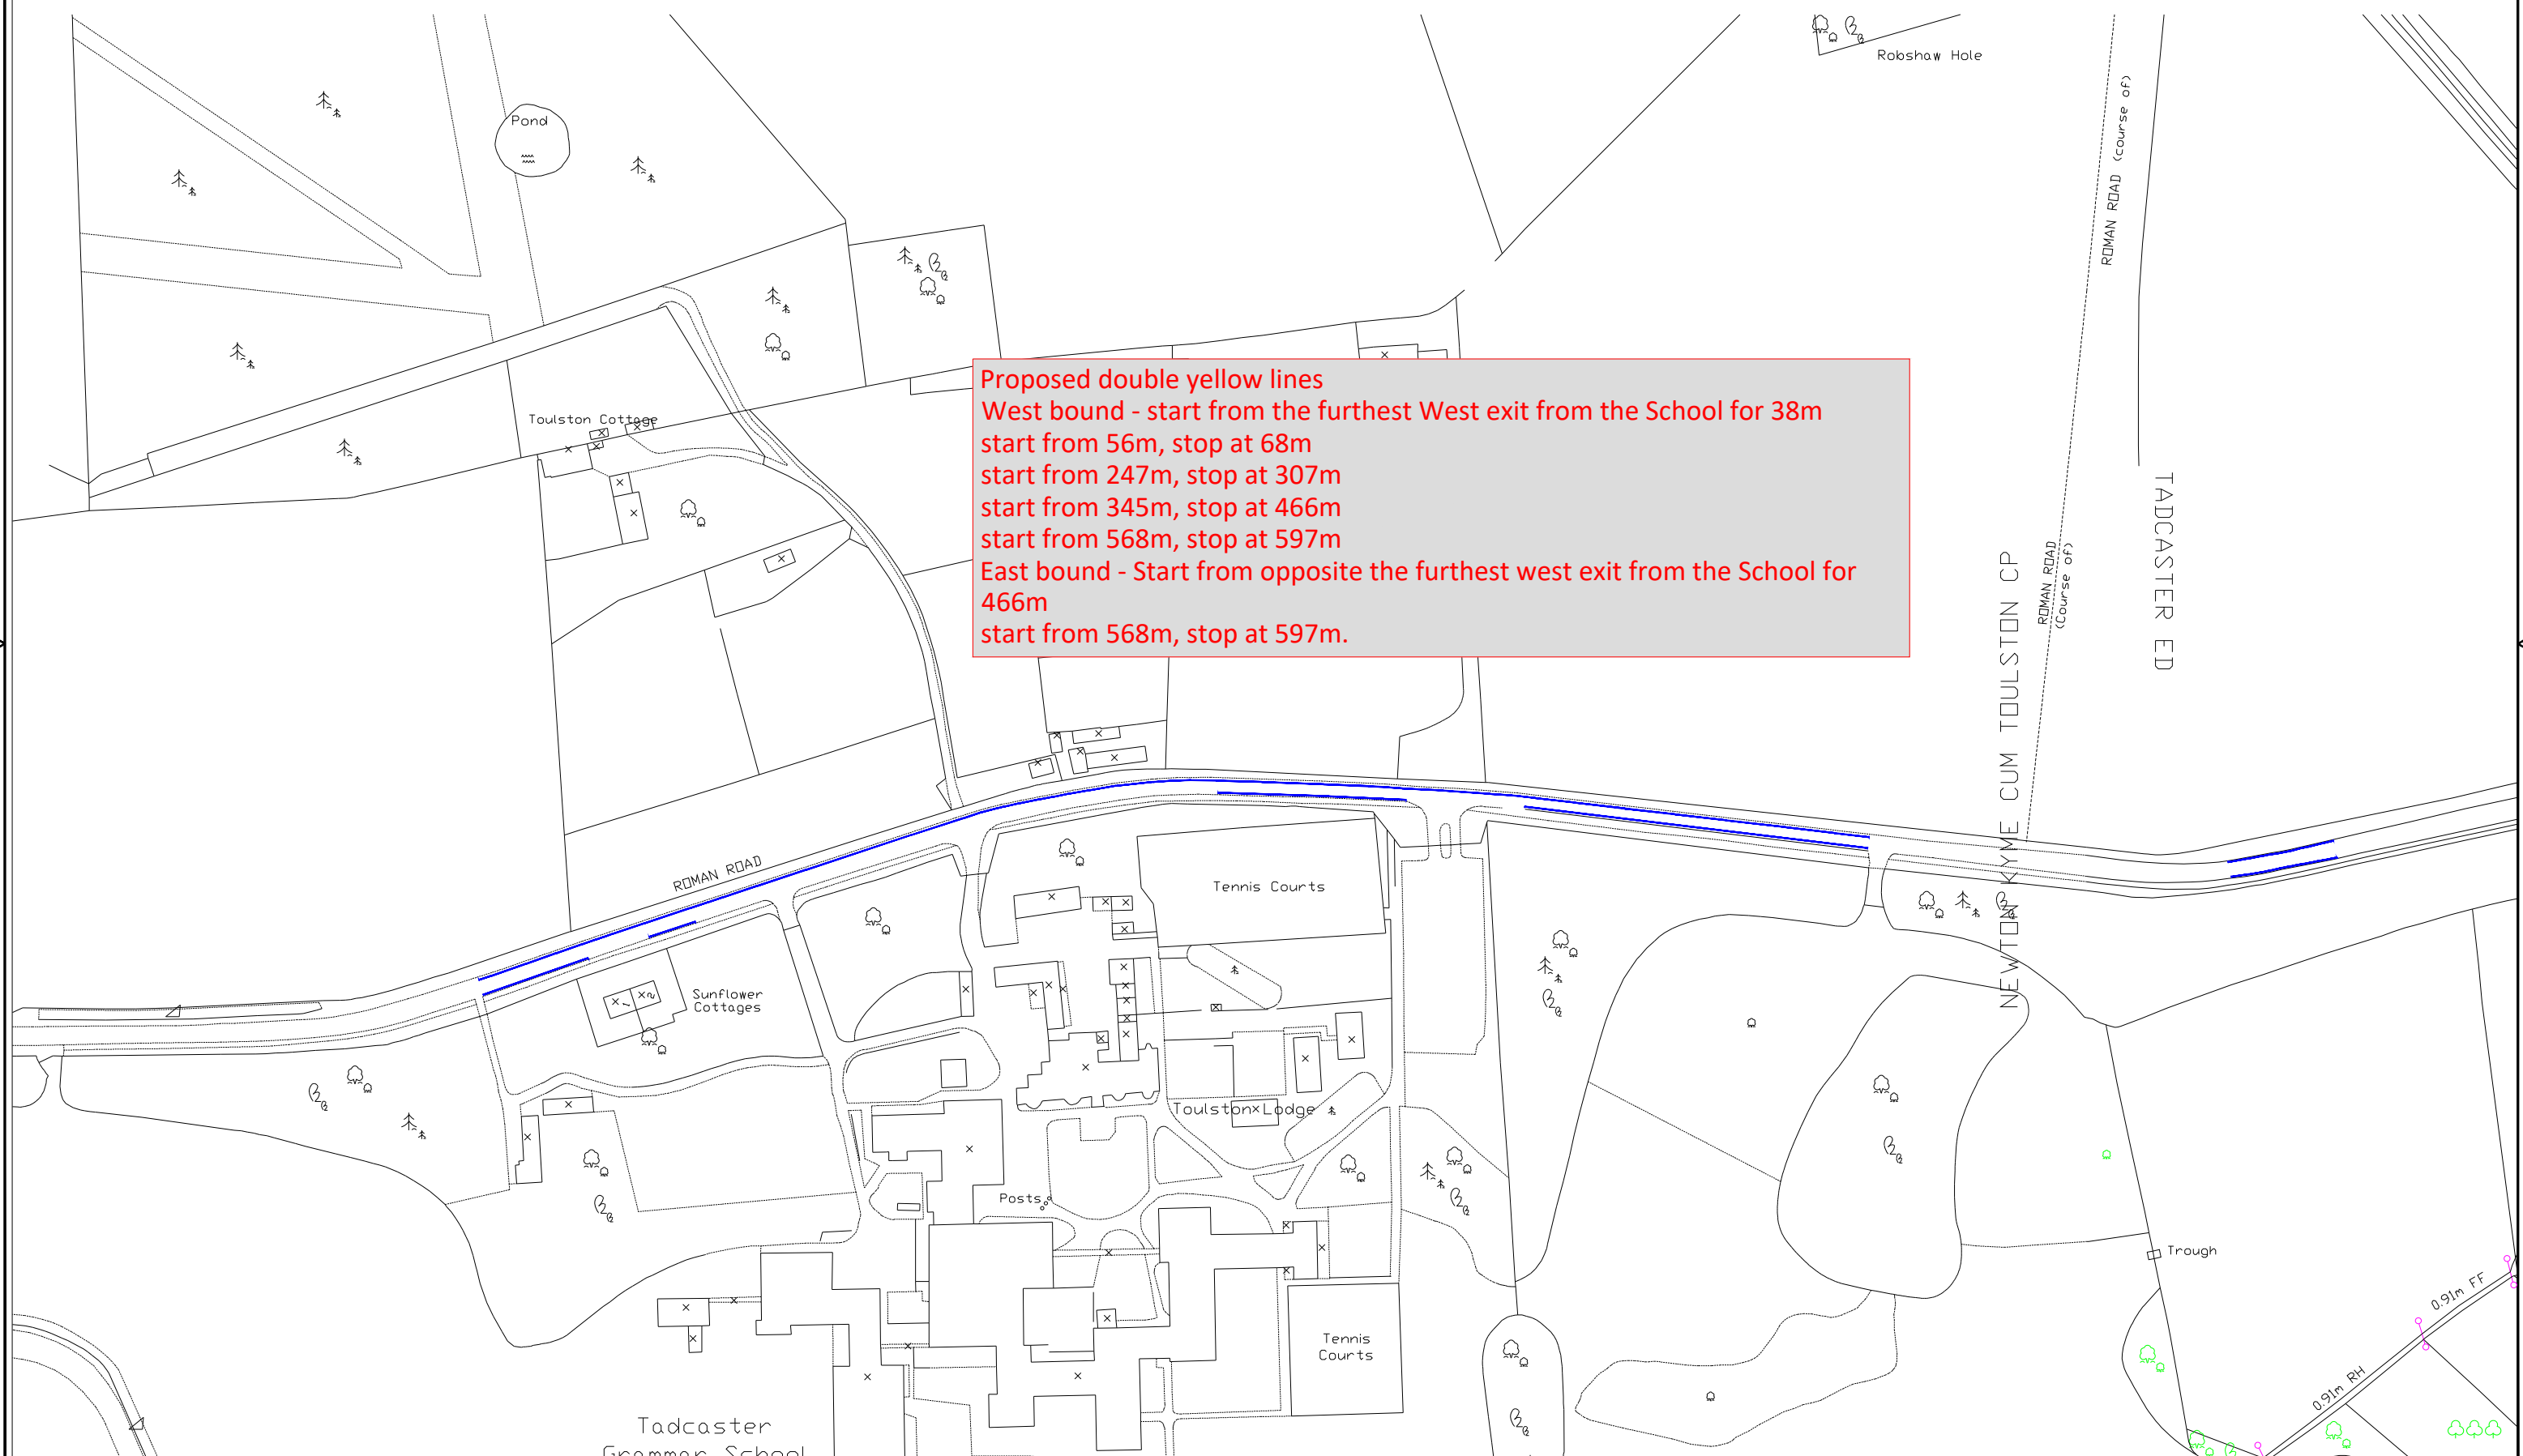

PROJECT:- Proposed double yellow lines  
Roman Road, Toulston

DRG. TITLE:- This drawing is based upon Ordnance Survey map information with the permission of the controller, H.M. Stationary Office.  
© Crown Copyright. North Yorkshire Council. 100017946 (2016).

No.	AMENDMENTS	DATE

DRAWN:- JCG  
CHECKED:-  
DATE:- 07/10/2025

HNY  
AREA  
Area 7

SCALE:- NTS  
DRAWING NO.  
RRT1