


KEY

- BITMAC INFILL OR SIMILAR APPROVED
- 125x255 HALF BATTER KERB
- 125x150 BULLNOSED KERB (0-0.6mm UPSTAND)
- 125x255 KERB AT 1m RADIUS (HALVED)
- HALF BATTER EXTERNAL ANGLE KERB (125x255x305mm)
- 305x305x255 QUADRANT HALF BATTER KERB

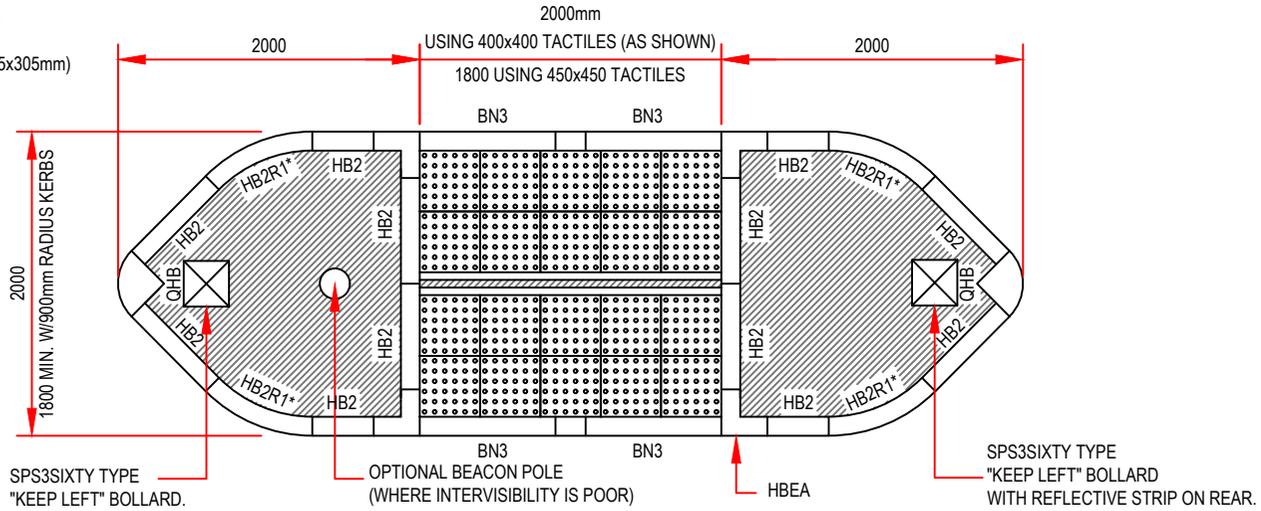

Do Not Scale

REVISIONS	
VERSION	DETAILS
H	REVISED IN ACCORDANCE WITH NYC SPECIFICATION FOR HOUSING AND INDUSTRIAL ESTATE ROADS AND PRIVATE STREET WORKS, APRIL 2025



PROJECT:

STANDARD DETAILS

DATE: September 2025

DRAWING TITLE:

B6 -PEDESTRIAN ISLAND ALTERNATIVE GENERAL ARRANGEMENTS

SCALE: 1:50

Revision B